


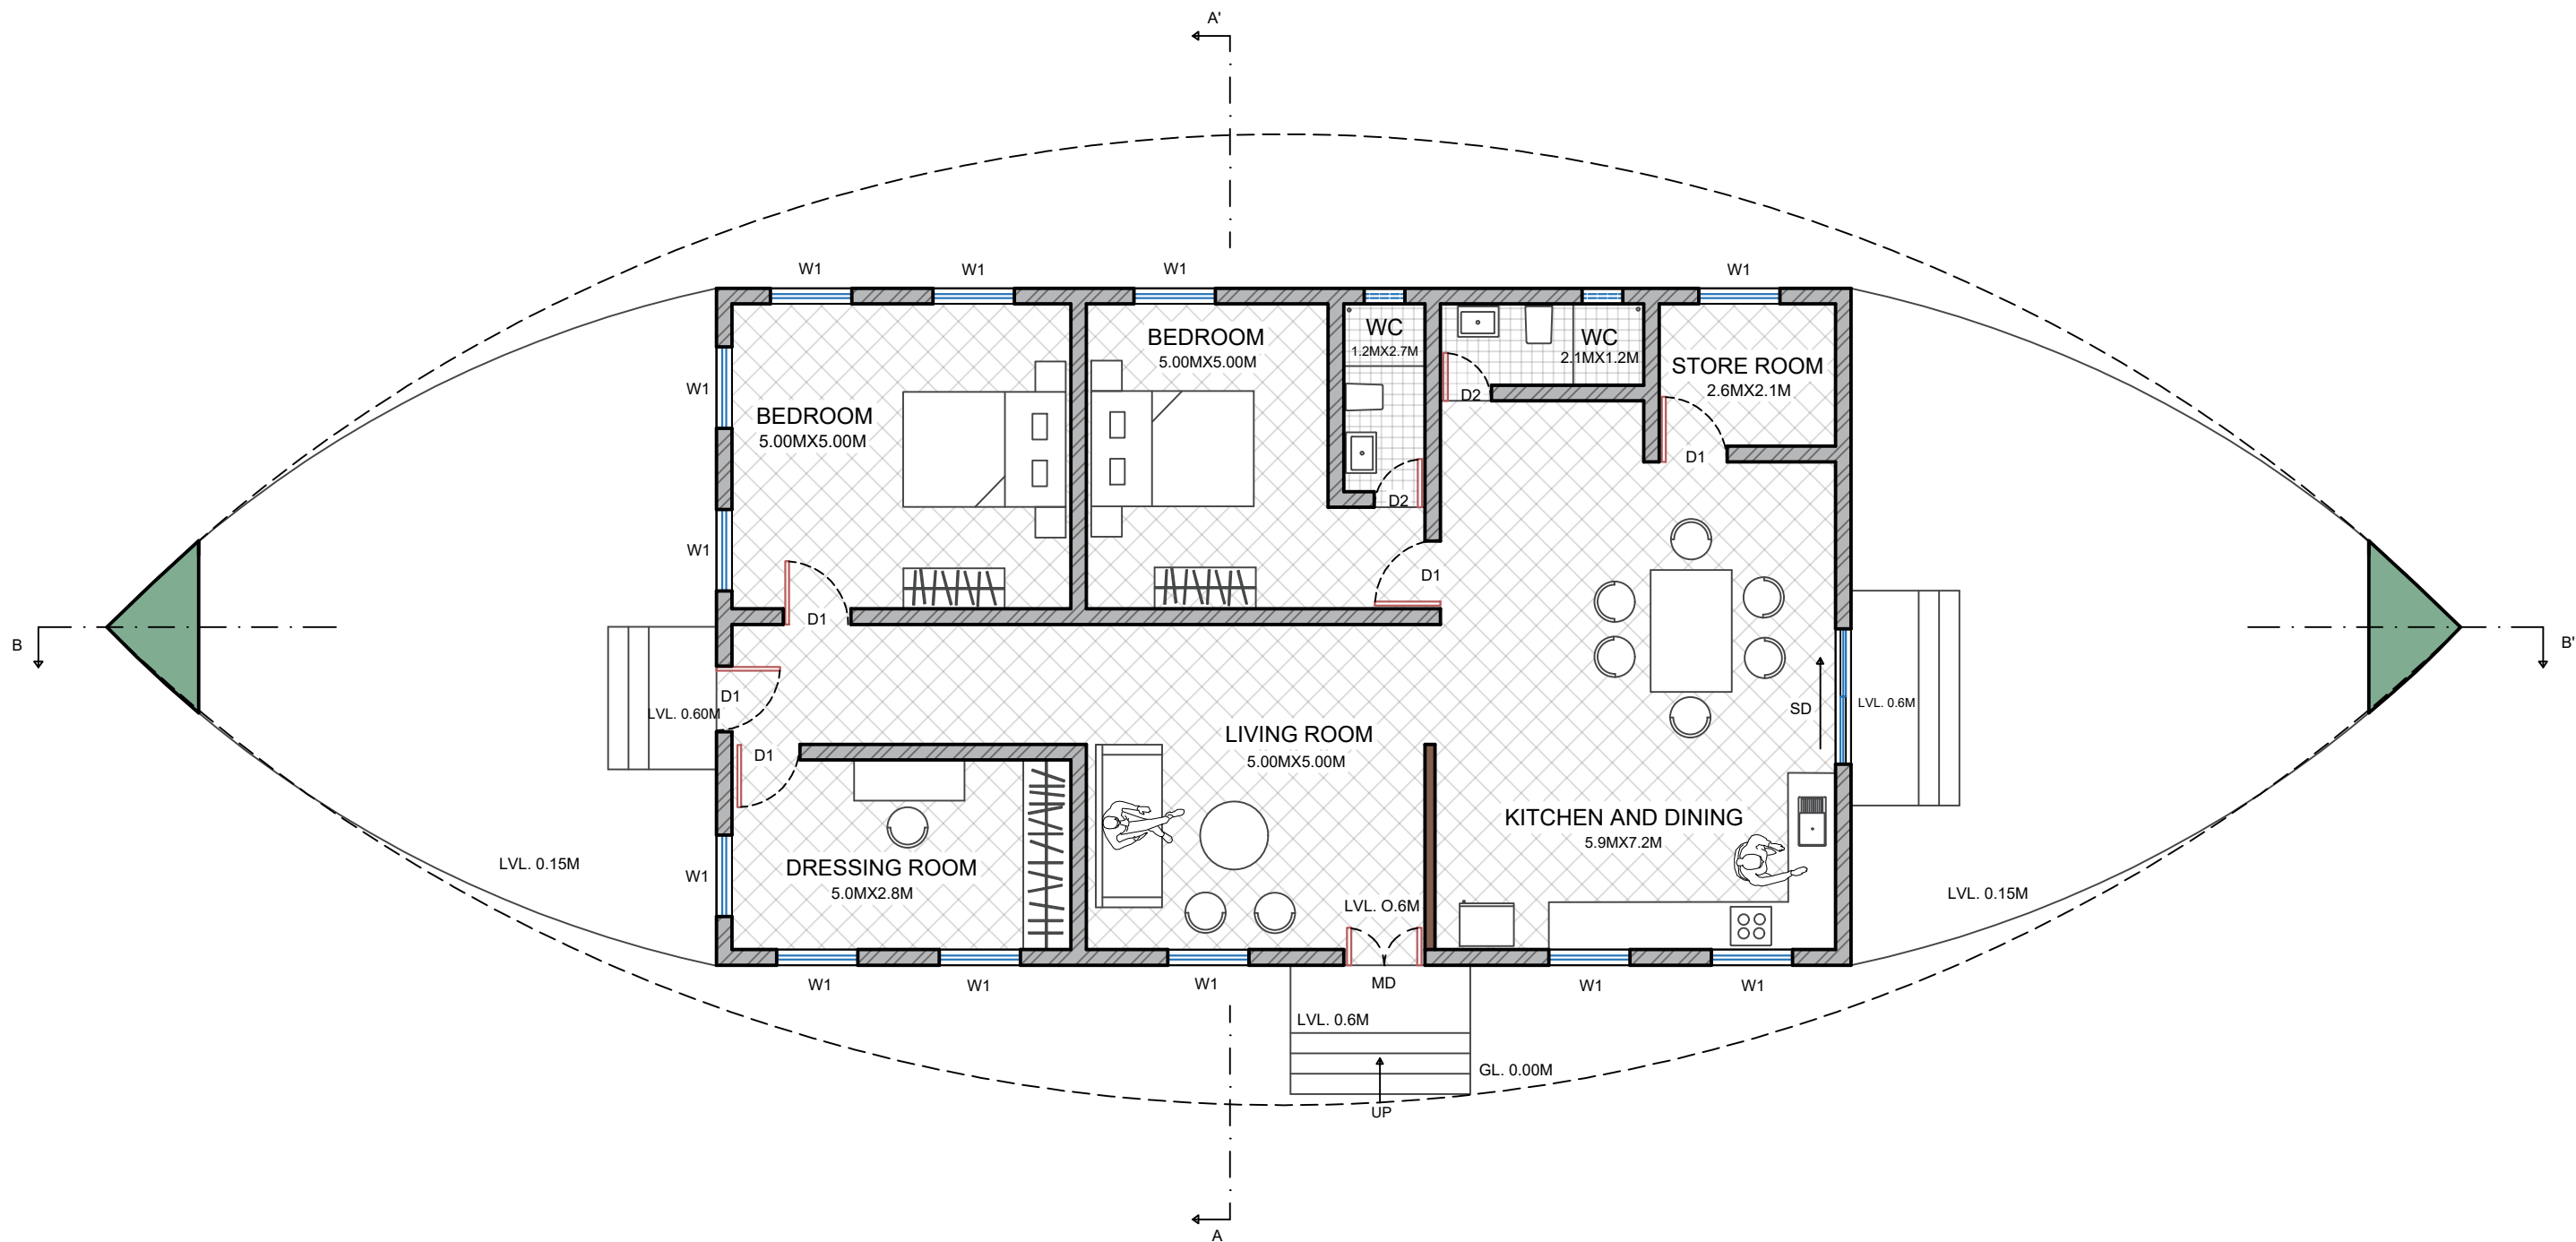

RESIDENCE FLOOR PLAN

SIGN AND STAMP

HARIKA VINOD KANKATTI



SEM - III

COMPUTER TECHNOLOGY
IN ARCHITECTURE

SCALE - 1:100


SSSM COA, SOLAPUR



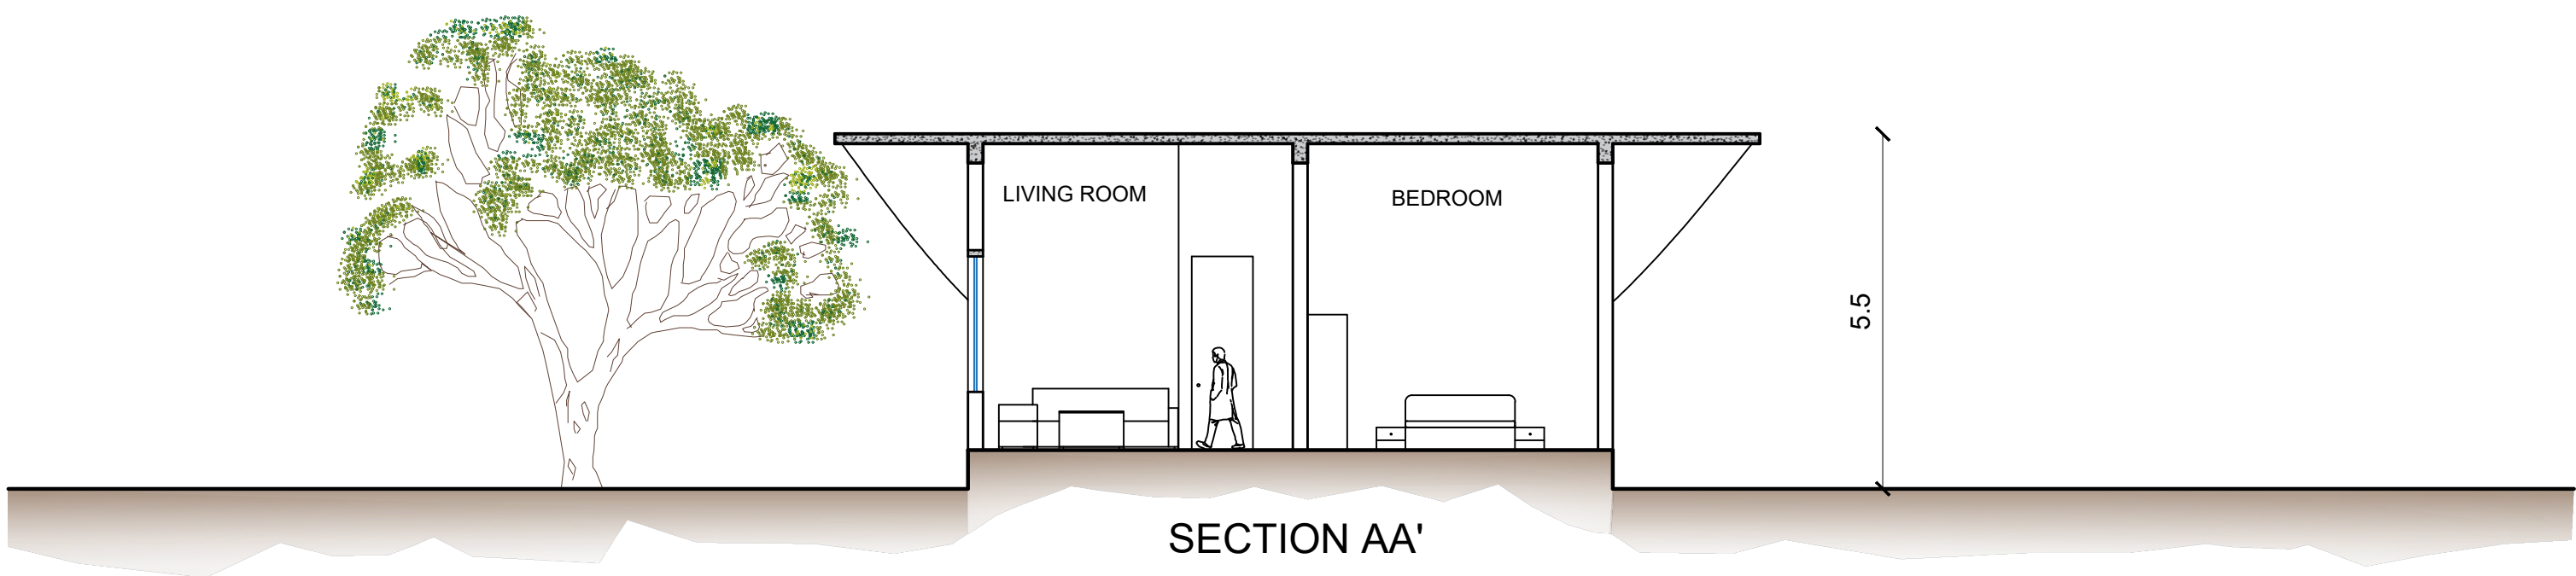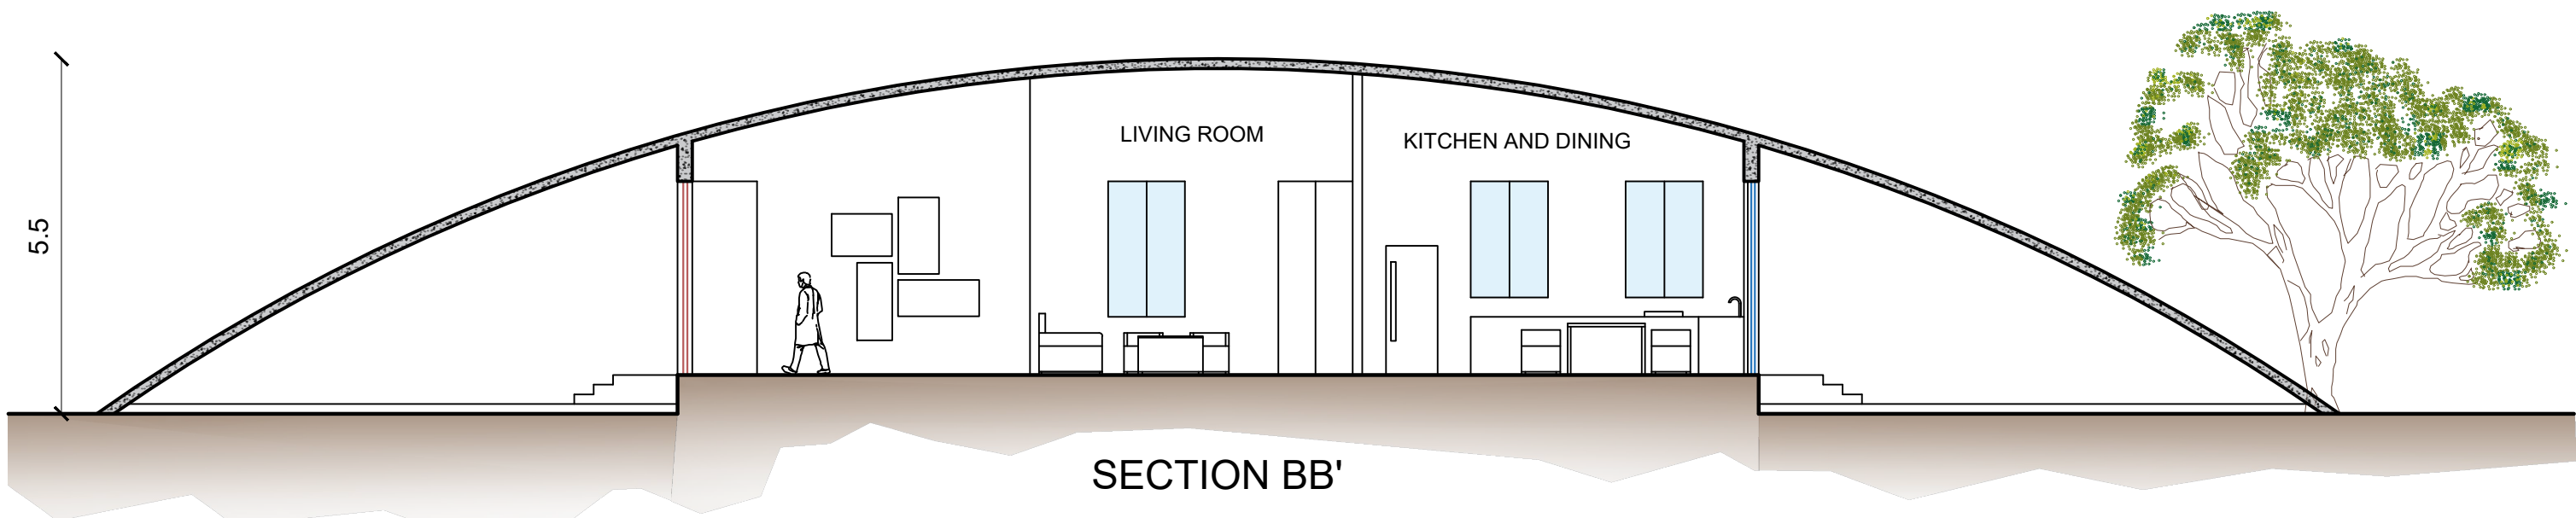


RESIDENCE

SIGN AND STAMP	HARIKA VINOD KANKATTI	SEM - III
	COMPUTER TECHNOLOGY IN ARCHITECTURE	SCALE - 1:100
	SSSM COA, SOLAPUR	

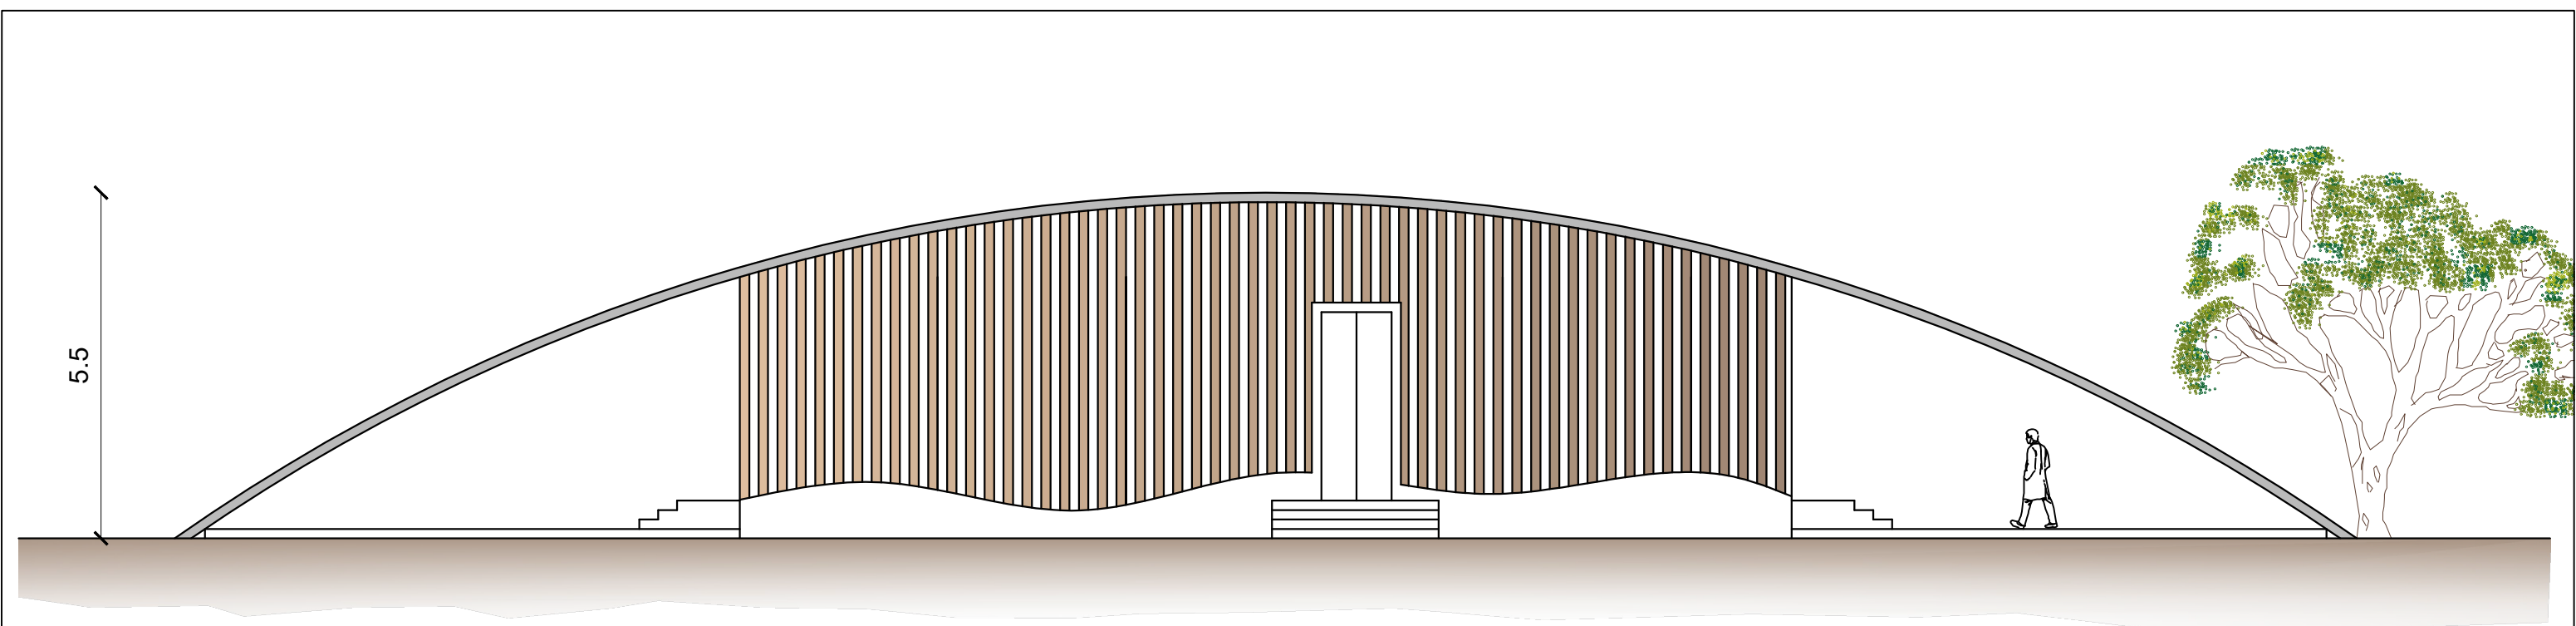


NORTH SIDE ELEVATION

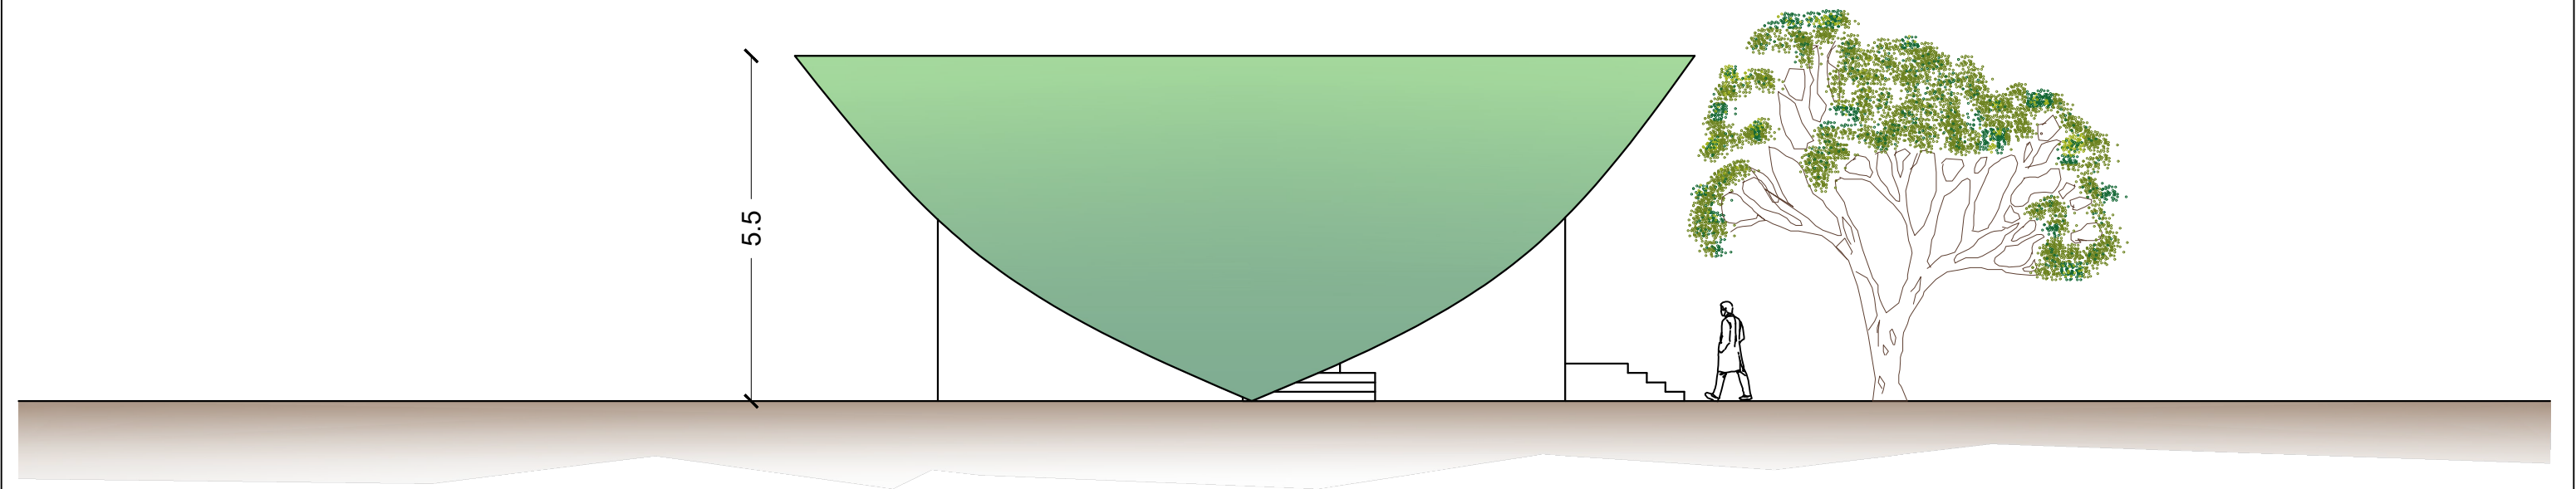

WEST SIDE ELEVATION

RESIDENCE	SIGN AND STAMP	HARIKA VINOD KANKATTI	SEM - III
		COMPUTER TECHNOLOGY IN ARCHITECTURE	SCALE - 1:100
		SSSM COA, SOLAPUR	

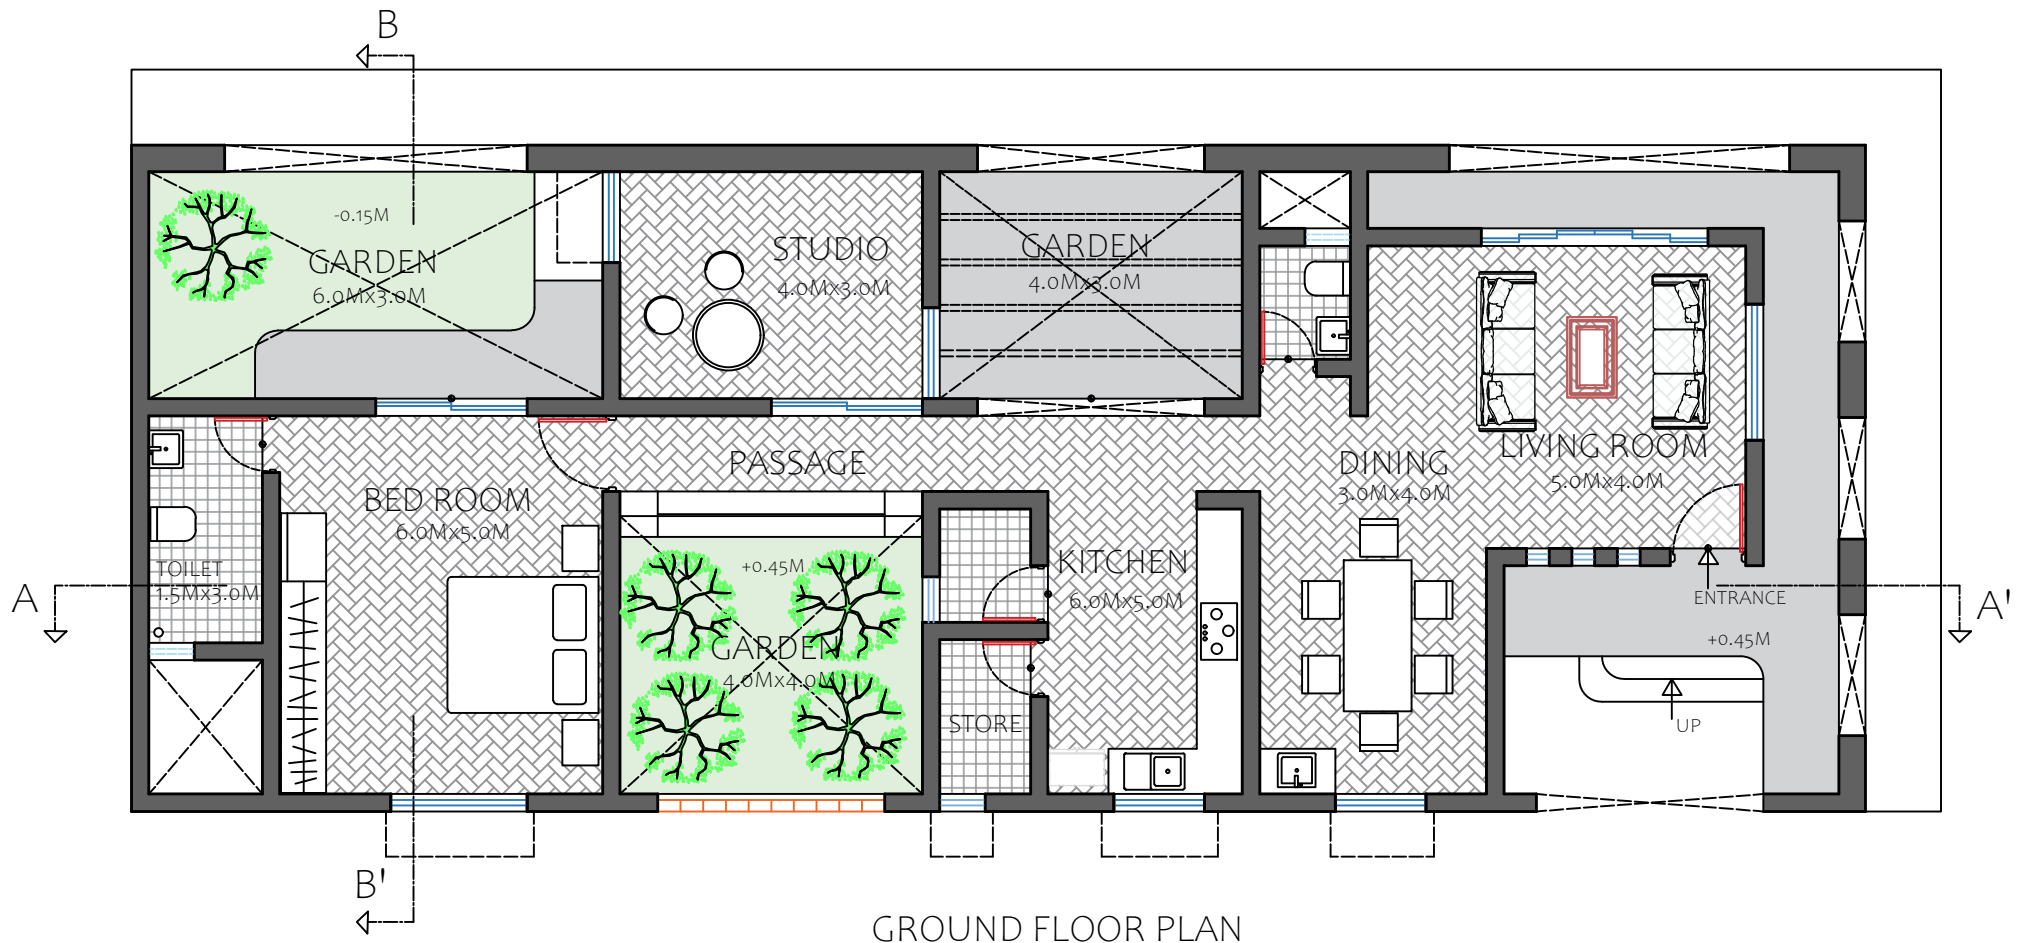

RESIDENCE

STAMP & SIGN

MOHTASHAM S. BAGWAN

SSS'M COA SOLAPUR


ROLL NO.
01

COMPUTER TECHNOLOGY IN
ARCHITECTURE




SCALE 1:100

SEM III

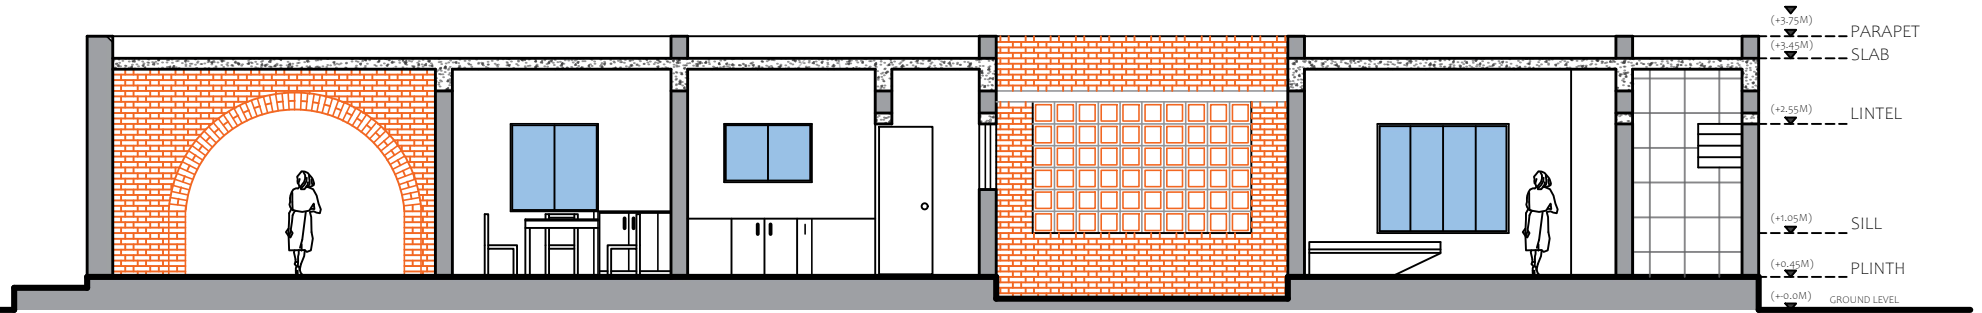

SECTION AA'

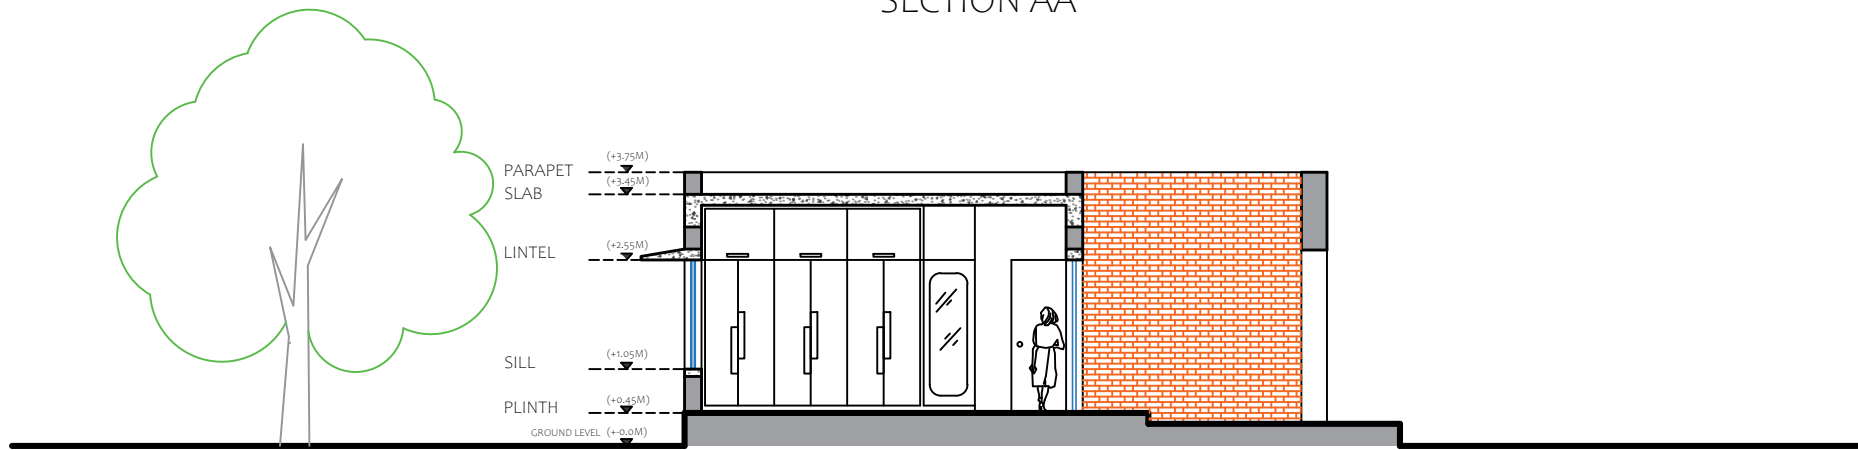

SECTION BB'

RESIDENCE


STAMP & SIGN

MOHTASHAM S. BAGWAN

SSS'M COA SOLAPUR


ROLL NO.
01

COMPUTER TECHNOLOGY IN
ARCHITECTURE

 


SCALE 1:100

SEM III

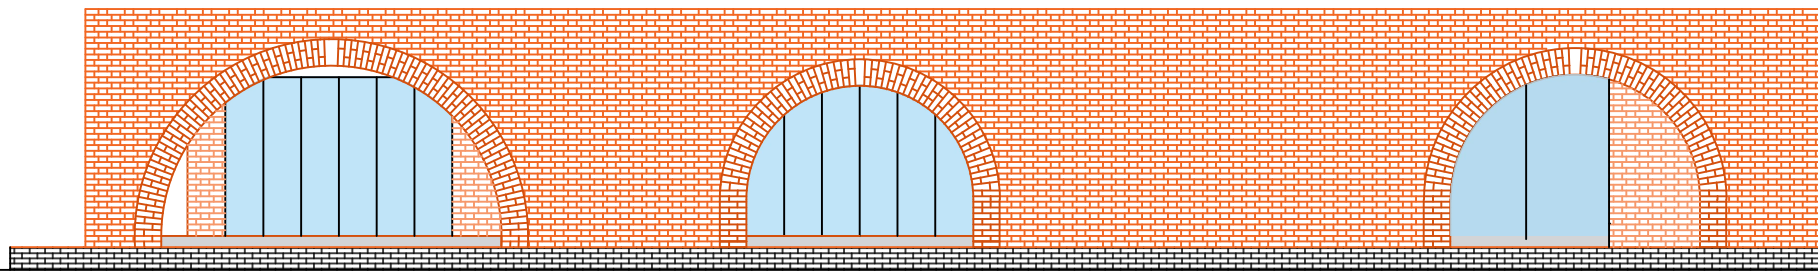

WEST SIDE ELEVATION

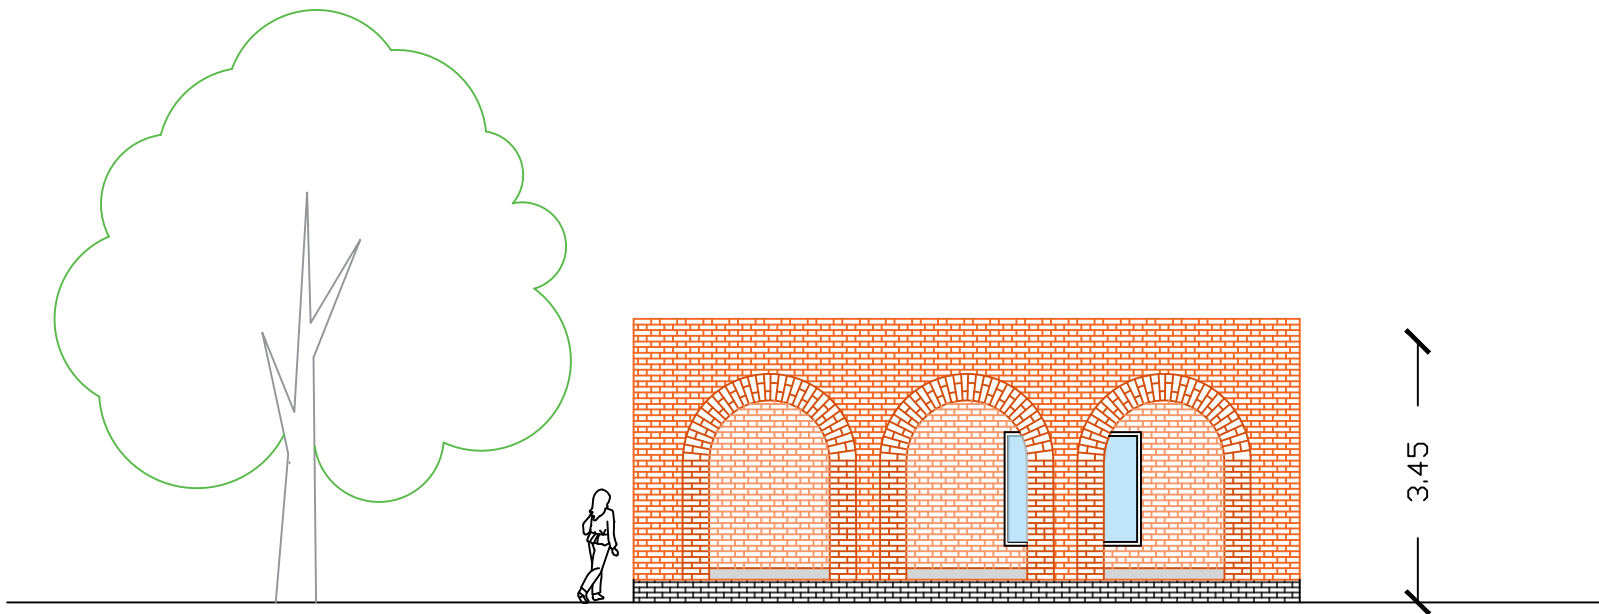

NORTH SIDE ELEVATION

RESIDENCE

STAMP & SIGN

MOHTASHAM S. BAGWAN

SSS'M COA SOLAPUR

ROLL NO.
01

COMPUTER TECHNOLOGY IN
ARCHITECTURE



SCALE 1:100

SEM III


An architectural rendering of a modern building with a prominent, wide, light-colored ramp leading up to it. The ramp is bordered by a dark metal railing with vertical bars. To the left of the ramp is a large, dark, leafy tree. The building in the background has a flat roof and several windows, some of which are highlighted with green and red outlines. The sky is a clear blue with a bright sun in the center. The overall scene is brightly lit, suggesting a sunny day.

COMPUTER TECHNOLOGY IN ARCHITECTURE - II

HARIKA. VINOD. KANKATTI
SSSM'S COLLEGE OF ARCHITECTURE, SOLAPUR
SEM - IV 2023-24
ROLL NO. - 05

GROUND FLOOR PLAN

SCALE - 1:200

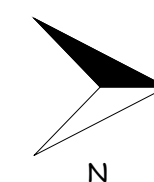


DATE - 13-05-2024

SIGN AND STAMP

HARIKA VINOD KANKATTI
COMPUTER APPLICATION IN ARCHITECTURE-II
ROLL NO. - 05
SSSM'S COLLEGE OF ARCHITECTURE, SOLAPUR

FIRST FLOOR PLAN

SCALE - 1:200

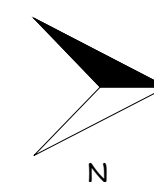



DATE - 13-05-2024

SIGN AND STAMP

HARIKA VINOD KANKATTI
COMPUTER APPLICATION IN ARCHITECTURE-II
ROLL NO. - 05
SSSM'S COLLEGE OF ARCHITECTURE, SOLAPUR

SECOND FLOOR PLAN

SCALE - 1:200

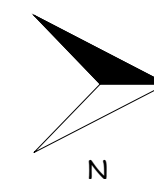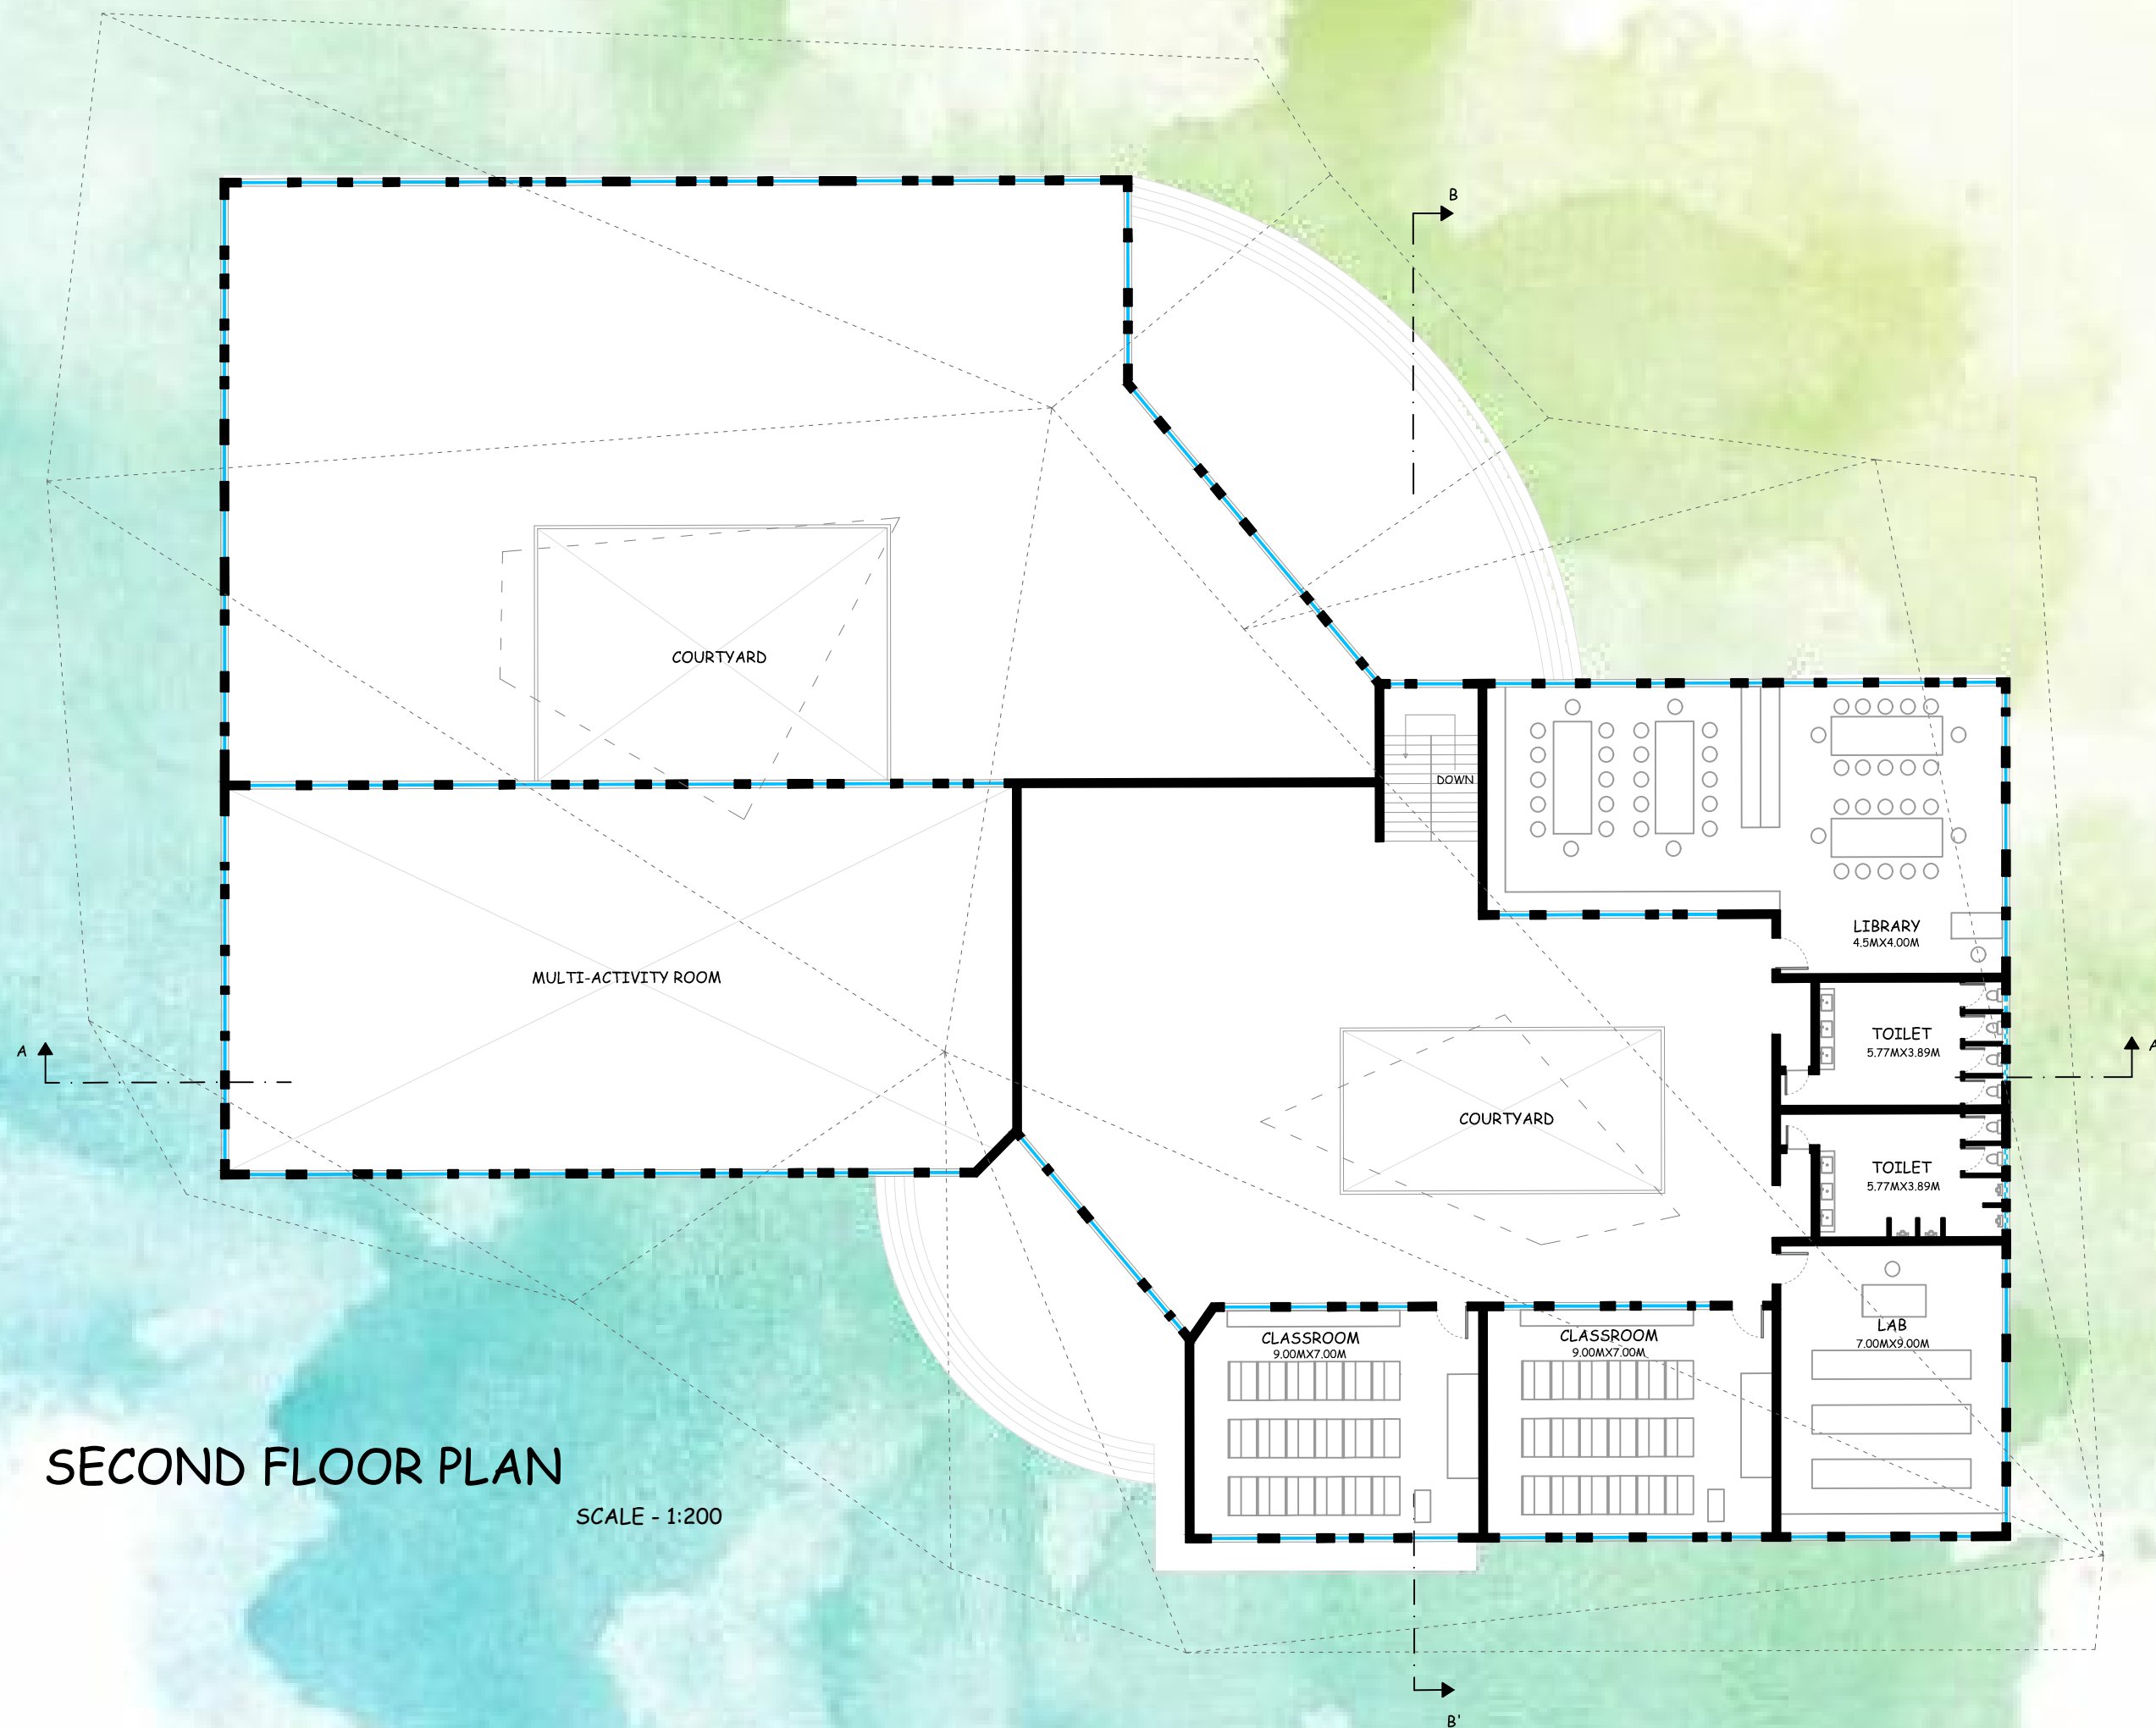


DATE - 13-05-2024

SIGN AND STAMP

HARIKA VINOD KANKATTI
COMPUTER APPLICATION IN ARCHITECTURE-II
ROLL NO. - 05
SSSM'S COLLEGE OF ARCHITECTURE, SOLAPUR



SECTION AA' SCALE - 1:200

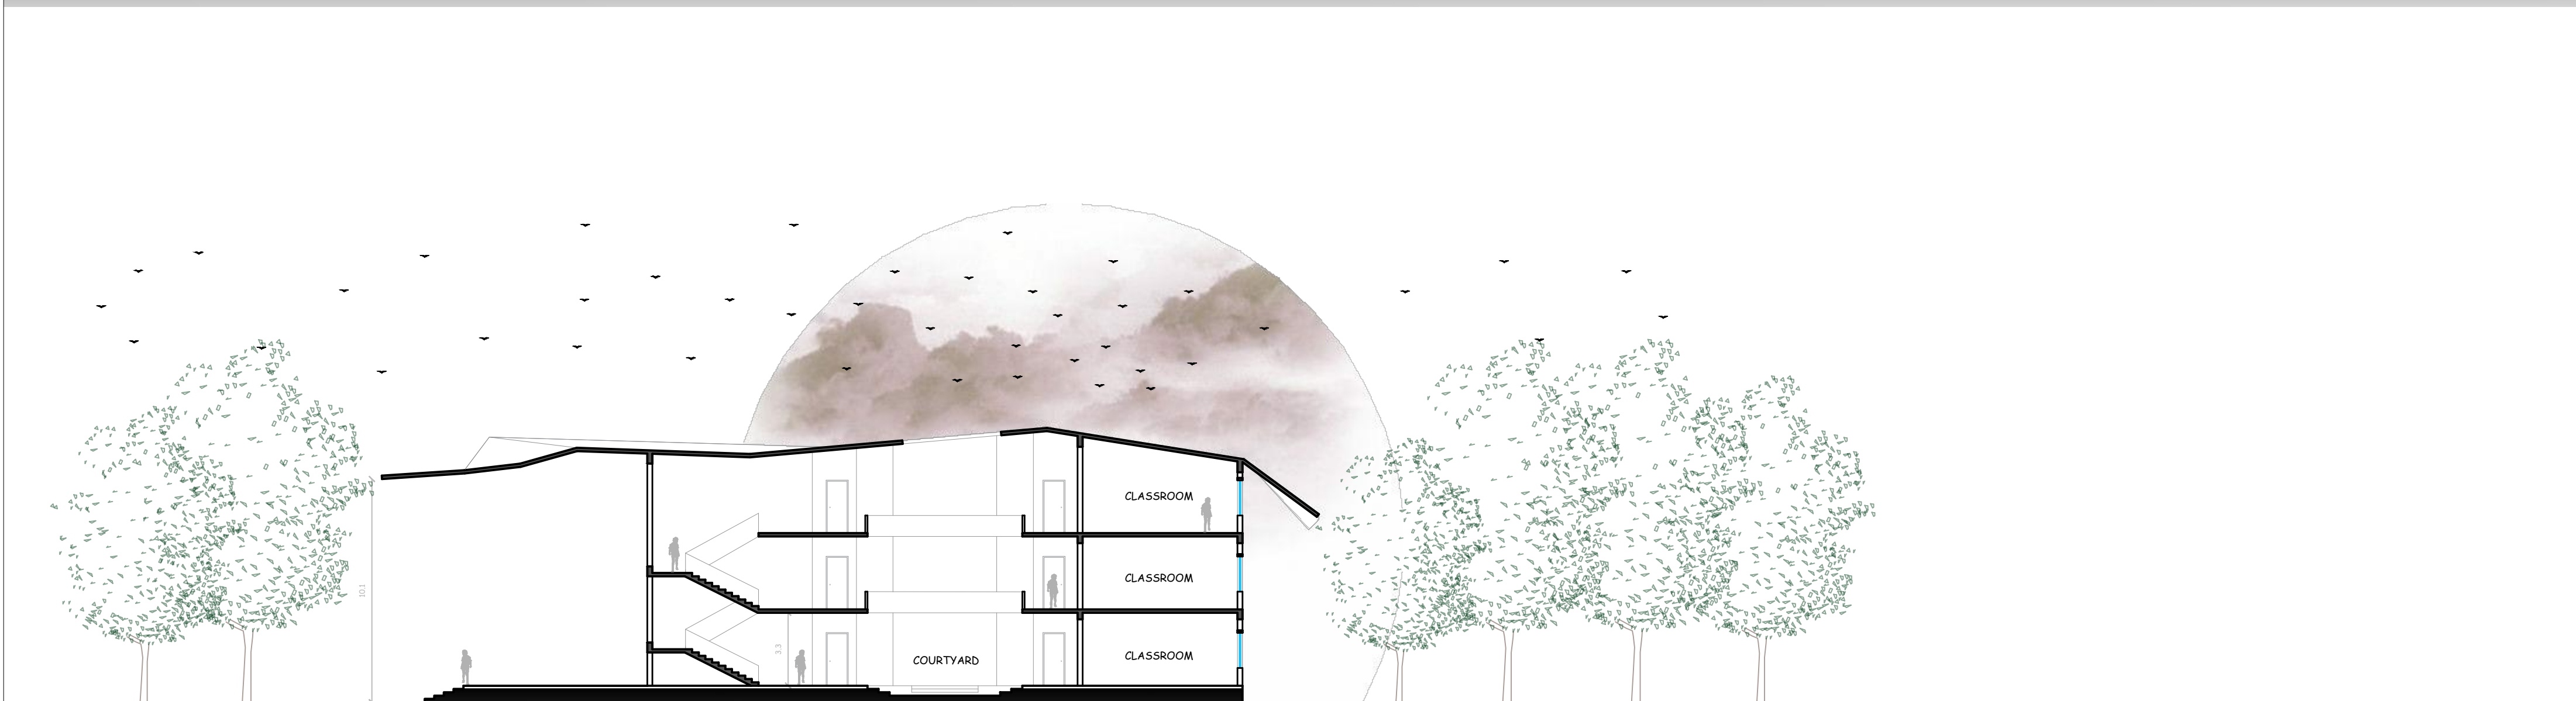

SECTION BB' SCALE - 1:200


DATE - 31-05-2024

HARIKA VINOD KANKATTI
COMPUTER APPLICATION IN ARCHITECTURE-II
ROLL NO. - 05
SSSM'S COLLEGE OF ARCHITECTURE, SOLAPUR

SIGN AND STAMP



NORTH SIDE ELEVATION SCALE - 1:200

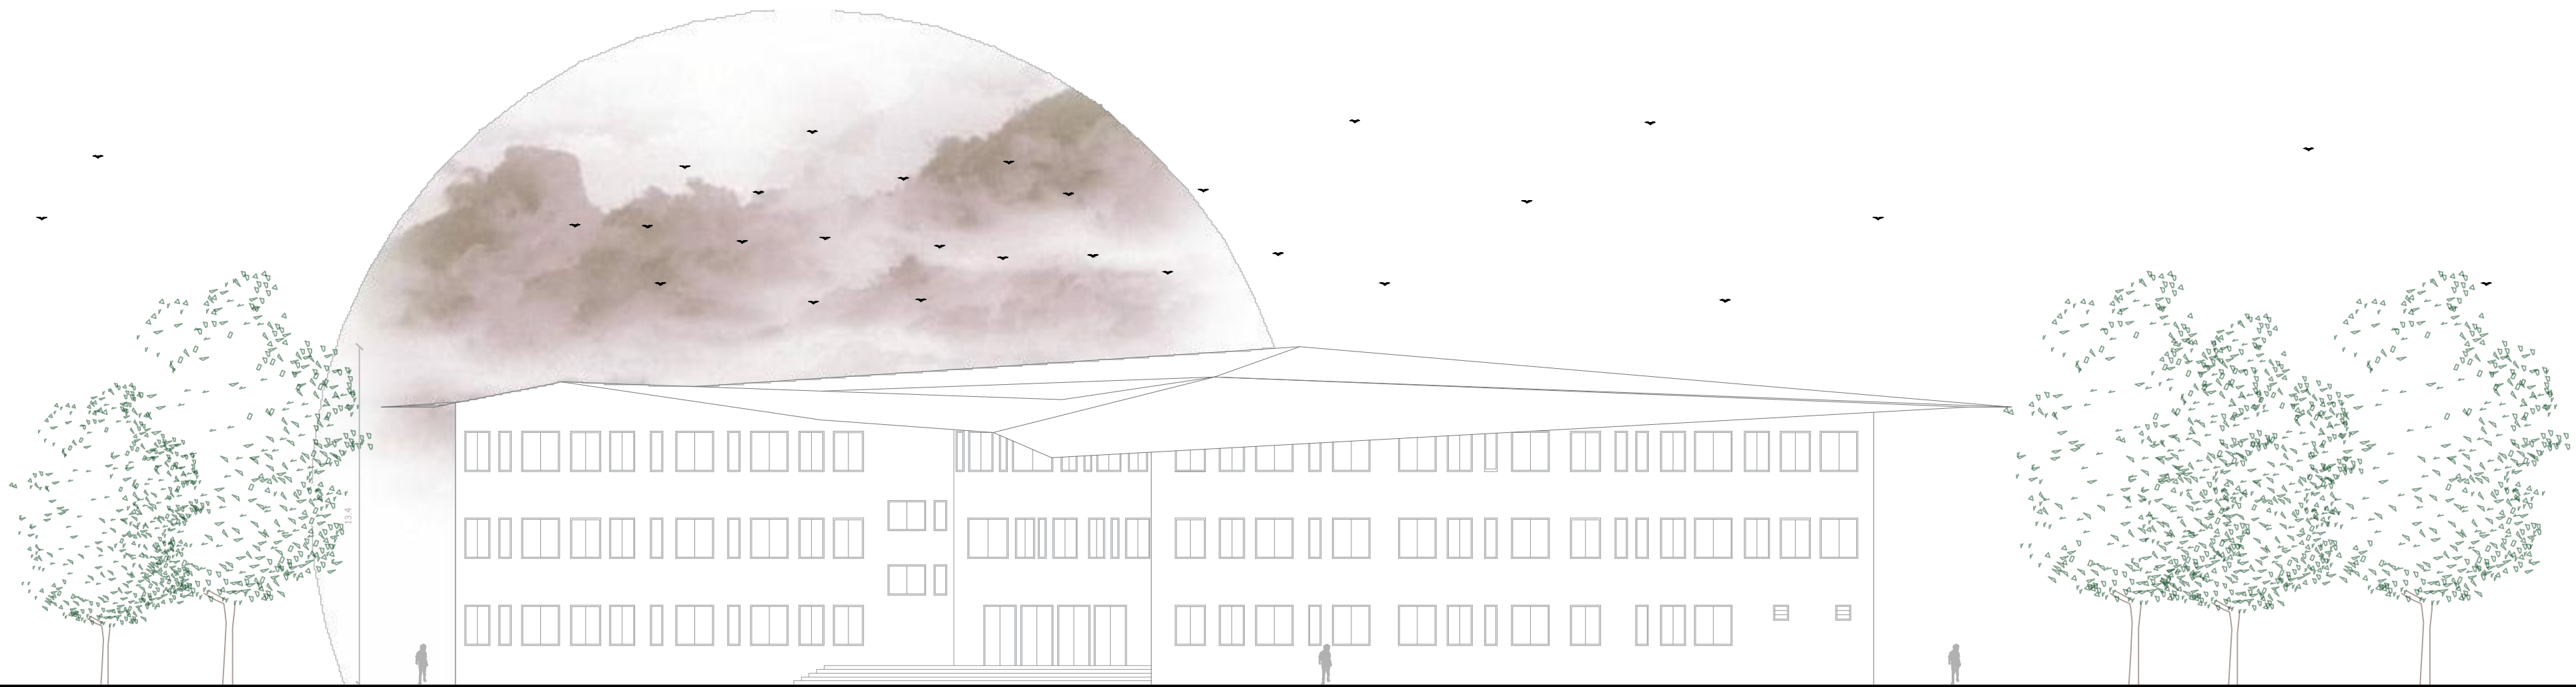

WEST SIDE ELEVATION SCALE - 1:200


DATE - 31-05-2024

SIGN AND STAMP

HARIKA VINOD KANKATTI
COMPUTER APPLICATION IN ARCHITECTURE-II
ROLL NO. - 05
SSSM'S COLLEGE OF ARCHITECTURE, SOLAPUR



SOUTH SIDE ELEVATION SCALE - 1:200

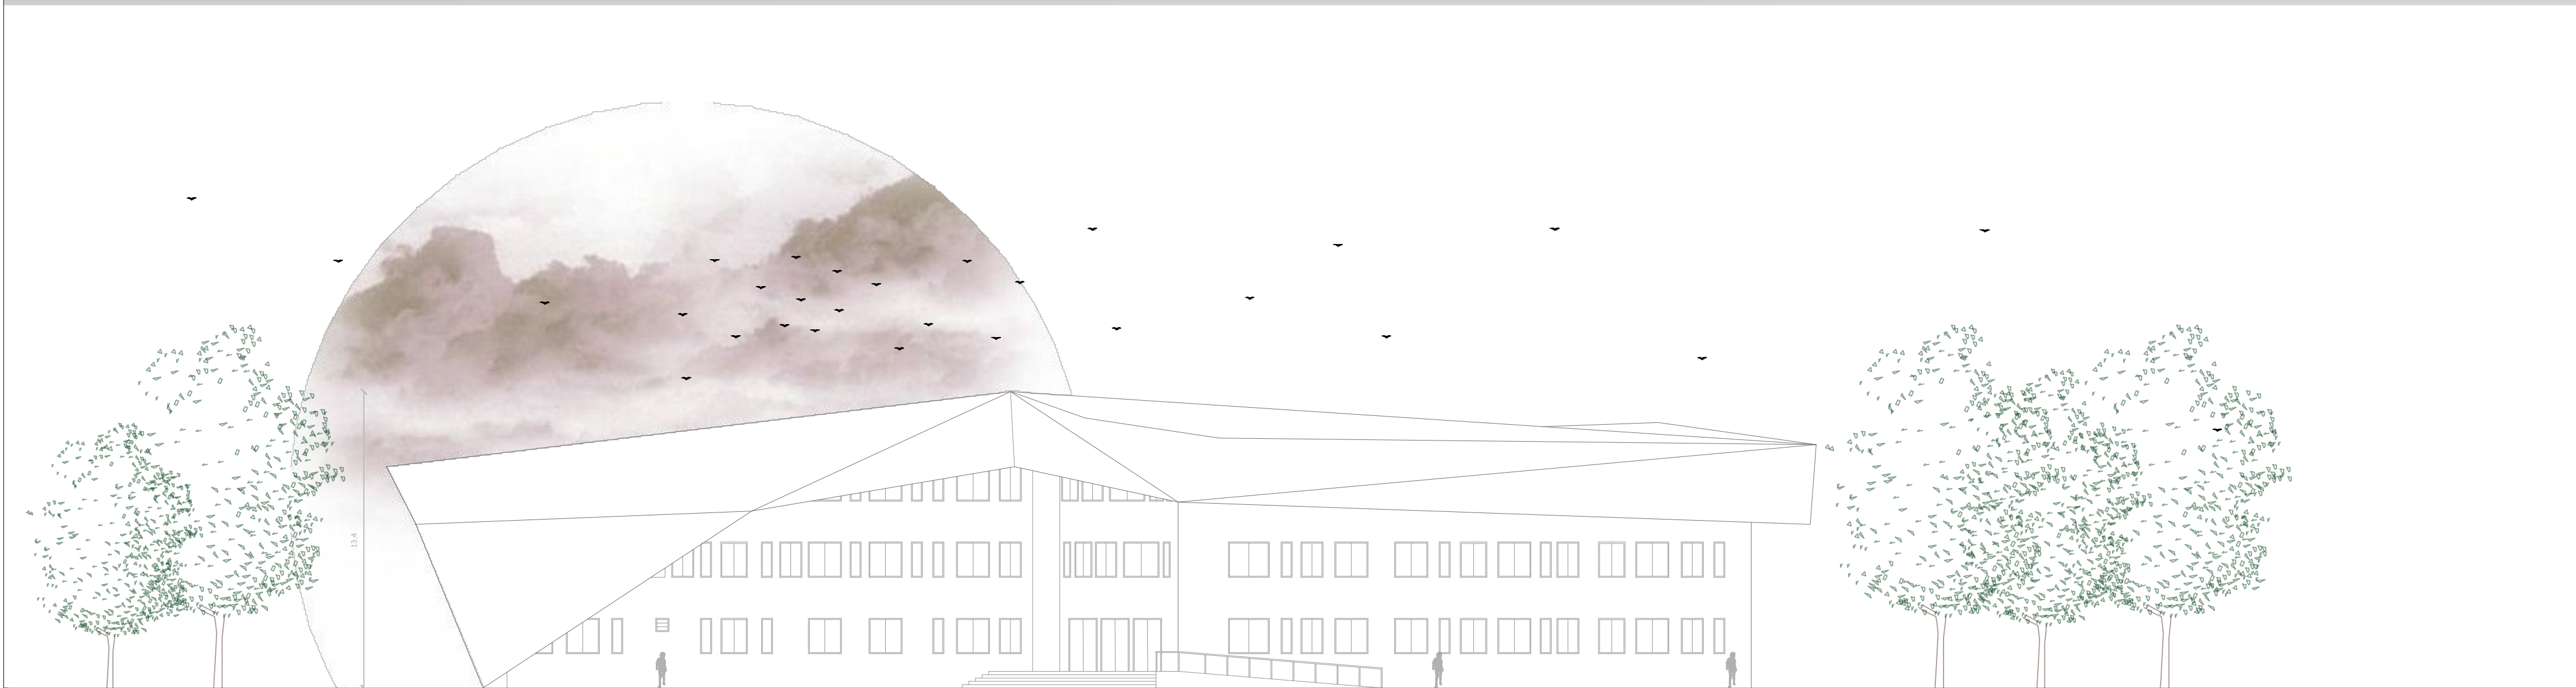

EAST SIDE ELEVATION SCALE - 1:200

DATE - 31-05-2024

HARIKA VINOD KANKATTI
COMPUTER APPLICATION IN ARCHITECTURE-II
ROLL NO. - 05
SSSM'S COLLEGE OF ARCHITECTURE, SOLAPUR

SIGN AND STAMP















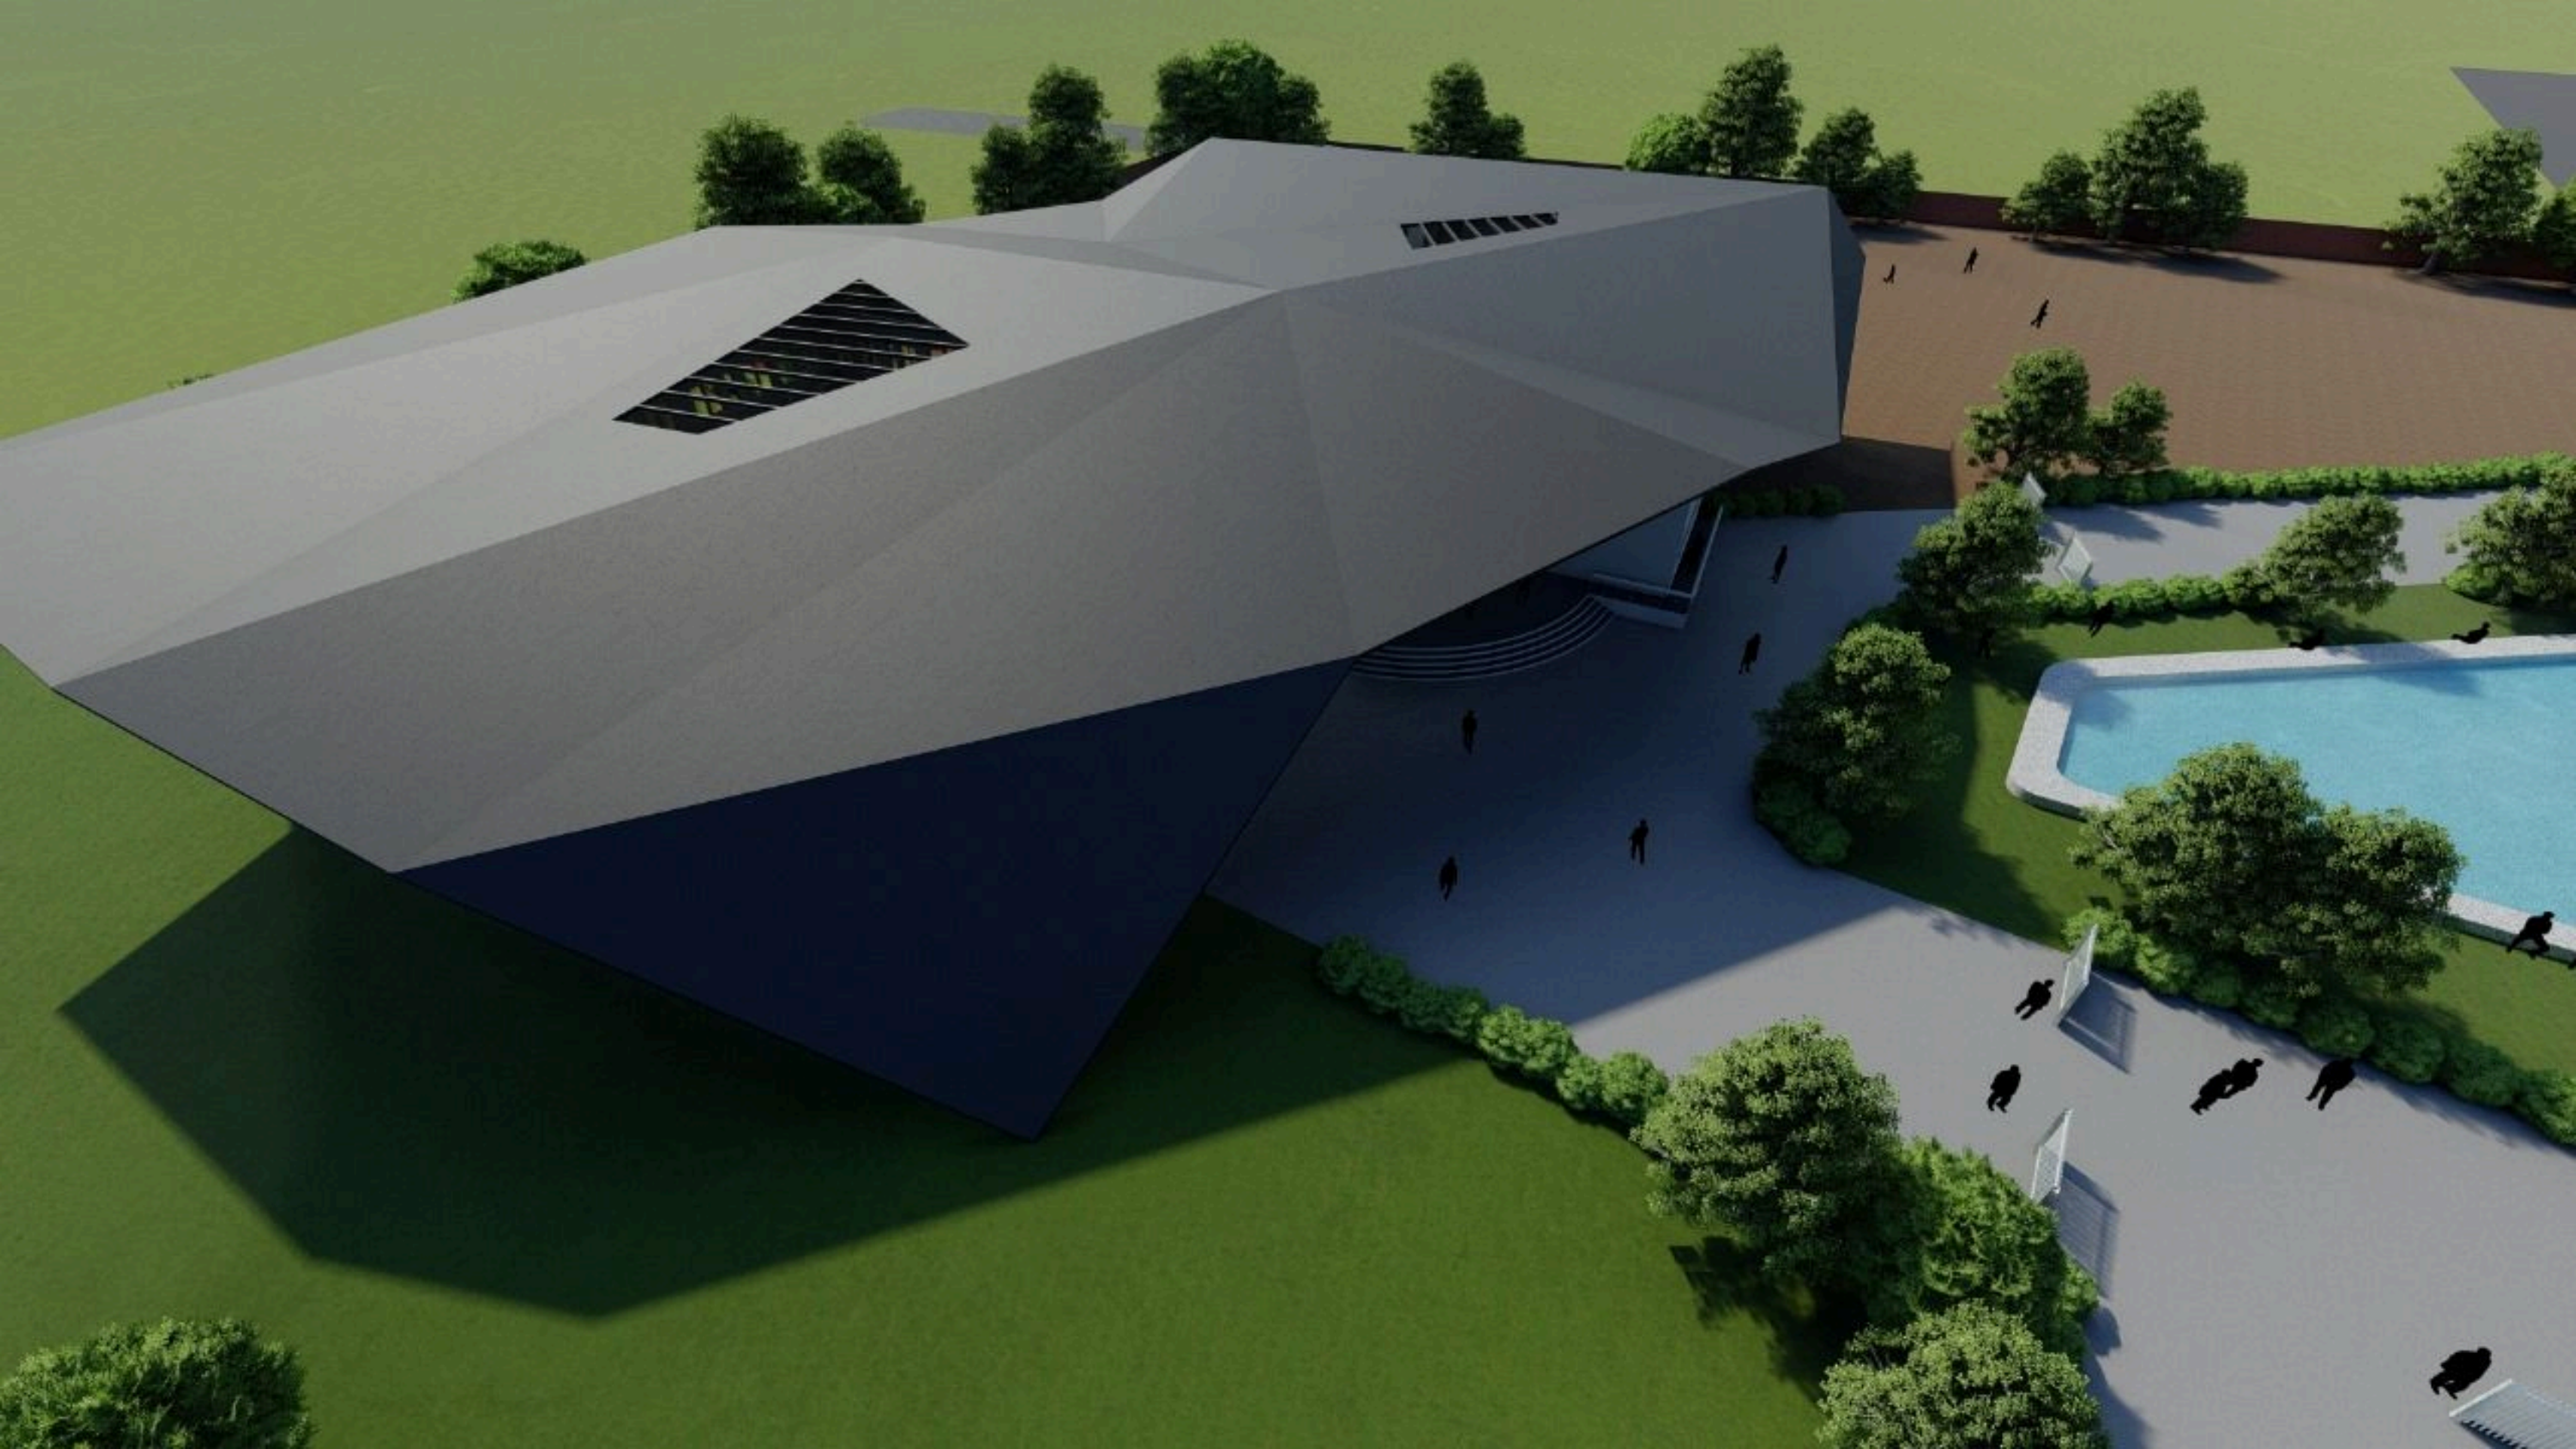







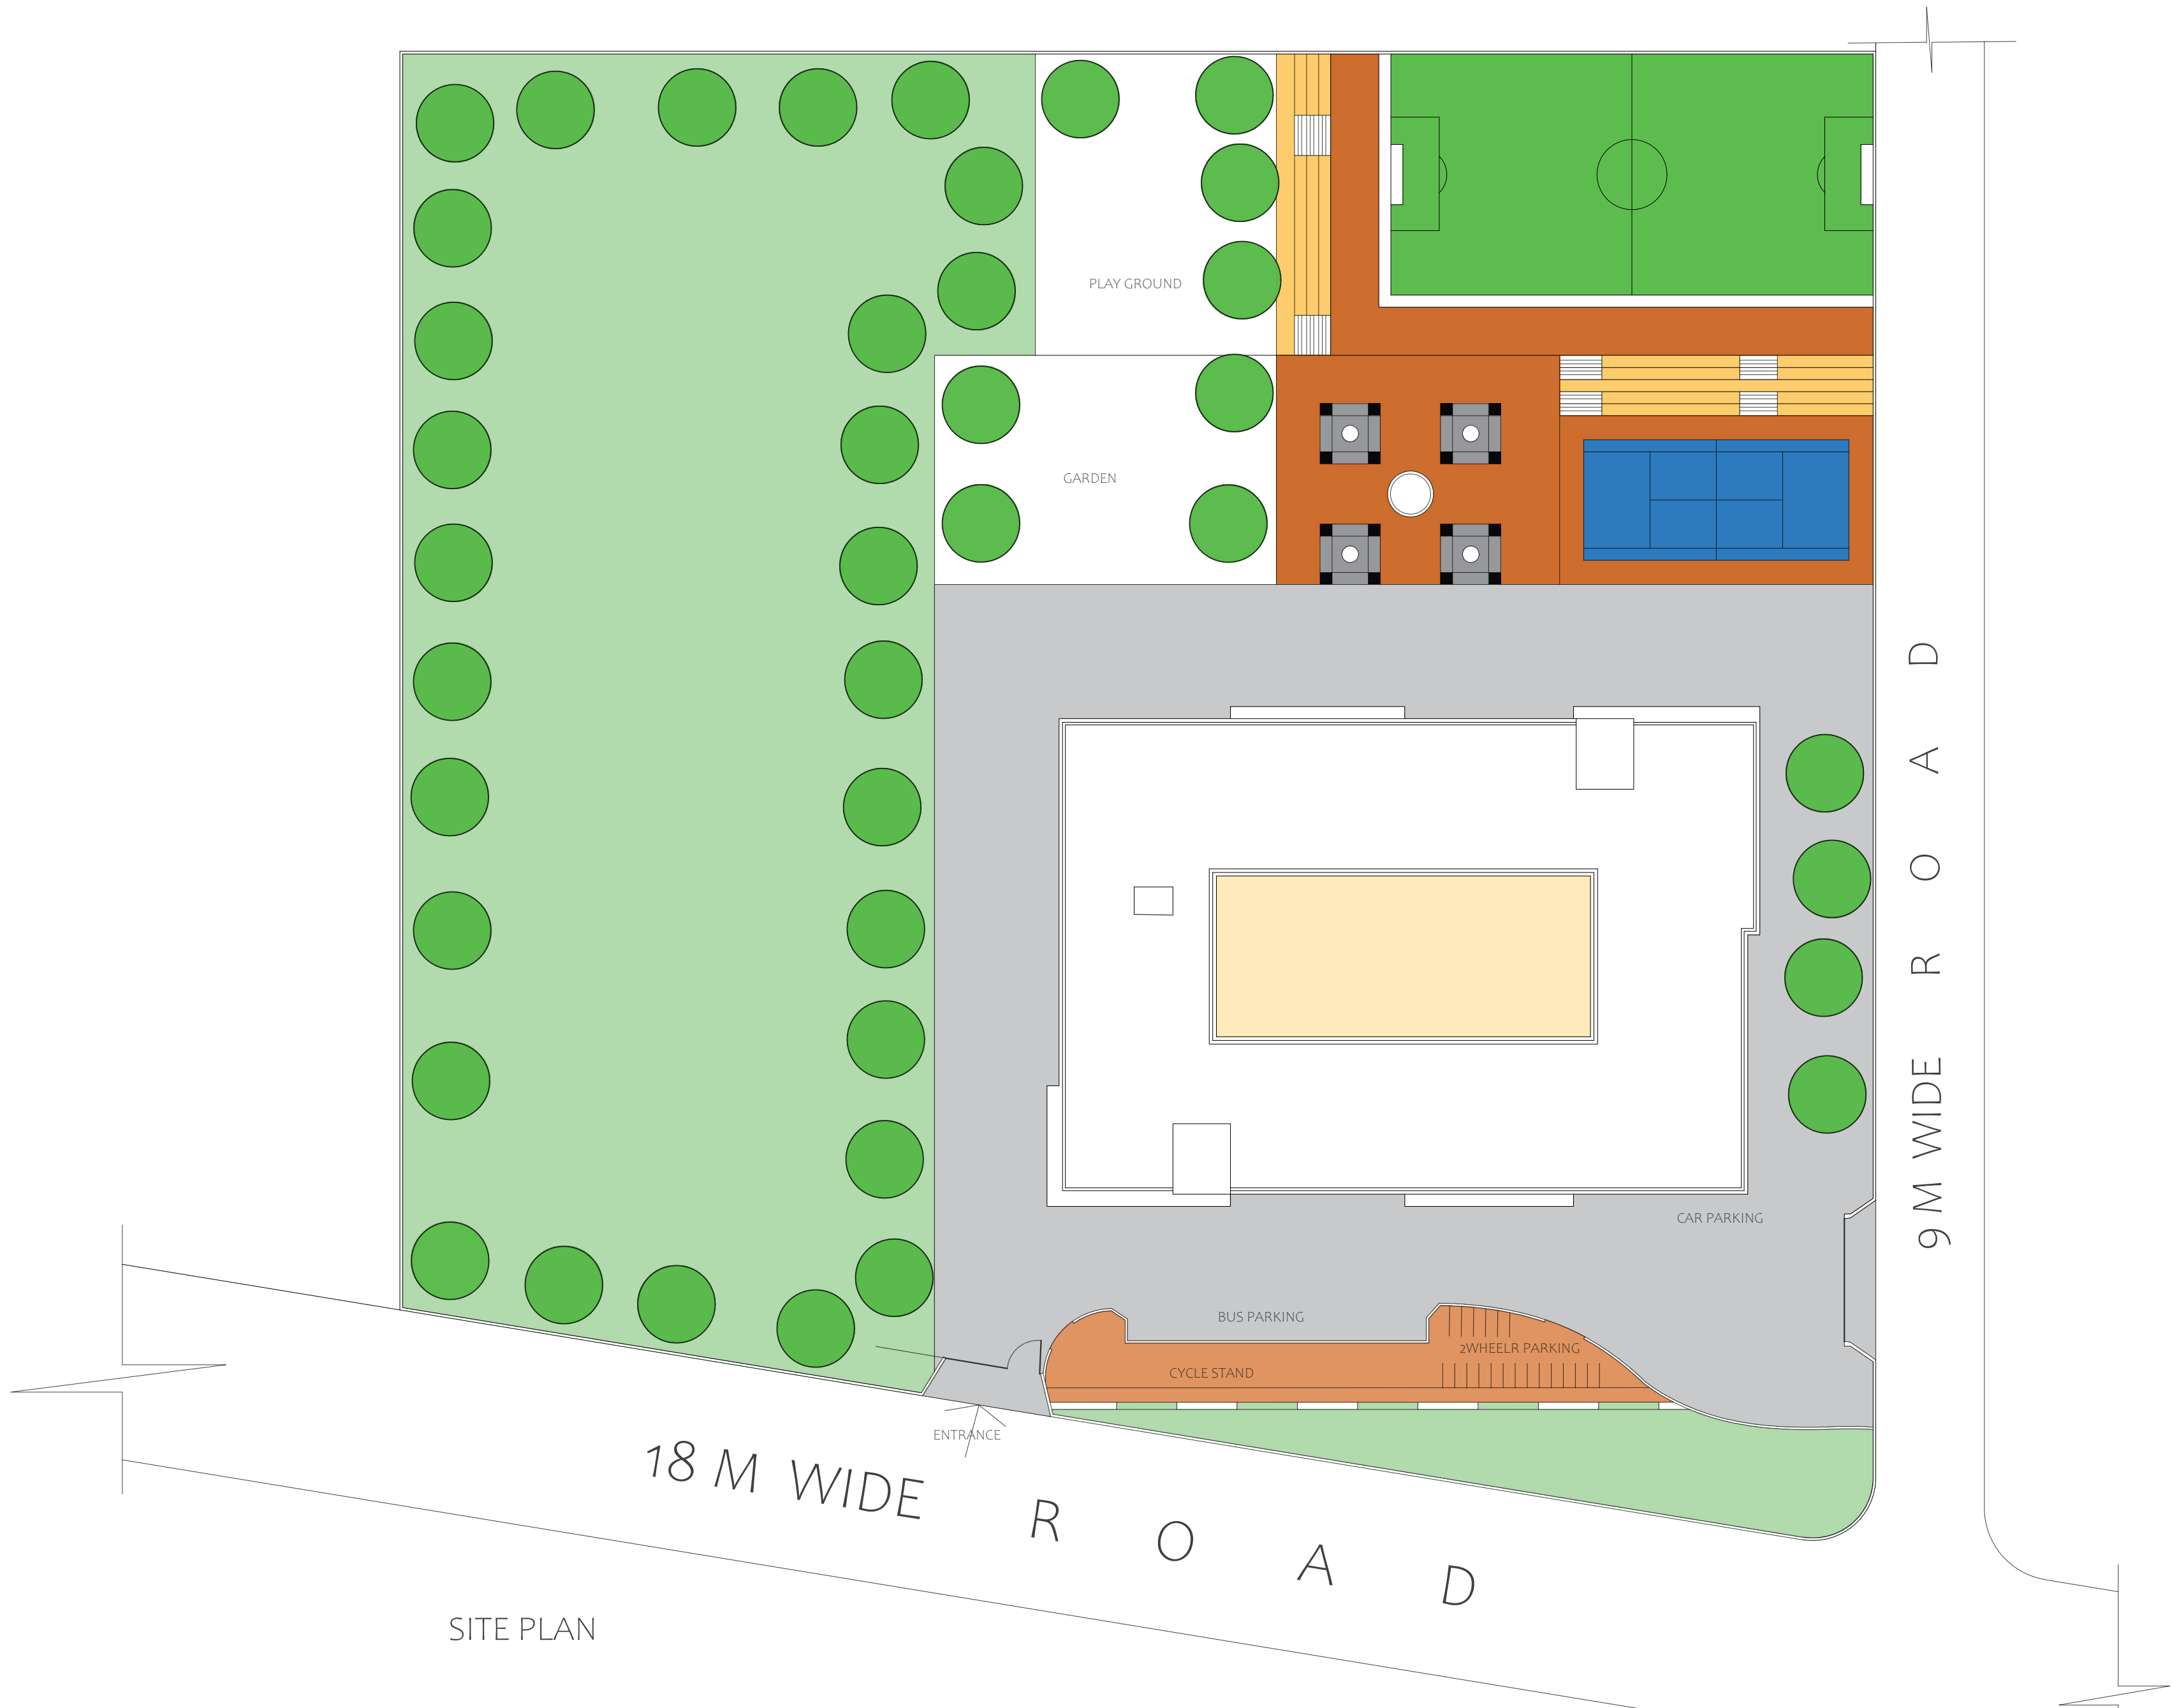


STAMP & SIGN		ROLL NO	MOHTASHAM SAMIR BAGWAN	
		01	SSS'M COA SOLAPUR	
	COMPUTER TECHNOLOGY IN ARCHITECTURE		SCALE 1:400	
			SEM IV YR.2024	




GROUND FLOOR PLAN

STAMP & SIGN	 N	ROLL NO	MOHTASHAM SAMIR BAGWAN	
		01	SSS'M COA SOLAPUR	
	COMPUTER TECHNOLOGY IN ARCHITECTURE		SCALE 1:200	
			SEM IV YR.2024	

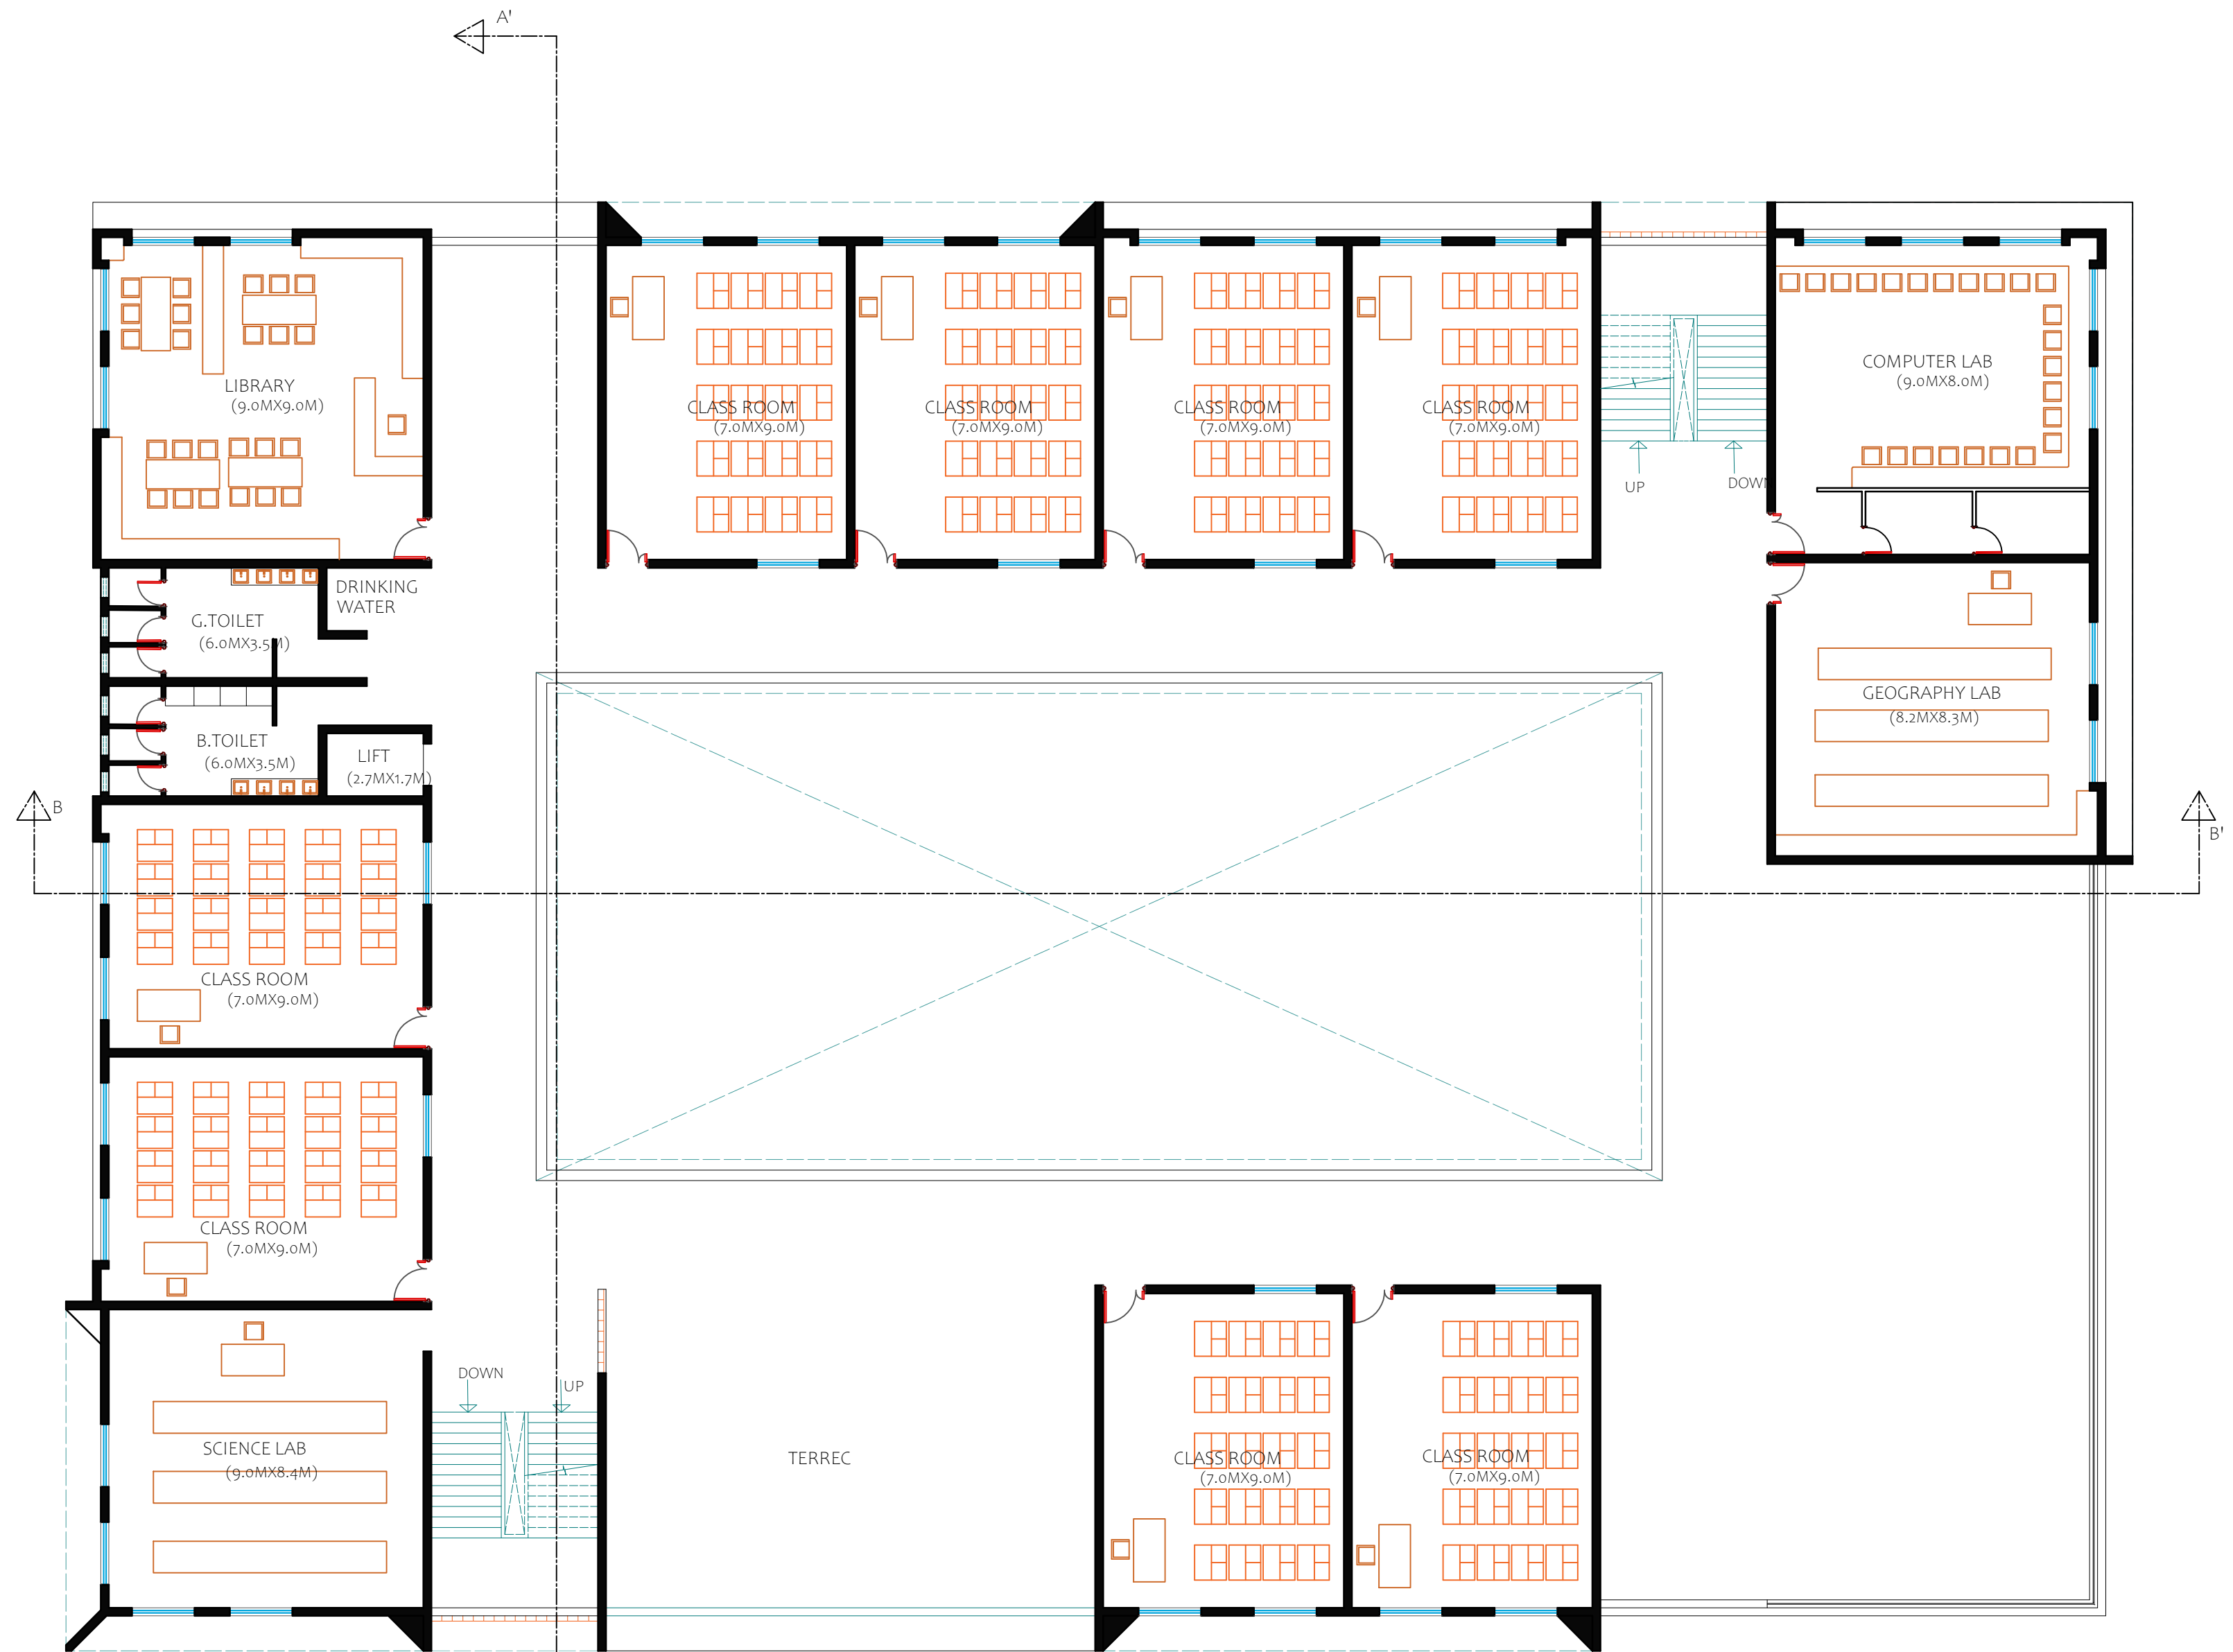


FIRST FLOOR PLAN

STAMP & SIGN	N	ROLL NO	MOHTASHAM SAMIR BAGWAN	
		01	SSS'M COA SOLAPUR	
	COMPUTER TECHNOLOGY IN ARCHITECTURE			SCALE 1:200 SEM IV YR.2024

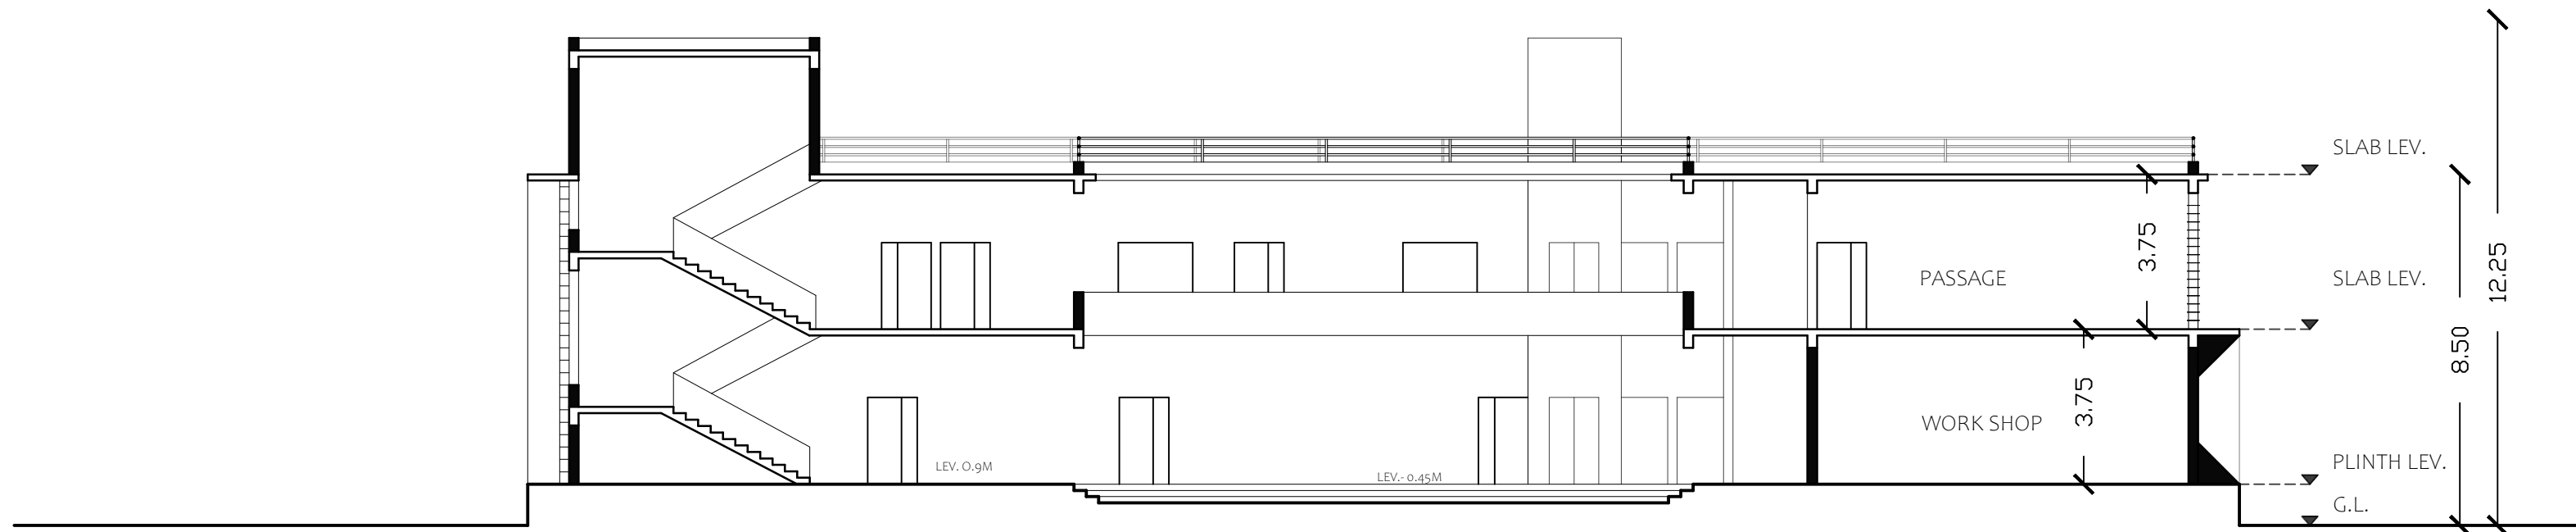


SECTION AA

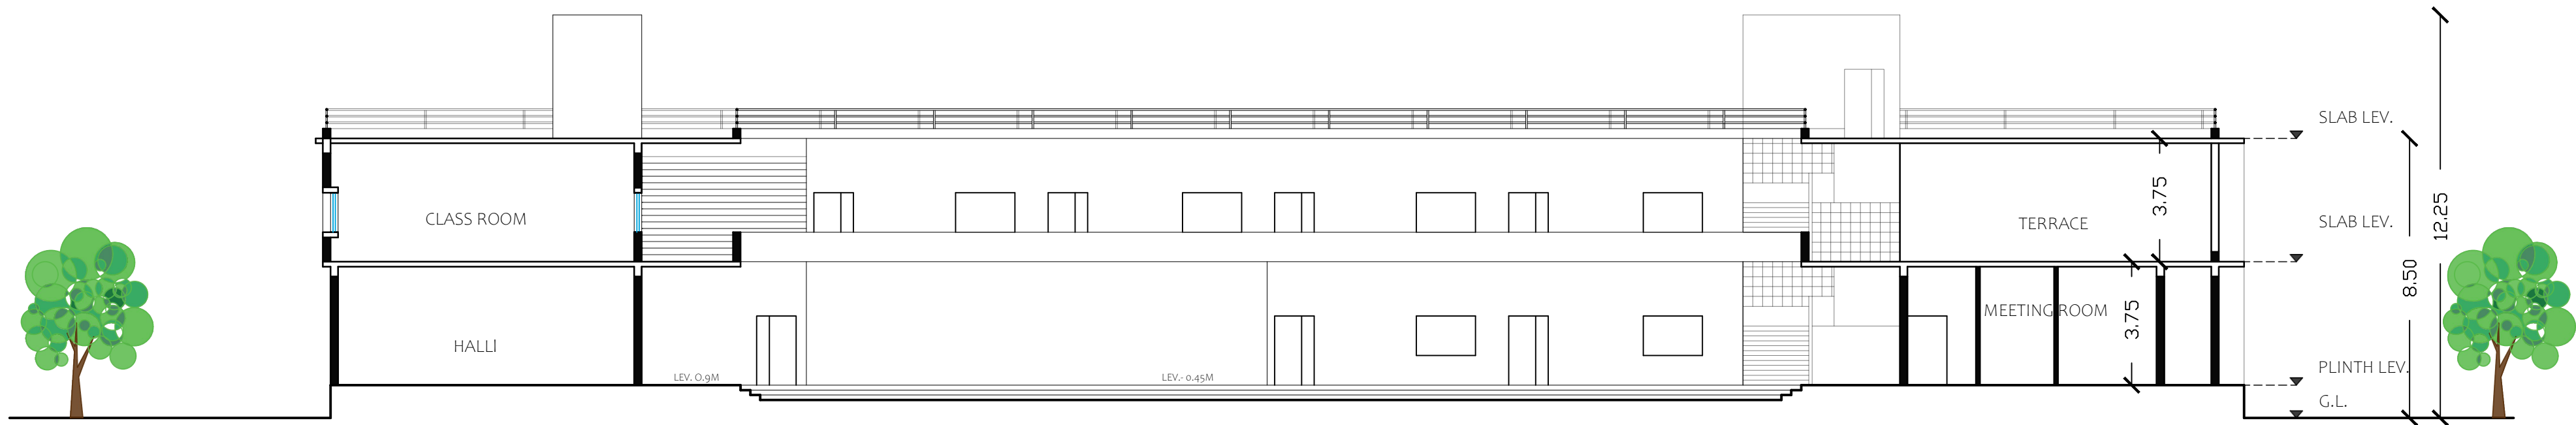


SECTION BB


STAMP & SIGN	 N	ROLL NO	MOHTASHAM SAMIR BAGWAN	
		01	SSS'M COA SOLAPUR	
	COMPUTER TECHNOLOGY IN ARCHITECTURE		SCALE 1:200	
			SEM IV YR.2024	

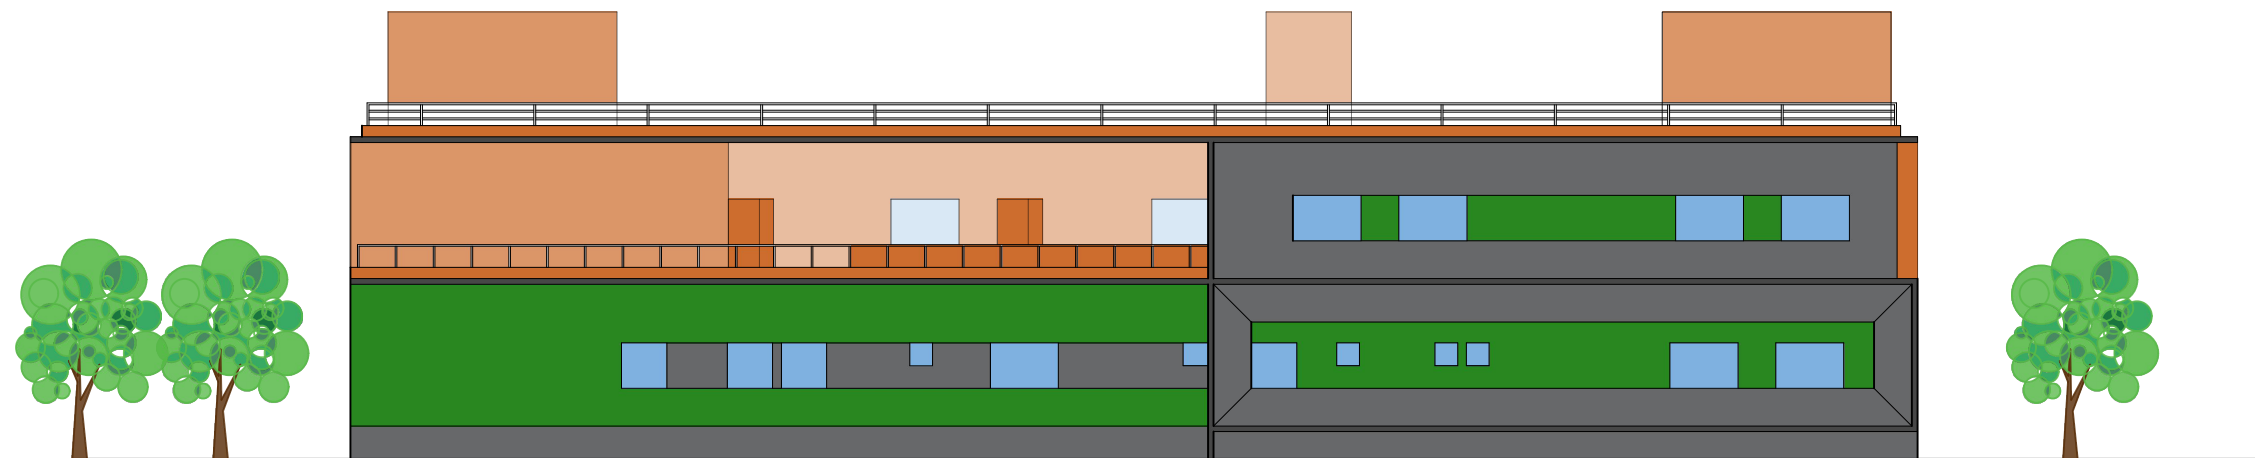


SOUTH SIDE ELEVATION

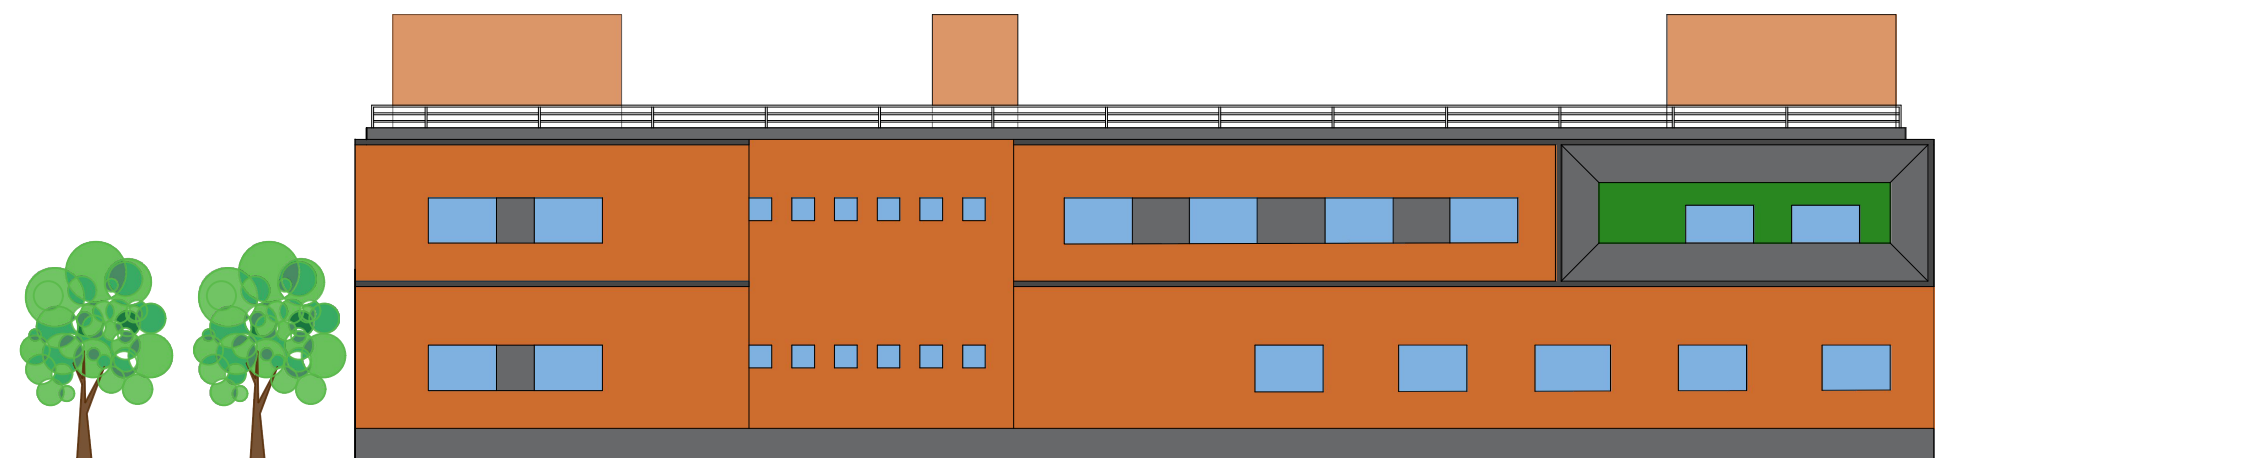

NORTH SIDE ELEVATION

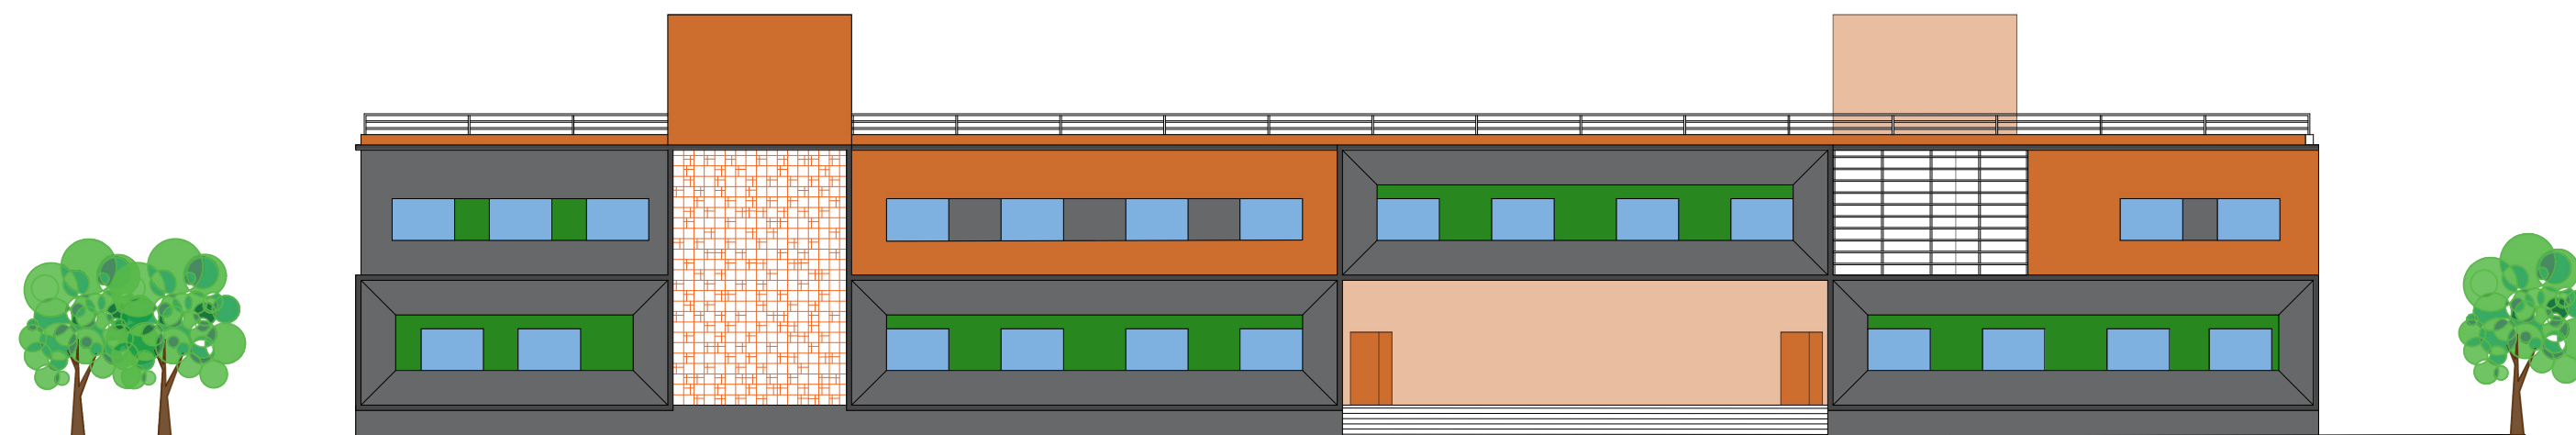

EAST SIDE ELEVATION

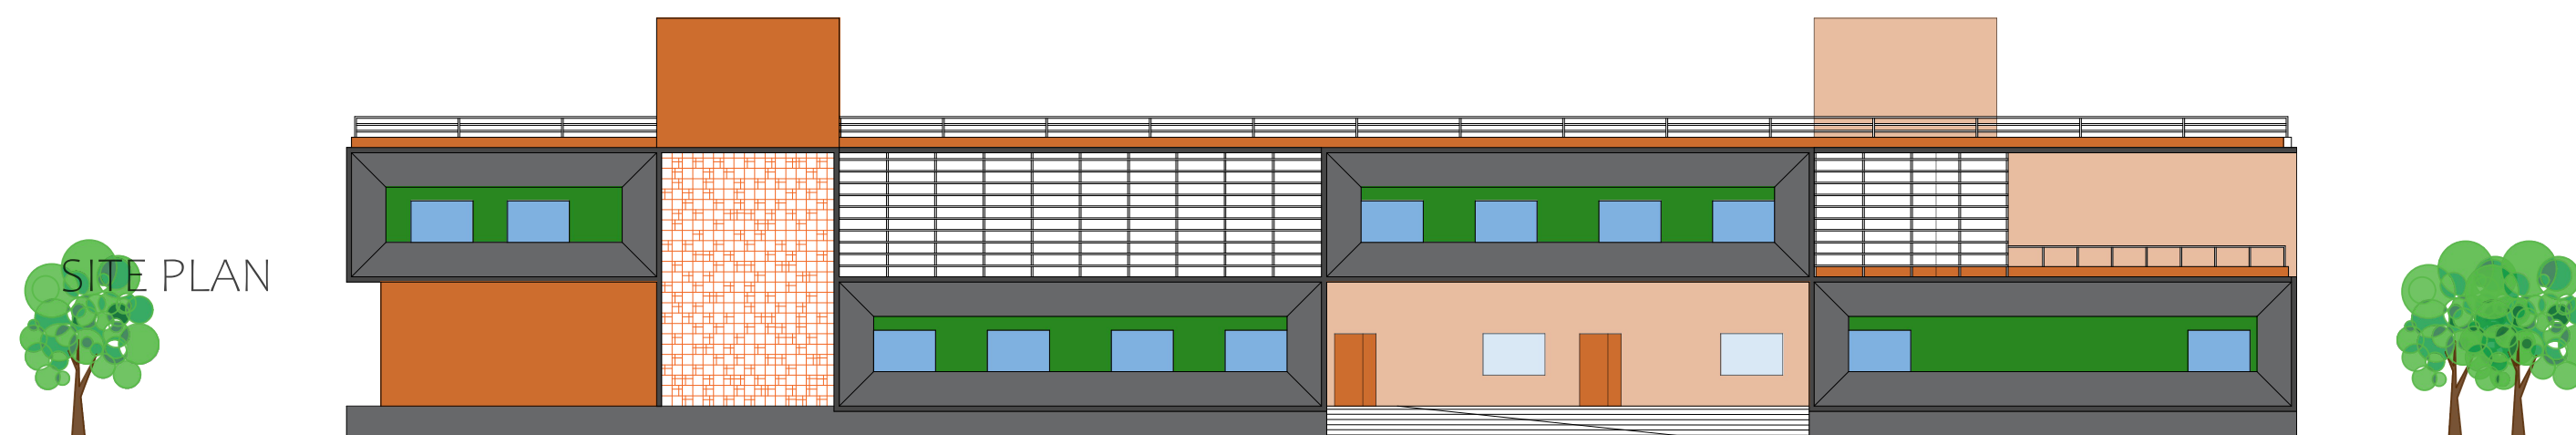

WEST SIDE ELEVATION

SITE PLAN

STAMP & SIGN	 N	ROLL NO	MOHTASHAM SAMIR BAGWAN	
		01	SSS'M COA SOLAPUR	
	COMPUTER TECHNOLOGY IN ARCHITECTURE		SCALE 1:200	
			SEM IV YR.2024	

