



LOCATION
- (17°39'48"N 75°52'34"E)
- DEGAON HIGHWAY,
BEHIND CNS HOSPITAL,
SOLAPUR



cns HOSPITAL

TOTAL AREA OF SITE : 35851.03 SQ.M. (8.85 ACRE)
LOCATION
: DEGAON HIGHWAY , BEHIND CNS HOSPITAL,
SOLAPUR

CONNECTIVITY :
RAILWAY STATION, SOLAPUR - 2.5 KM
CENTRAL BUSTAND SOLAPUR - 3.7 KM


NEARBY AMENITIES:
CNS HOSPITAL - 0.3 KM (369 M)
ZUDIO / WESTSIDE - 1.6 KM
RAILWAY GROUND - 2.7KM
SAI SUPER MARKET -1.5 KM
MEDICAL - 1.5KM
APPA SAWALKAR UDYAN - 1.4 KM

EDUCATION BUILDING:
ST. THOMAS - 3.7KM
ARTS AND SCIENCE COLLEGE SOLAPUR- 2 KM
DR. BABASAHEB AMBEDKAR KRIDA SCHOOL SOLAPUR- 3.2 KM
SEVASADAN JUNIOR COLLEGE - 3.1 KM
SIDDHESHWAR HIGHSCHOOL - 3.7 KM
SHRI SIDDHESHWAR PRIMARY SCHOOL - 3.9 KM
SANGMESHWAR COLLEGE - 4.6 KM

PUBLIC FACILITIES:
MARIAA POLICE STATION - 1.5 KM
SAWARKAR MAIDAN FIRE STATION - 3.4 KM
POST HEAD OFFICE -3.3KM
SBM TOILET -

PHYSICAL FEATURE:
FAIRLY FLAT TERAINS WITH OVERALL DROP 1 M
SOLI TYPE - BLACK COTTON SOIL
WIND DIRECTION OF SOLAPUR IS SOUTH - WEST
CLIMATE CONDITION ID HOT AND DRY CLIMATE
THERE IS VEGETATION ON SITE

SWOT ANALYSIS
1. STRENGTH
-DIRECT CONNECT TO HIGHWAY , HENCE, HIGHWAY
POTENTIAL CAN BE FETCHED
2.WEAKNESS
-PROPOSED SITE LIES NEAR THE OUTSKIRTS OF
CITY AND SINCE AREA SURROUNDING SITE IS UN-
DEVELOPED, THE SITE FEELS DETACHED FROM
CITY
3.OPPORTUNITIES
- THERE IS PROPOSED IT HUB NEAR THE SITE
WHICH WILL HELP TO POPULATE THE SITE IN
FUTURE

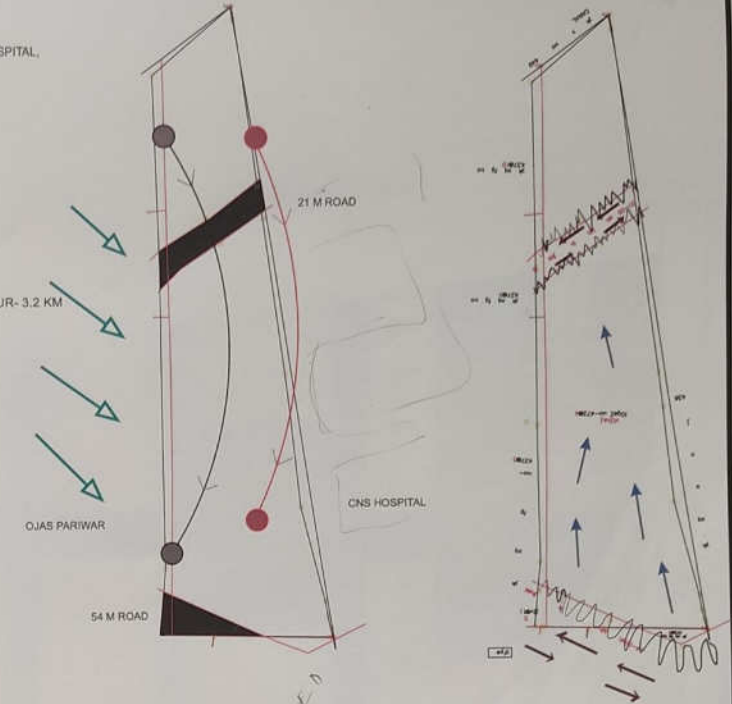

STREET VIEW



LEGENDS -
→ WIND DIRECTION
→ VEHICULAR ACCESS
→ SLOPE
~ NOISE
■ ROADS

SITE ANALYSIS



NAMES
BHAKTI MANTRI RUSHIKESH B.
RUTUJA SANGOLKAR GURUPRASAD C.
VAISHNAVI SHARANARTHI NIKITA BHALERAO



Road $\frac{25.4}{100} = 25.4\%$
 Open Space $\frac{10}{100} = 10\%$
 CA $\frac{12.7}{100} = 12.7\%$
 (Civic amenities)
 Road $\frac{25.4}{100} = 25.4\%$
 Open Space $\frac{10}{100} = 10\%$
 CA $\frac{12.7}{100} = 12.7\%$
 (Civic amenities)
 Road $\frac{25.4}{100} = 25.4\%$
 Open Space $\frac{10}{100} = 10\%$
 CA $\frac{12.7}{100} = 12.7\%$
 (Civic amenities)

PROFORMA

AREA OF PLOT = 38732.38 SQ.M.
 REDUCTION
 54M WIDE ROAD = 1962.81 SQ.M.
 21M WIDE ROAD = 1918.47 SQ.M.
 BALANCED AREA = 29881.28 SQ.M.
 AMENITY = 5% = 1792.55 SQ.M.
 OPEN SPACE = 10% = 3585.15 SQ.M.
 ROAD = 25% = 8962.77 SQ.M.
 NET AREA = BALANCE AREA - (AM + OS + ROAD)
 = 21910.83 SQ.M.

LETS ASSUME
 ROW HOUSING - 30%
 SEMI DETACHED - 20%
 DETACHED HOUSING - 10%
 AREA WILL BE -
 ROW HOUSING -
 SEMI DETACHED -
 DETACHED HOUSING -




	REQUIRED	PROVIDED
OS	3585.15	4191
AM	1792.55	1792.55
RDH	8962.77	10472.81
SD	4382.32	5951.81
D	2191.08	
ROAD		1918.47
TOTAL		21910.83

LAYOUT PLAN
 DRAWN BY: [Signature]
 CHECKED BY: [Signature]
 DATE: [Date]
 SCALE: [Scale]
 NAME OF STUDENT: [Name]
 NAME OF COLLEGE: [Name]

MASTER PLAN LAYOUT

	CHECKED BY	DATE
NORTH	ROLL NO	SCALE
	25	100
NAME OF STUDENT: NUTULA S SANGEETHA		
SRI SAI RAM COLLEGE OF ARCHITECTURE, SANGAREM		

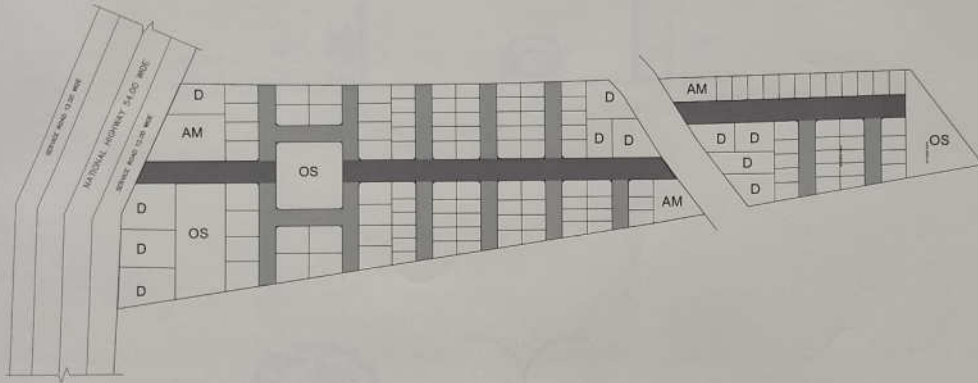

PROFORMA

ROAD

SR. NO.		TYPE	AREA IN SQ.M.
1		12 M WIDE ROAD	3140.24
2		9 M WIDE ROAD	5780.15
3		CORNER ROUNDING	165.48
4		TOTAL	9085.87


ROAD LAYOUT

SIGNATURE	CHECKED BY	DATE

ROLL NO.	SCALE
20	1:1000

NAME OF STUDENT: RUTUJA SANGOLKAR
BSSM'S COLLEGE OF ARCHITECTURE, SOLAPUR

PROFORMA

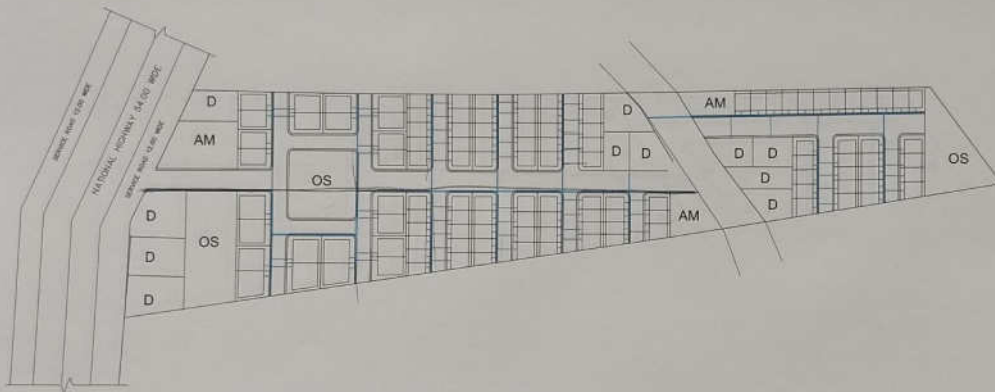


LEGENDS

200 mm DIA PIPE	
100 mm DIA PIPE	
20 mm DIA PIPE	

WATER SUPPLY LAYOUT


SIGNATURE	CHECKED BY	DATE
		
ROLL NO.	SCALE	
20	1:1000	
NAME OF STUDENT: RUTUJA SANGOLKAR		
SSM'S COLLEGE OF ARCHITECTURE, SOLAPUR		

PROFORMA

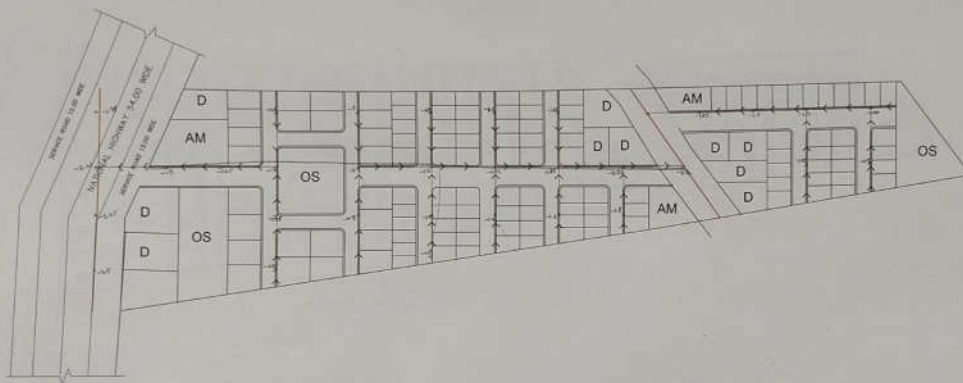

LEGENDS		
MANHOLE	•	
DRAINAGE LINE		
200MM DIA PIPE		
300MM DIA PIPE		
450MM DIA PIPE		
DRAINAGE LAYOUT		
SIGNATURE	CHECKED BY	DATE
		
NORTH	ROLL NO.	SCALE
	20	1:1000
NAME OF STUDENT: RUTUJA SANGOLKAR		
SSM'S COLLEGE OF ARCHITECTURE, SOLAPUR		

PROFORMA

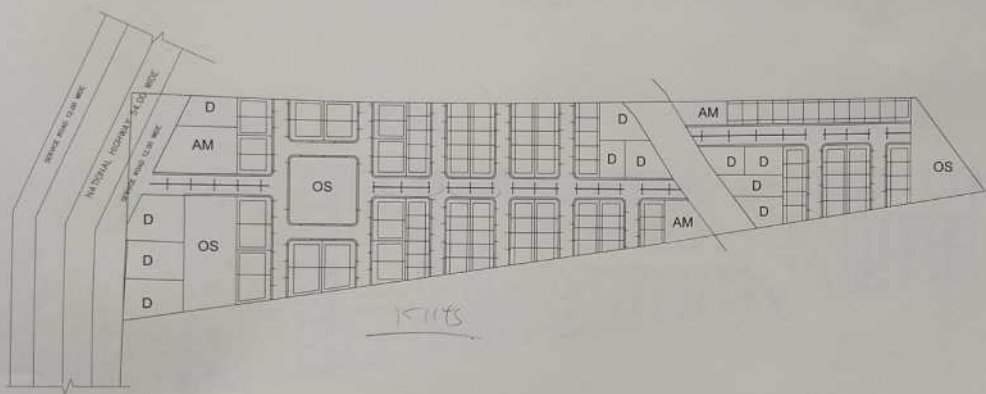


no's street light

LEGENDS		
STREET LIGHT 12.00 M RD		
STREET LIGHT 9.00 M RD		
JUNCTION		

ELECTRICAL LAYOUT		
SIGNATURE	CHECKED BY	DATE
	ROLL NO.	SCALE
	20	1:1000


NAME OF STUDENT: RUTUJA SANGOLKAR
SSSMP COLLEGE OF ARCHITECTURE, SOLAPUR

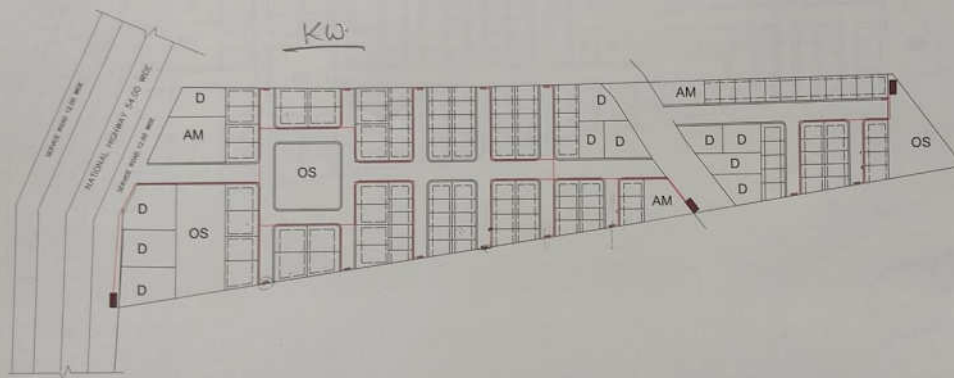


PROFORMA

LEGENDS	
TRANSFORMER	■
WIRE	—
JUNCTION	■
FEEDER LINE	—


ELECTRICAL LAYOUT		
SIGNATURE	CHECKED BY	DATE
		
NORTH	ROLL NO.	SCALE
	20	1:1000
NAME OF STUDENT: RUTUJA SANGOLKAR		
SSBMS COLLEGE OF ARCHITECTURE, SOLAPUR		

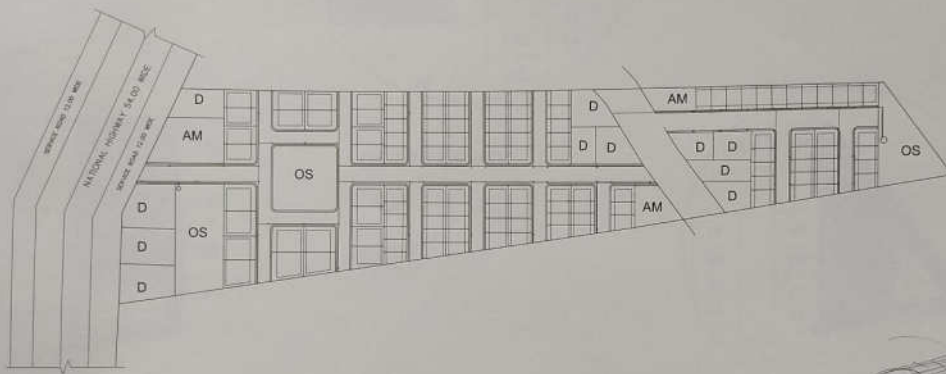

PROFORMA

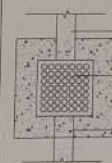


STORM WATER PIPE
DIMUFFLE PLAIN/
PERFORATED COVER
RCC WORK AS PER
STRUCTURAL DETAIL

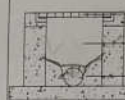

DIMUFFLE PLAIN/
PERFORATED COVER
STORM WATER PIPE
RCC WORK AS PER
STRUCTURAL DETAIL




STORM WATER LAYOUT		
SIGNATURE AND STAMP	CHECKED BY	DATE
		
NORTH	ROLL NO.	SCALE
	20	1:1000
NAME OF STUDENT: RUTUJA SANGOLKAR		
SSM'S COLLEGE OF ARCHITECTURE, SOLAPUR		

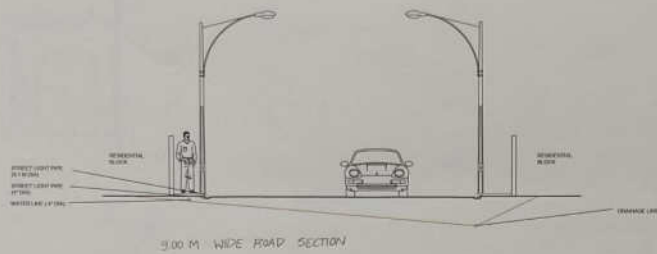


OPEN SPACE		
SIGNATURE/STAMP 	CHECKED BY	DATE
NOTED	ROLL NO.	SCALE
	20	1:50
NAME OF STUDENT: RUTUJA S. SANGOLKAR		
SSM'S COLLEGE OF ARCHITECTURE, SOLAPUR		

PROFORMA


SEMI-DETACHED HOUSING PLAN		
SIGNATURE	CHAKED BY	DATE
NAME	ROLL NO.	SCALE
20		1:100
NAME OF STUDENT: RUTUJA SANGOLKAR		
SSSIN'S COLLEGE OF ARCHITECTURE, SOLAPUR		

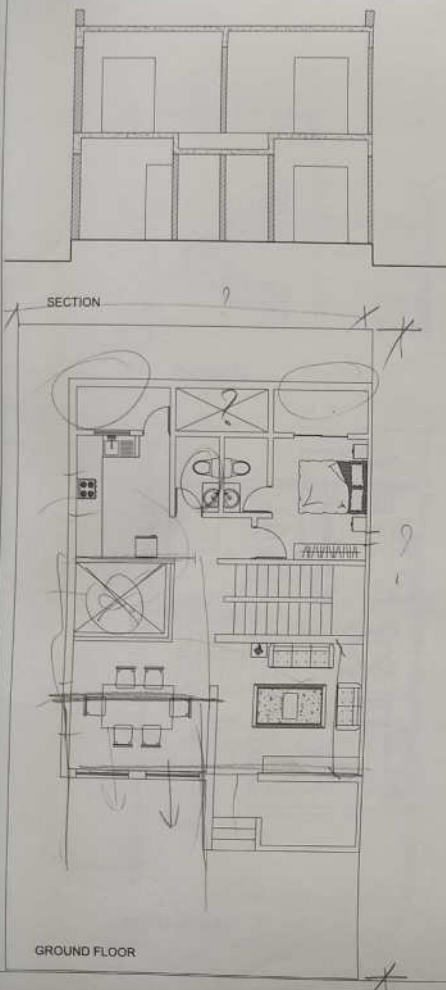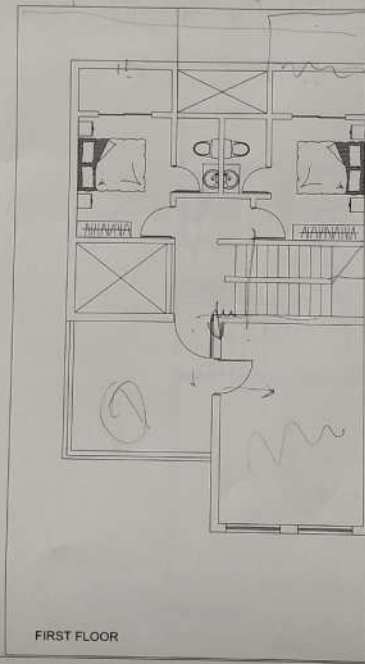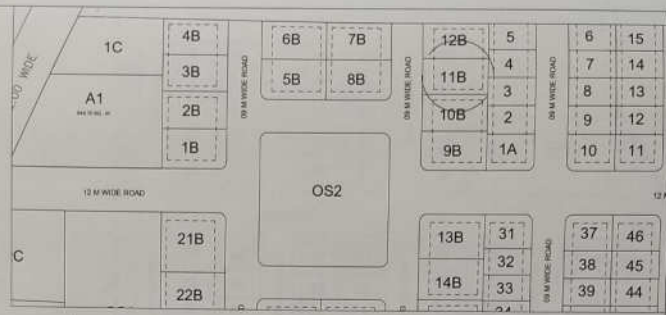


PROFORMA

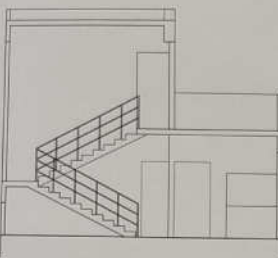


SECTION AA'

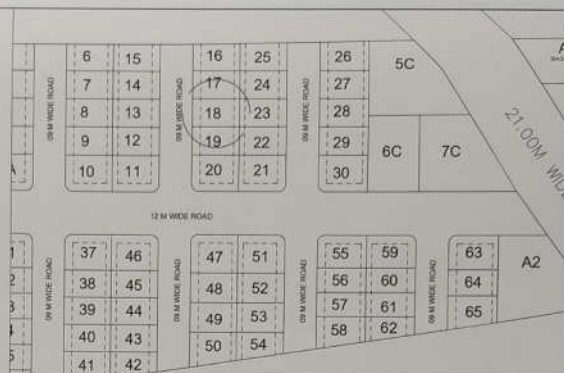

KEY PLAN 1:100

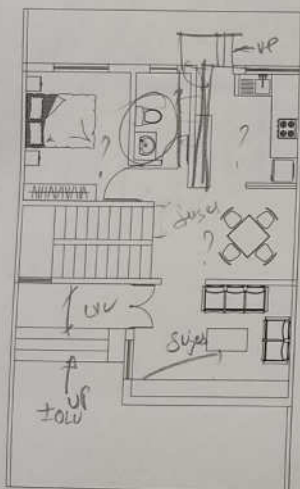

GROUND FLOOR

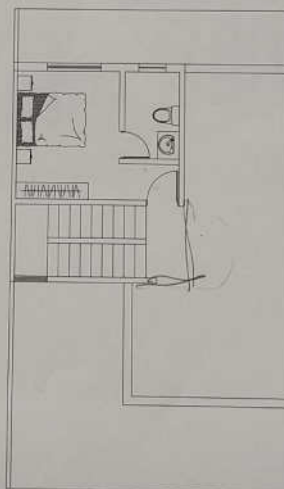


FIRST FLOOR

ROW HOUSING PLAN		
SIGNATURE	CHECKED BY	DATE
NO. 10	ROLL NO.	SCALE
20	1:50	
NAME OF STUDENT: RUTUJA SANDOLKAR		
SSSM'S COLLEGE OF ARCHITECTURE, SOLAPUR		


PROFORMA



OPEN SPACE -1

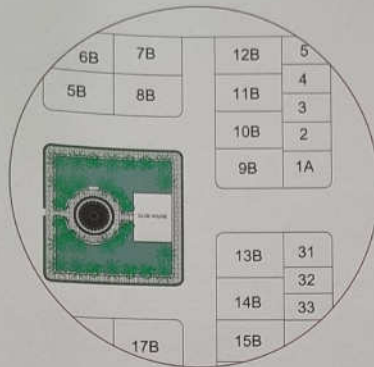

OPEN SPACE -2

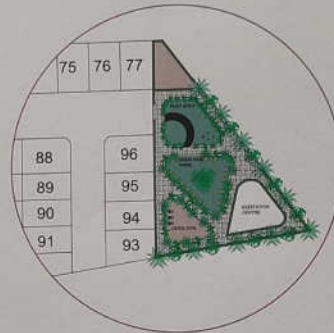

OPEN SPACE -3

OPEN SPACE		
SIGNATURE	CHECKED BY	DATE
ROLL NO.	SCALE	
20	1:500	
NAME OF STUDENT: RUTUJA S. SANGOLKAR		
SSSM'S COLLEGE OF ARCHITECTURE, SOLAPUR		

ENVIRONMENTAL

DESIGN

PORTFOLIO

GEORGE P. ADKINS CHABUKSWAR
RCA NO-03
SEV-VII

SHRI SIDDHESHWAR SHIKSHAN MANDAL'S



**COLLEGE OF
ARCHITECTURE
SOLAPUR**

Recognised by
COA New Delhi and
Affiliated to Solapur
University, Solapur

Sr.No. 63/1A, F.P.No.34
Ujani Colony, Behind T.Y.Tower,
Kamtha Naka, Solapur-413003
Maharashtra

Tele/Fax No. 0217-2603950,2602188
E-mail- archcoa_ssm@rediffmail.com
archcoa_ssm@gmail.com
Website-www.archsolapur.org

CERTIFICATE

This is to certify that Mr./Ms. EURUPESAD K. CHABUKSWAR

bearing college roll no: SSMCOA/ 20 /03 and PAHSU seat no.

213631 has submitted the sessional work in Subject code

....., Subject ENVIRONMENTAL DESIGN for

Term ☒ I / ☐ II and has satisfactorily completed the course work in

partial fulfillment of the content of the syllabus for 1st / 2nd / 3rd /

4th / 5th year B. Arch for Punyashlok Ahilyadevi Holkar Solapur

University.

Europesad K. Chabukswar

Candidates
Signature
Date: 12/12/2022

Tadav

Faculties
Signature
Date:

Principals
Signature
Date:


Tadav

Internal Examiner
Signature
Date:






College
Stamp

[Signature]
External examiner
Signature
Date: 14/12/23

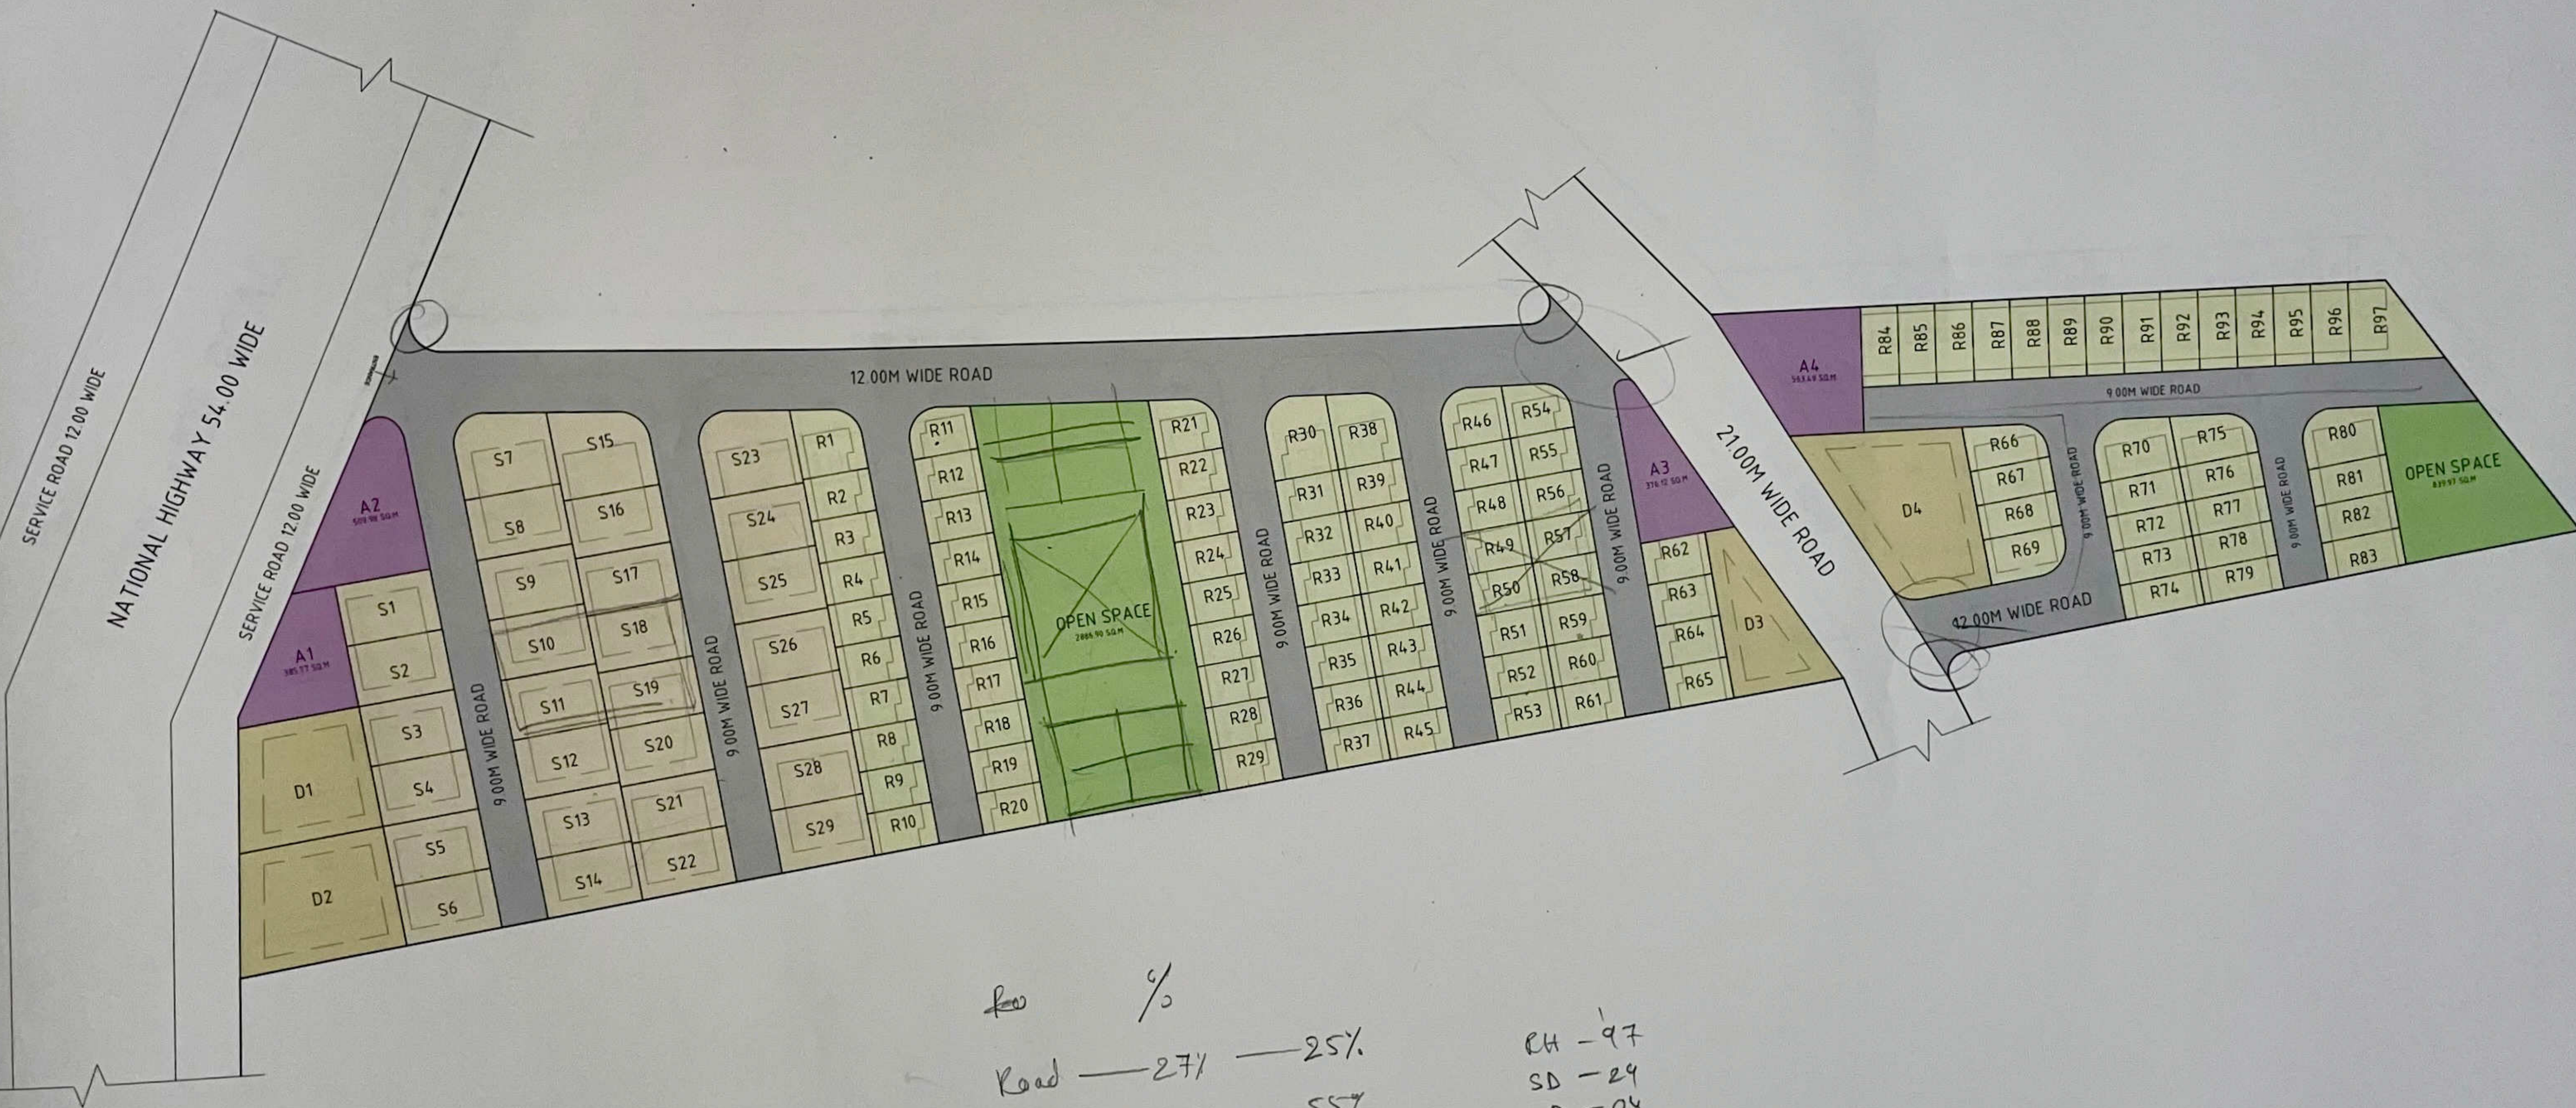


Road — 27% — 25%
 # — 58% — 55%
 OR — 14% —

RH — 97
 SD — 24
 D — 04
 128

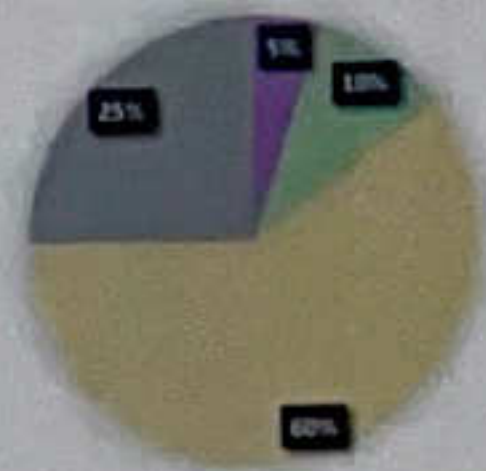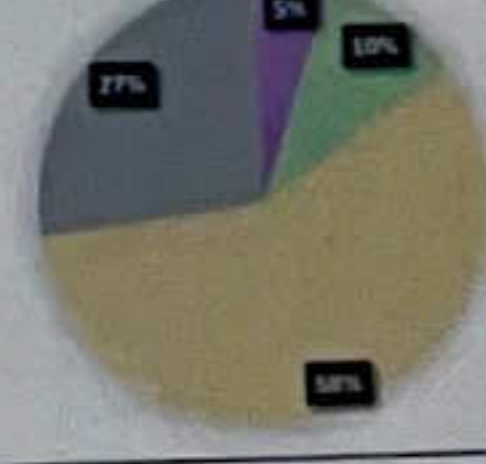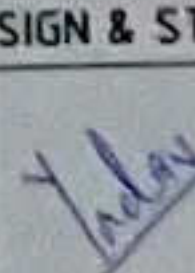PROFORMA				
CALCULATIONS				
SN	ENTITIES	AREA		
1	GROSS PLOT AREA	38732.38 SQ.M		
2	DEDUCTION OF ROADS	54.00M WIDE	1062.81 SQ.M	
		21.00M WIDE	1818.47 SQ.M	
3	NET PLOT AREA	35851.10 SQ.M		
4	AMENITIES	5%	1792.55 SQ.M	
5	OPEN SPACE	10%	3585.10 SQ.M	
6	ROAD AREA	25%	8972.77 SQ.M	
SUB-DIVISION				
SR.NO	SPECIFICATION	REQUIRED SQ.M	PROVIDED SQ.M	PERCENTAGE
1	NATIONAL HIGHWAY	-	54.00 M	
2	DP ROAD	-	21.00 M	
3	PARKING RESERVN	-	-	
4	OPEN SPACE	3585.00	3726.87	
5	AMENITIES	1792.00	1792.15	
6	GROUP HOUSING	-	-	
7	PLOTTING	-	20,791.38	
8	AREA UNDER ROAD	-	9713	
AREA REQUIRED				
				
AREA PROVIDED				
				
LEGENDS				
1		AMENITIES		
2		DETACH		
3		SEMI DETACH		
4		ROW HOUSING		
5		OPEN SPACE		
6		ROAD AREA		
NORTH		NAME OF WORK.		
		PROPOSED PLOTTING AT SOLAPUR.		
DRGN	REV NO			
SCALE		STUDENT.		
1:500		GURUPRASAD KAILAS.		
DATE		CHABUKSWAR		
		ROLL NO:03		
JOB NO.		III YR. B ARCH - SEM VII		
		SSSM'S COLLEGE OF		
DRAWN BY		ARCHITECTURE.		
		SOLAPUR.		
SIGN & STAMP		REMARK		
				

MASTER PLAN

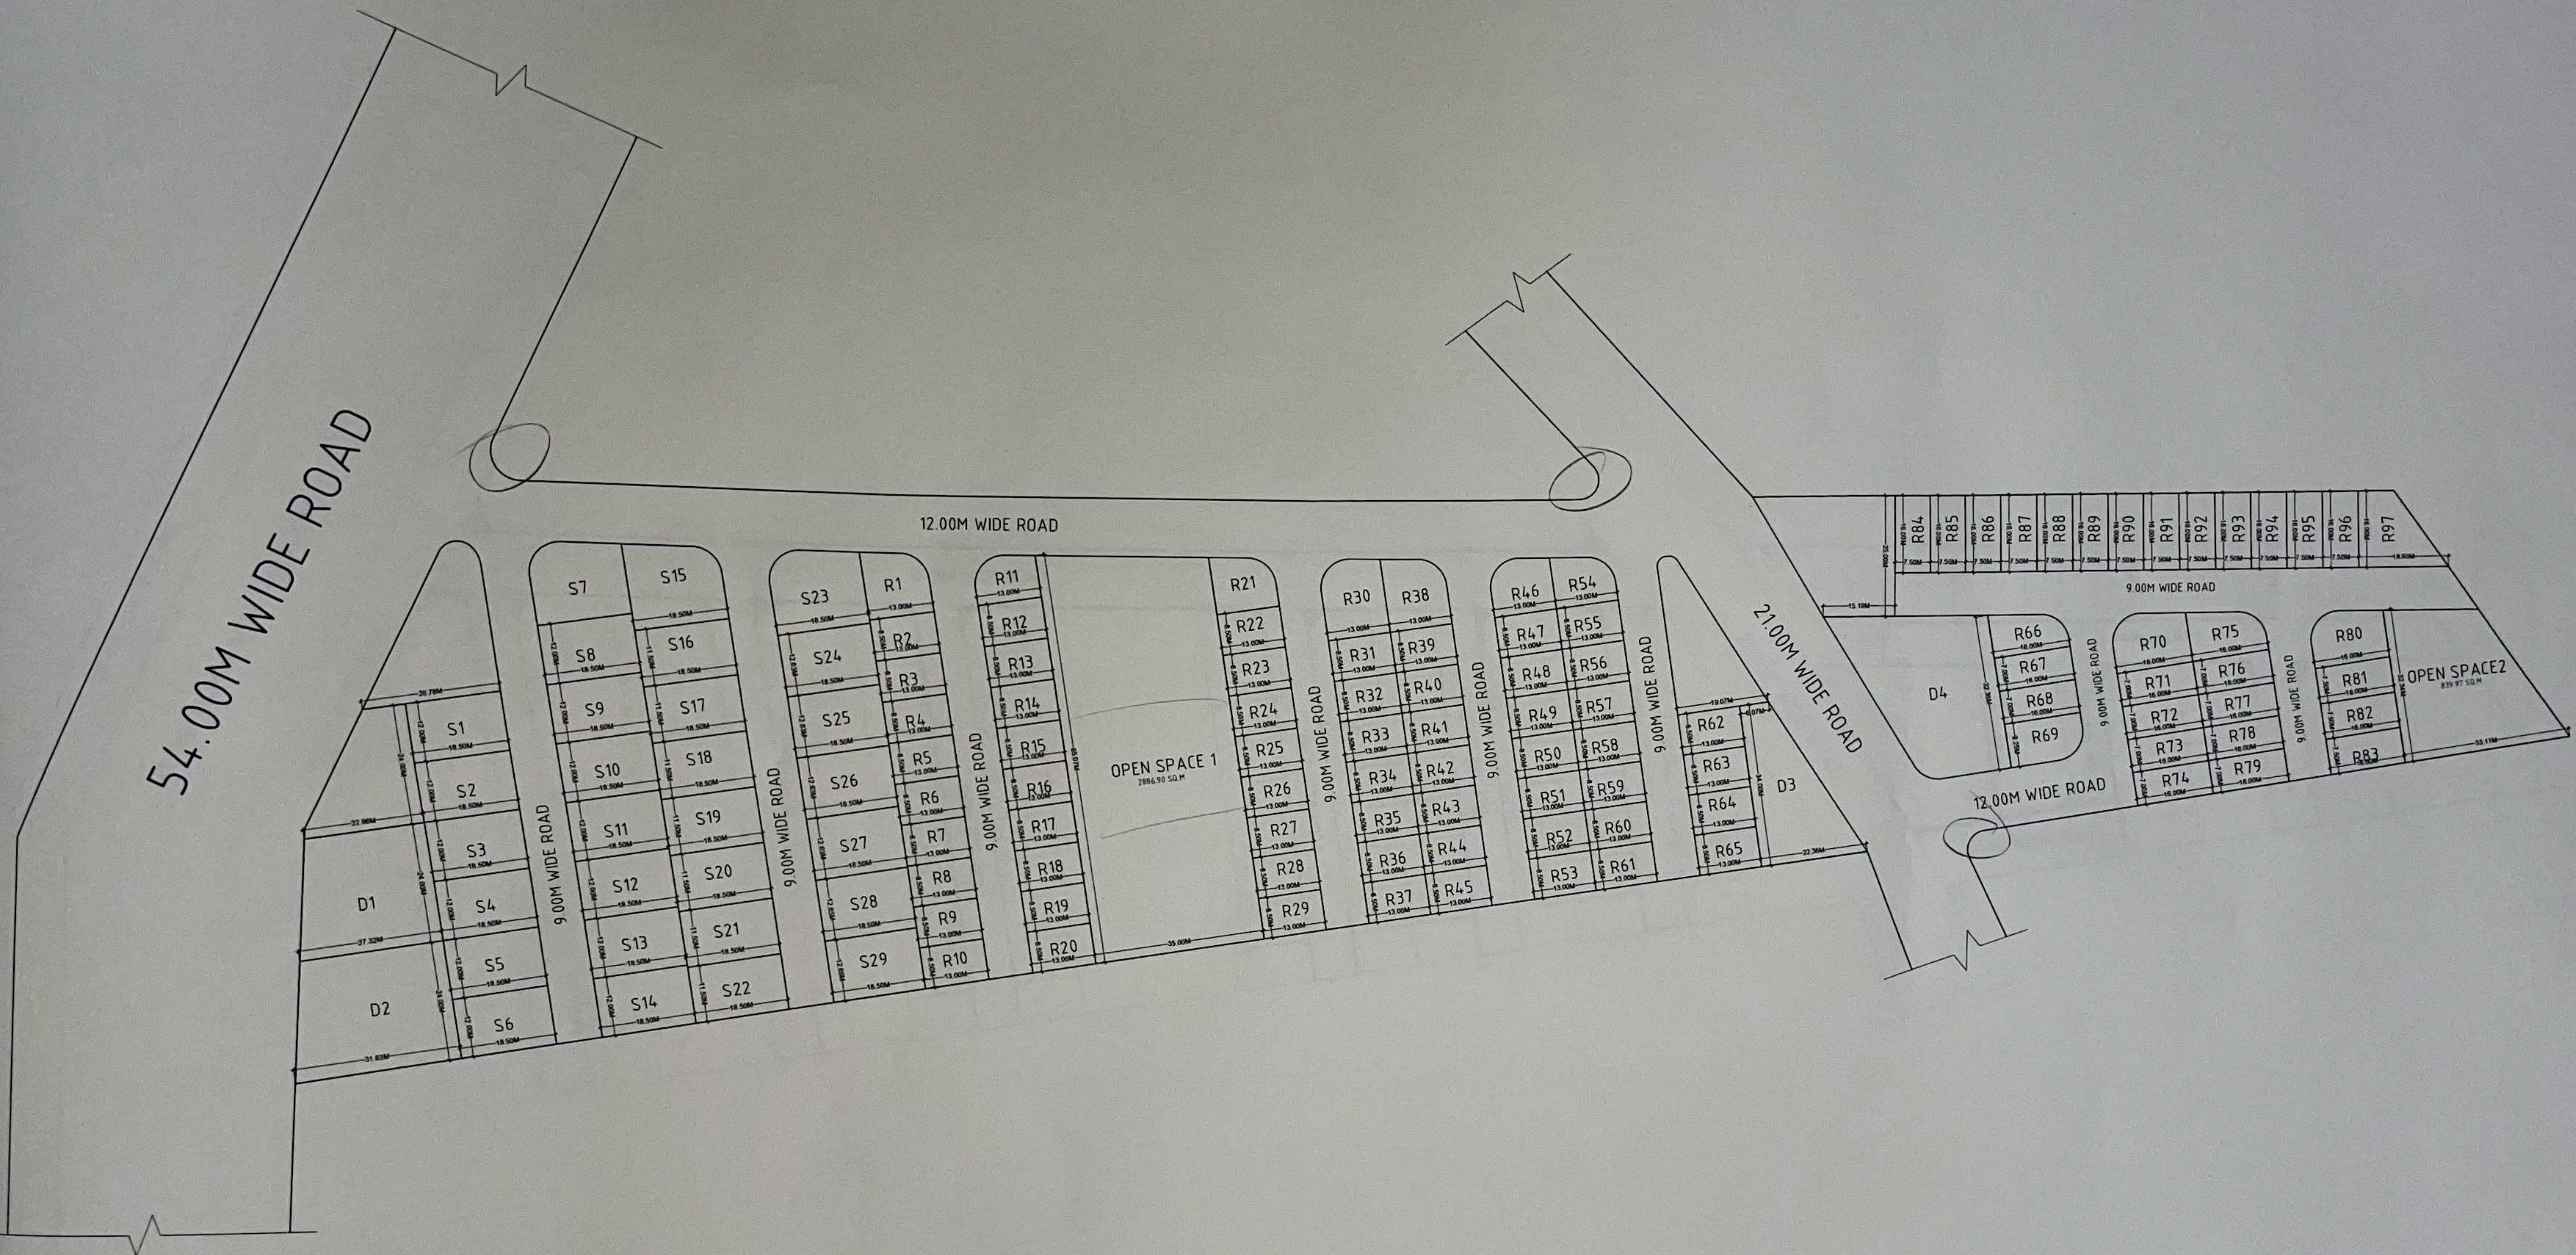

PROFORMA			
DETACHED HOUSING			
PLOT NO	PLOT AREA	NO OF PLOTS	TOTAL PLOT AREA
D1	683.39 SQ.M	01	683.39 SQ.M
D2	787.98 SQ.M	01	787.98 SQ.M
D3	483.28 SQ.M	01	483.28 SQ.M
D4	900.88 SQ.M	01	900.88 SQ.M
TOTAL		04	2,855.53 SQ.M
SEMI-DETACHED HOUSING			
PLOT NO	PLOT AREA	NO OF PLOTS	TOTAL PLOT AREA
S1 TO S6	222 SQ.M	06	1332 SQ.M
S7	279.50 SQ.M	01	279.50 SQ.M
S8 TO S14	222 SQ.M	07	1554 SQ.M
S15	292.93 SQ.M	01	292.93 SQ.M
S16 TO S22	212.75 SQ.M	07	1489.25 SQ.M
S23	287.70 SQ.M	01	287.70 SQ.M
S24 TO S29	233.65 SQ.M	06	1401.9 SQ.M
TOTAL		29	6,637.78 SQ.M
ROW HOUSING			
PLOT NO	PLOT AREA	NO OF PLOTS	TOTAL PLOT AREA
R1	163.00 SQ.M	01	163.00 SQ.M
R2 TO R10	110.5 SQ.M	09	994.50 SQ.M
R11	113.05 SQ.M	01	113.05 SQ.M
R12 TO R20	110.5 SQ.M	09	994.50 SQ.M
R21	136.68 SQ.M	01	136.68 SQ.M
R22 TO R29	110.5 SQ.M	08	884 SQ.M
R30	199.62 SQ.M	01	199.62 SQ.M
R31 TO R37	110.5 SQ.M	07	773.50 SQ.M
R38	180.78 SQ.M	01	180.78 SQ.M
R39 TO R45	110.5 SQ.M	07	773.50 SQ.M
R46	139.65 SQ.M	01	139.65 SQ.M
R47 TO R53	110.5 SQ.M	07	773.50 SQ.M
R54	122.38 SQ.M	01	122.38 SQ.M
R55 TO R65	110.5 SQ.M	11	1215.50 SQ.M
R66	122.07 SQ.M	01	122.07 SQ.M
R67 & R68	112 SQ.M	02	224 SQ.M
R69	140.02 SQ.M	01	140.02 SQ.M
R70	173.93 SQ.M	01	173.93 SQ.M
R71 TO R74	112 SQ.M	04	448 SQ.M
R75	141.78 SQ.M	01	141.78 SQ.M
R76 TO R79	112 SQ.M	04	448 SQ.M
R80	165.48 SQ.M	01	165.48 SQ.M
R81 TO R96	120 SQ.M	16	1920 SQ.M
R97	211.07 SQ.M	01	211.07 SQ.M
TOTAL		97	11,458.57 SQ.M
TOTAL AREA INCLUDING DETACH SEMI-DETACH & ROW HOUSING			28,791.38 SQ.M

AREA STATEMENT



NORTH		NAME OF WORK
		PROPOSED PLOTTING AT SOLAPUR.
DRG. N.	REV. NO.	
SCALE	STUDENT	
1500	GURUPRASAD KAILAS.	
DATE	CHABUKSWAR	
	ROLL NO. 03	
JOB NO.	4TH YR. B ARCH - SEM VII	
	SSSM'S COLLEGE OF	
	ARCHITECTURE,	
	SOLAPUR.	
SIGN & STAMP	REMARK	

PROFORMA


ROAD AREA

ROAD CALCULATIONS

SR.NO		TYPE	AREA	PERCENTAGE
1		12.00 M	3362 SQ.M	
2		9.00 M	6173 SQ.M	
3		ROUNDING	178 SQ.M	
		TOTAL	9713 SQ.M	


SUB-DIVISION

SR.NO	SPECIFICATION	REQUIRED SQ.M	PROVIDED SQ.M	PERCENTAGE
1	NATIONAL HIGHWAY	-	12.00 M	
2	DP ROAD	-	12.00 M	
3	PARKING RESERVN	-	12.00 M	
4	OPEN SPACE	3585.00	3726.87	
5	AMENITIES	1792.00	1792.15	
6	GROUP HOUSING	-	-	
7	PLOTTING	-	28,791.38	
8	AREA UNDER ROAD	-	9713	

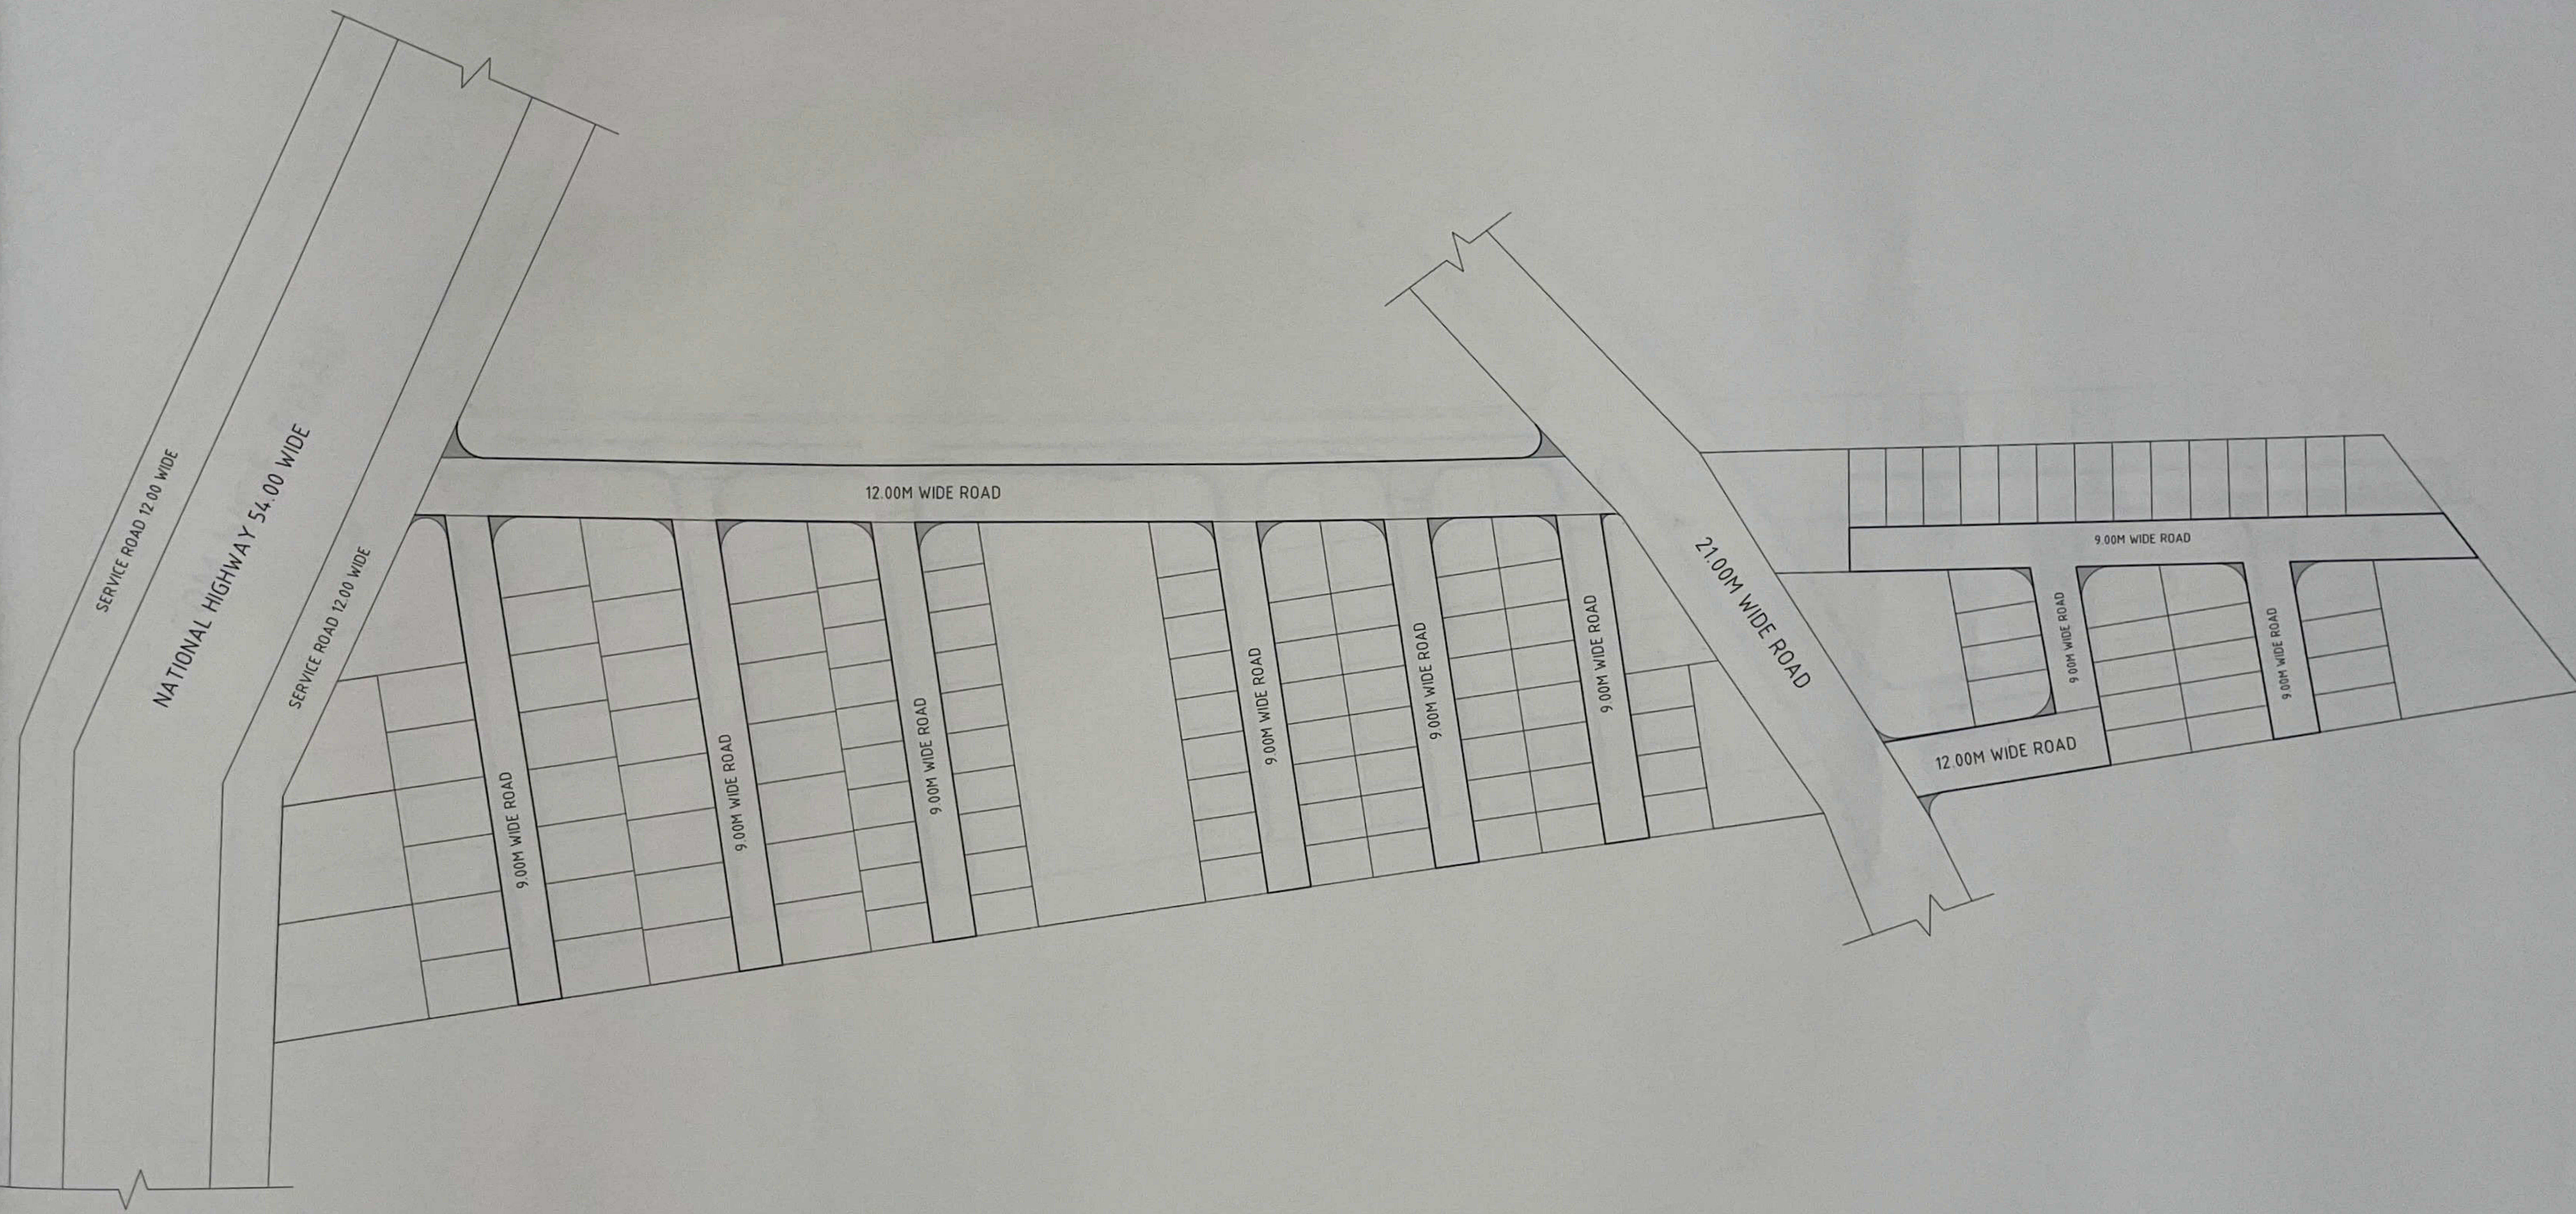


ROAD AREA

NORTH.	NAME OF WORK.
	PROPOSED PLOTTING AT SOLAPUR.
DRG.N. REV.NO	
SCALE.	STUDENT.
1:500	GURUPRASAD KAILAS
DATE.	CHABUKSWAR
JOB NO.	III YR. B.Arch - SEM VII
DRAWN BY.	SSSM'S COLLEGE OF ARCHITECTURE, SOLAPUR.
SIGN & STAMP	REMARK

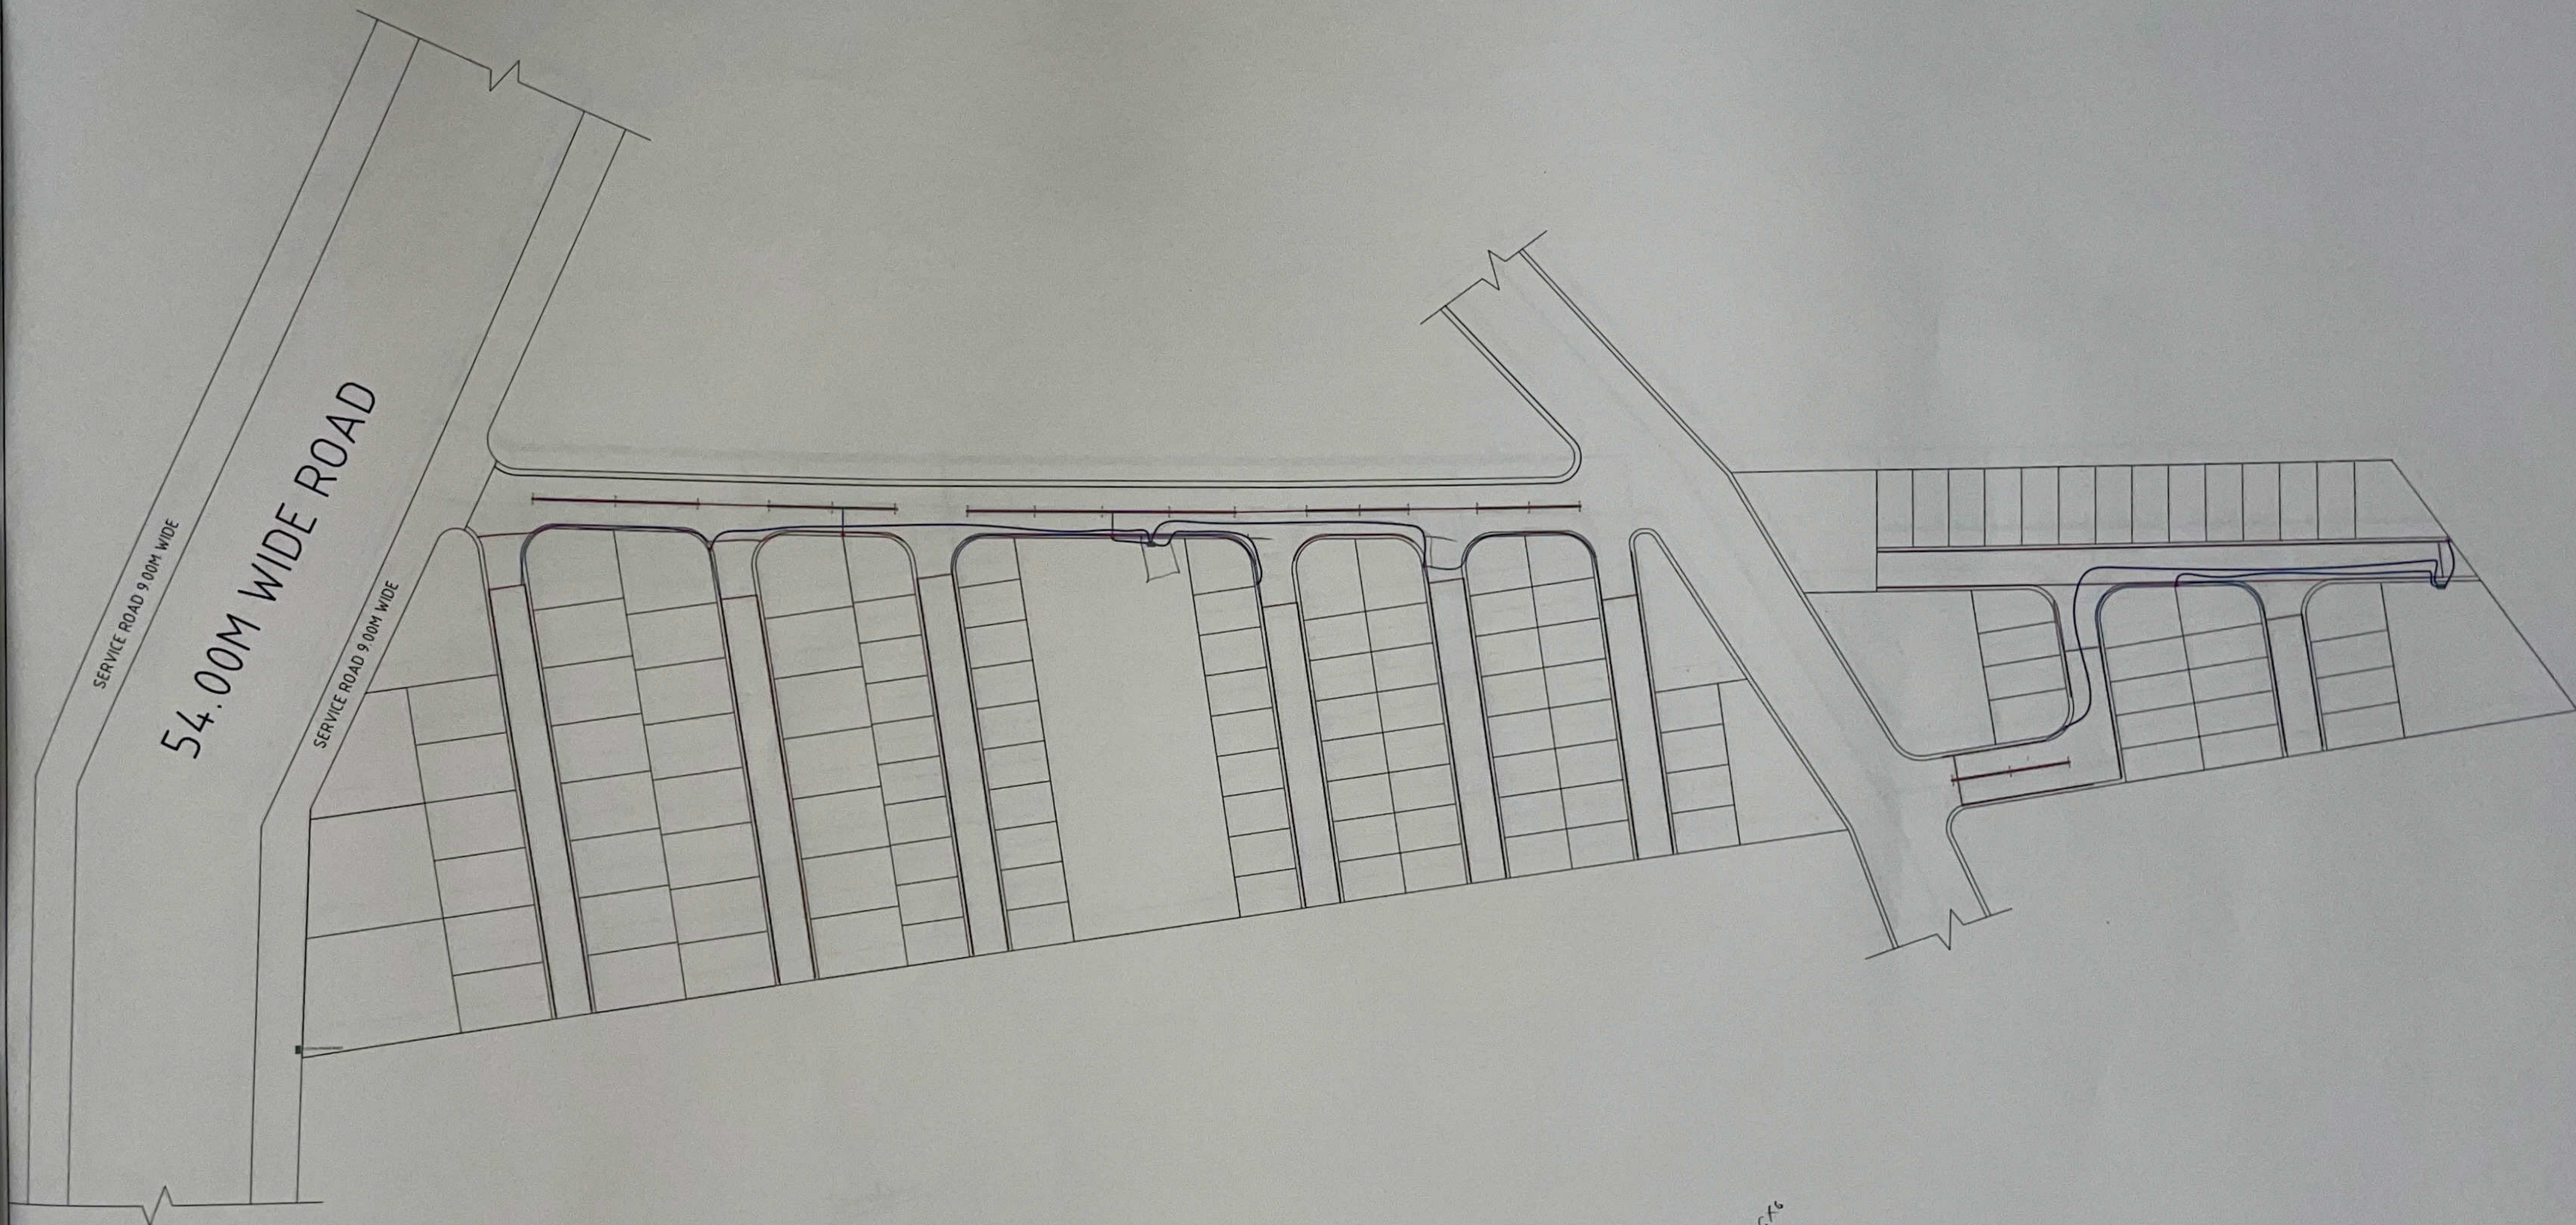

676

LEGENDS

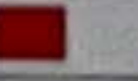1		TRANSFORMER	
2		STREET LIGHT FEEDER	
3		STREET LIGHT (10M HT)	DIST B/W 10M
4		STREET LIGHT (10M HT)	DIST B/W 20M
5		MAIN LINE	
6		DISTRIBUTION WIRES	
7		WORKING	

NORTH NAME OF WORK



PROPOSED PLOTTING
AT SOLAPUR

DRG.N. REV.NO

SCALE STUDENT

1:500 GURUPRASAD KAILAS

DATE. CHABUKSWAR

JOB NO. ROLL NO.03

W YR. B.ARCH - SEM VII

SSSM'S COLLEGE OF

ARCHITECTURE.


SOLAPUR.

SIGN & STAMP

REMARK



STREET LIGHT

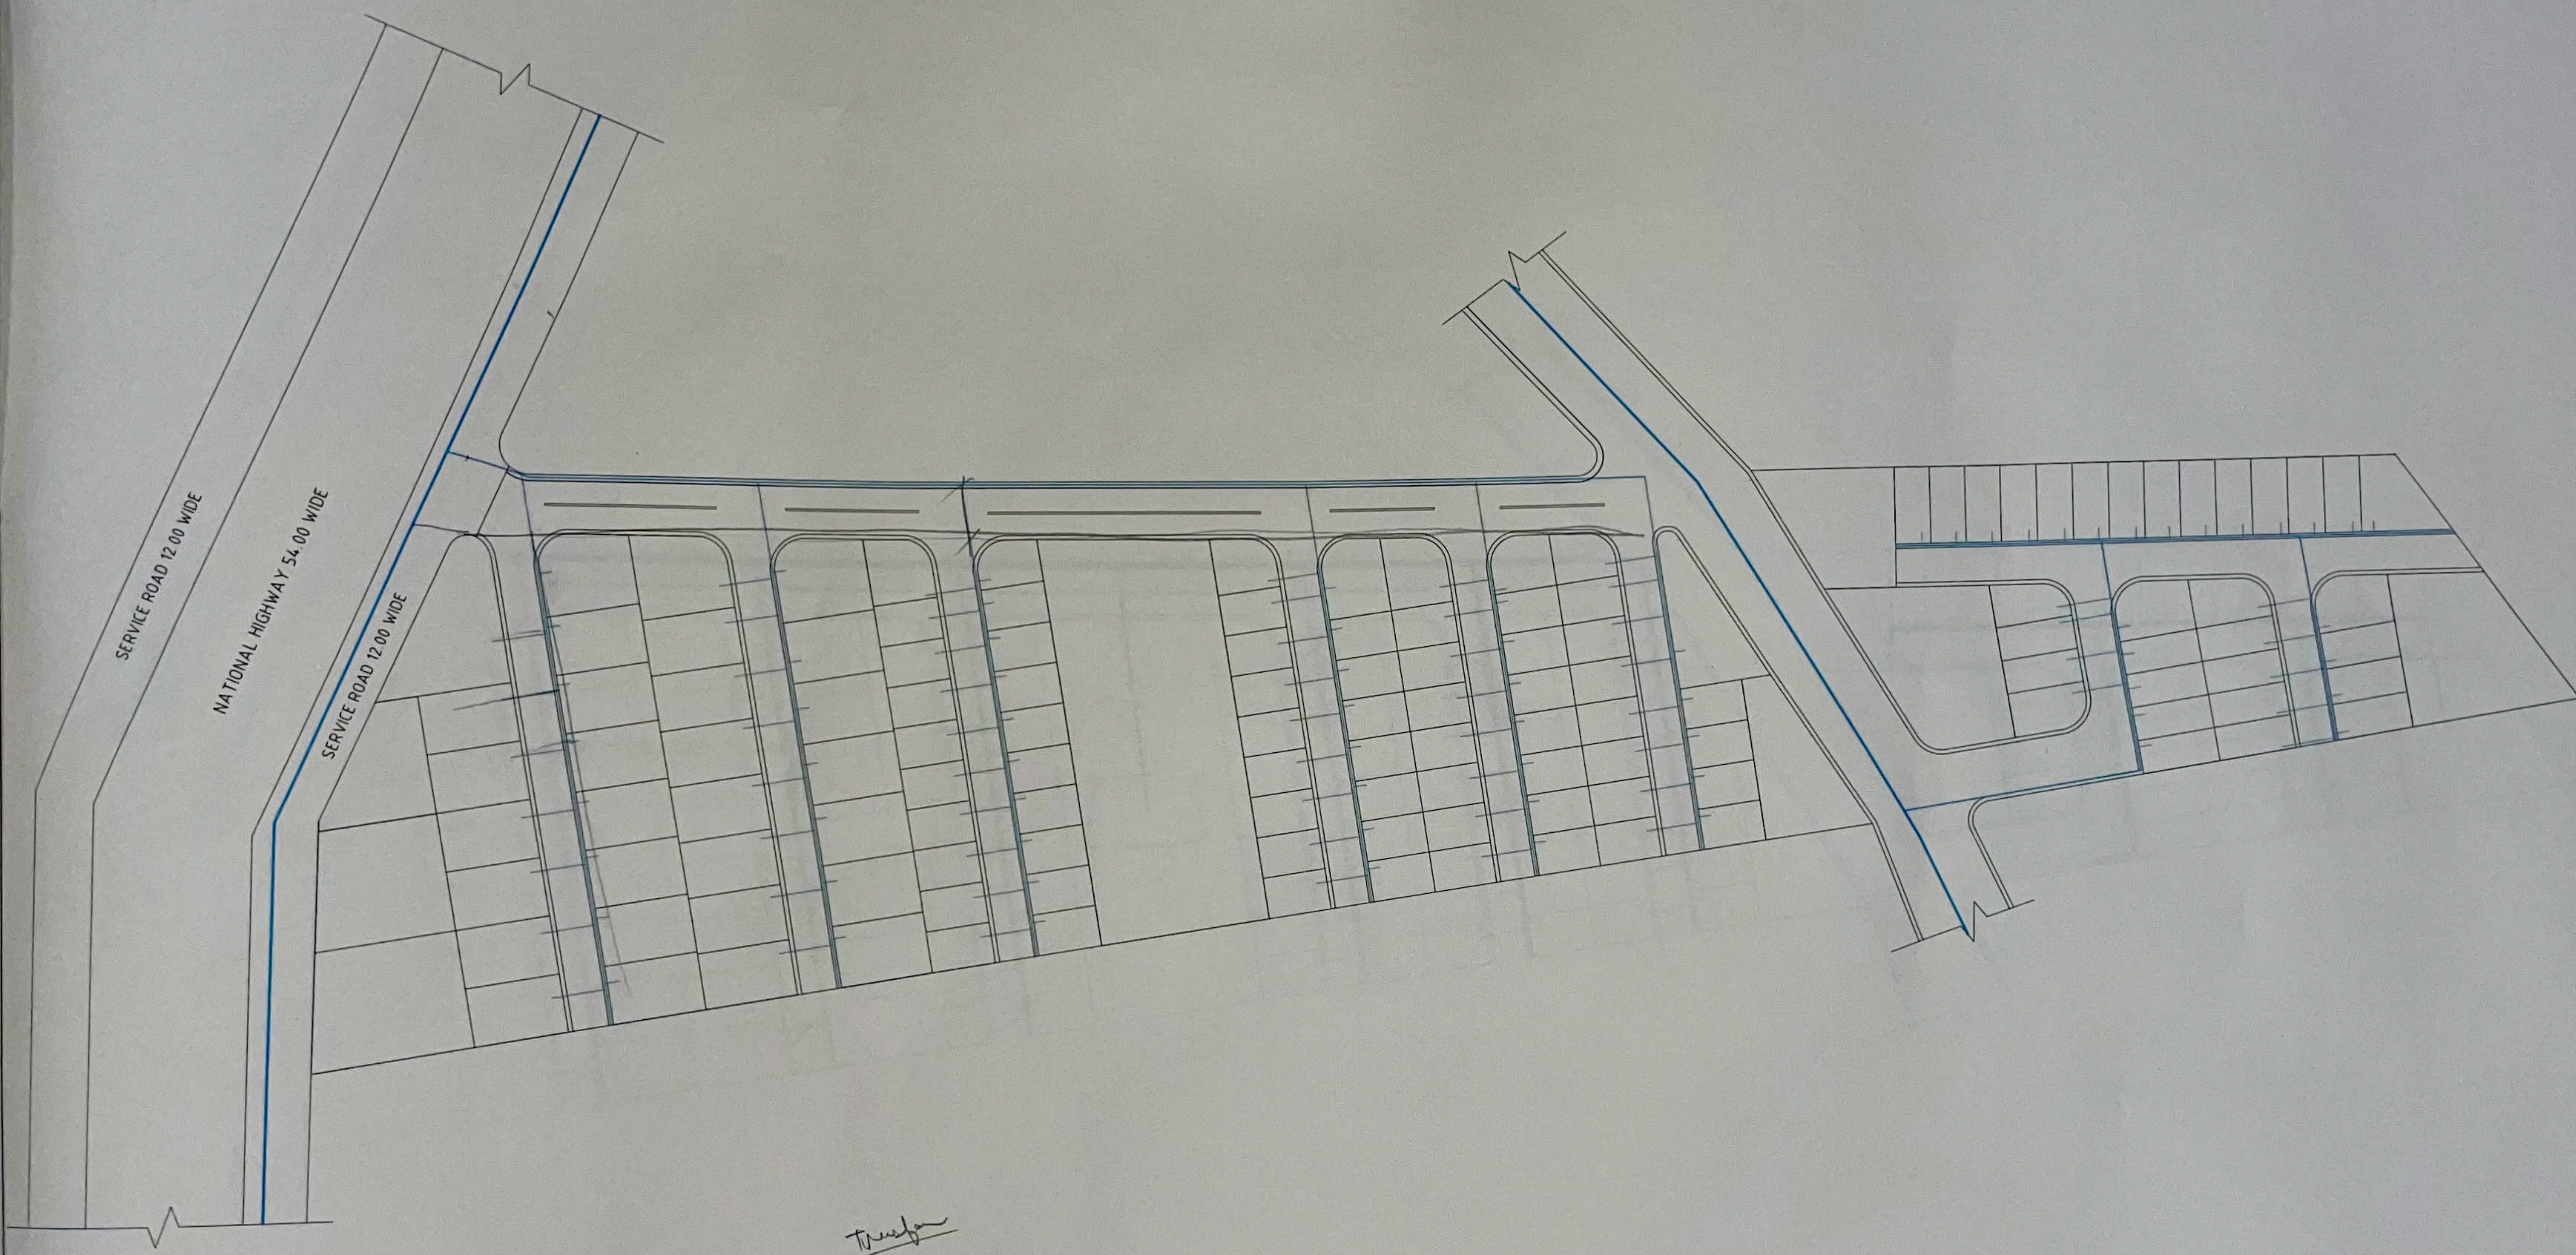


Handwritten signature
OHT

LEGENDS

1		6" DIA M.S PIPE
2		4" DIA M.S PIPE
3		2" DIA M.S PIPE
4		1/2" DIA M.S PIPE

NORTH. NAME OF WORK

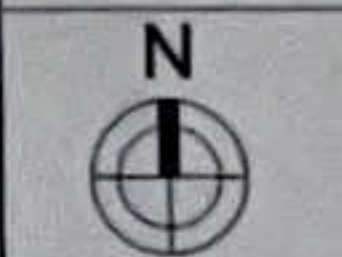

PROPOSED PLOTTING
AT SOLAPUR

DRG.N REV.NO

SCALE.

STUDENT

DATE.

GURUPRASAD KAILAS.

CHABUKSWAR

ROLL NO-03

JOB NO.

III YR. B.Arch - SEM VII

DRAWN BY

SSSM'S COLLEGE OF

ARCHITECTURE,

SOLAPUR

SIGN & STAMP


REMARK



WATER SUPPLY

WATER LAYOUT

Handwritten signature

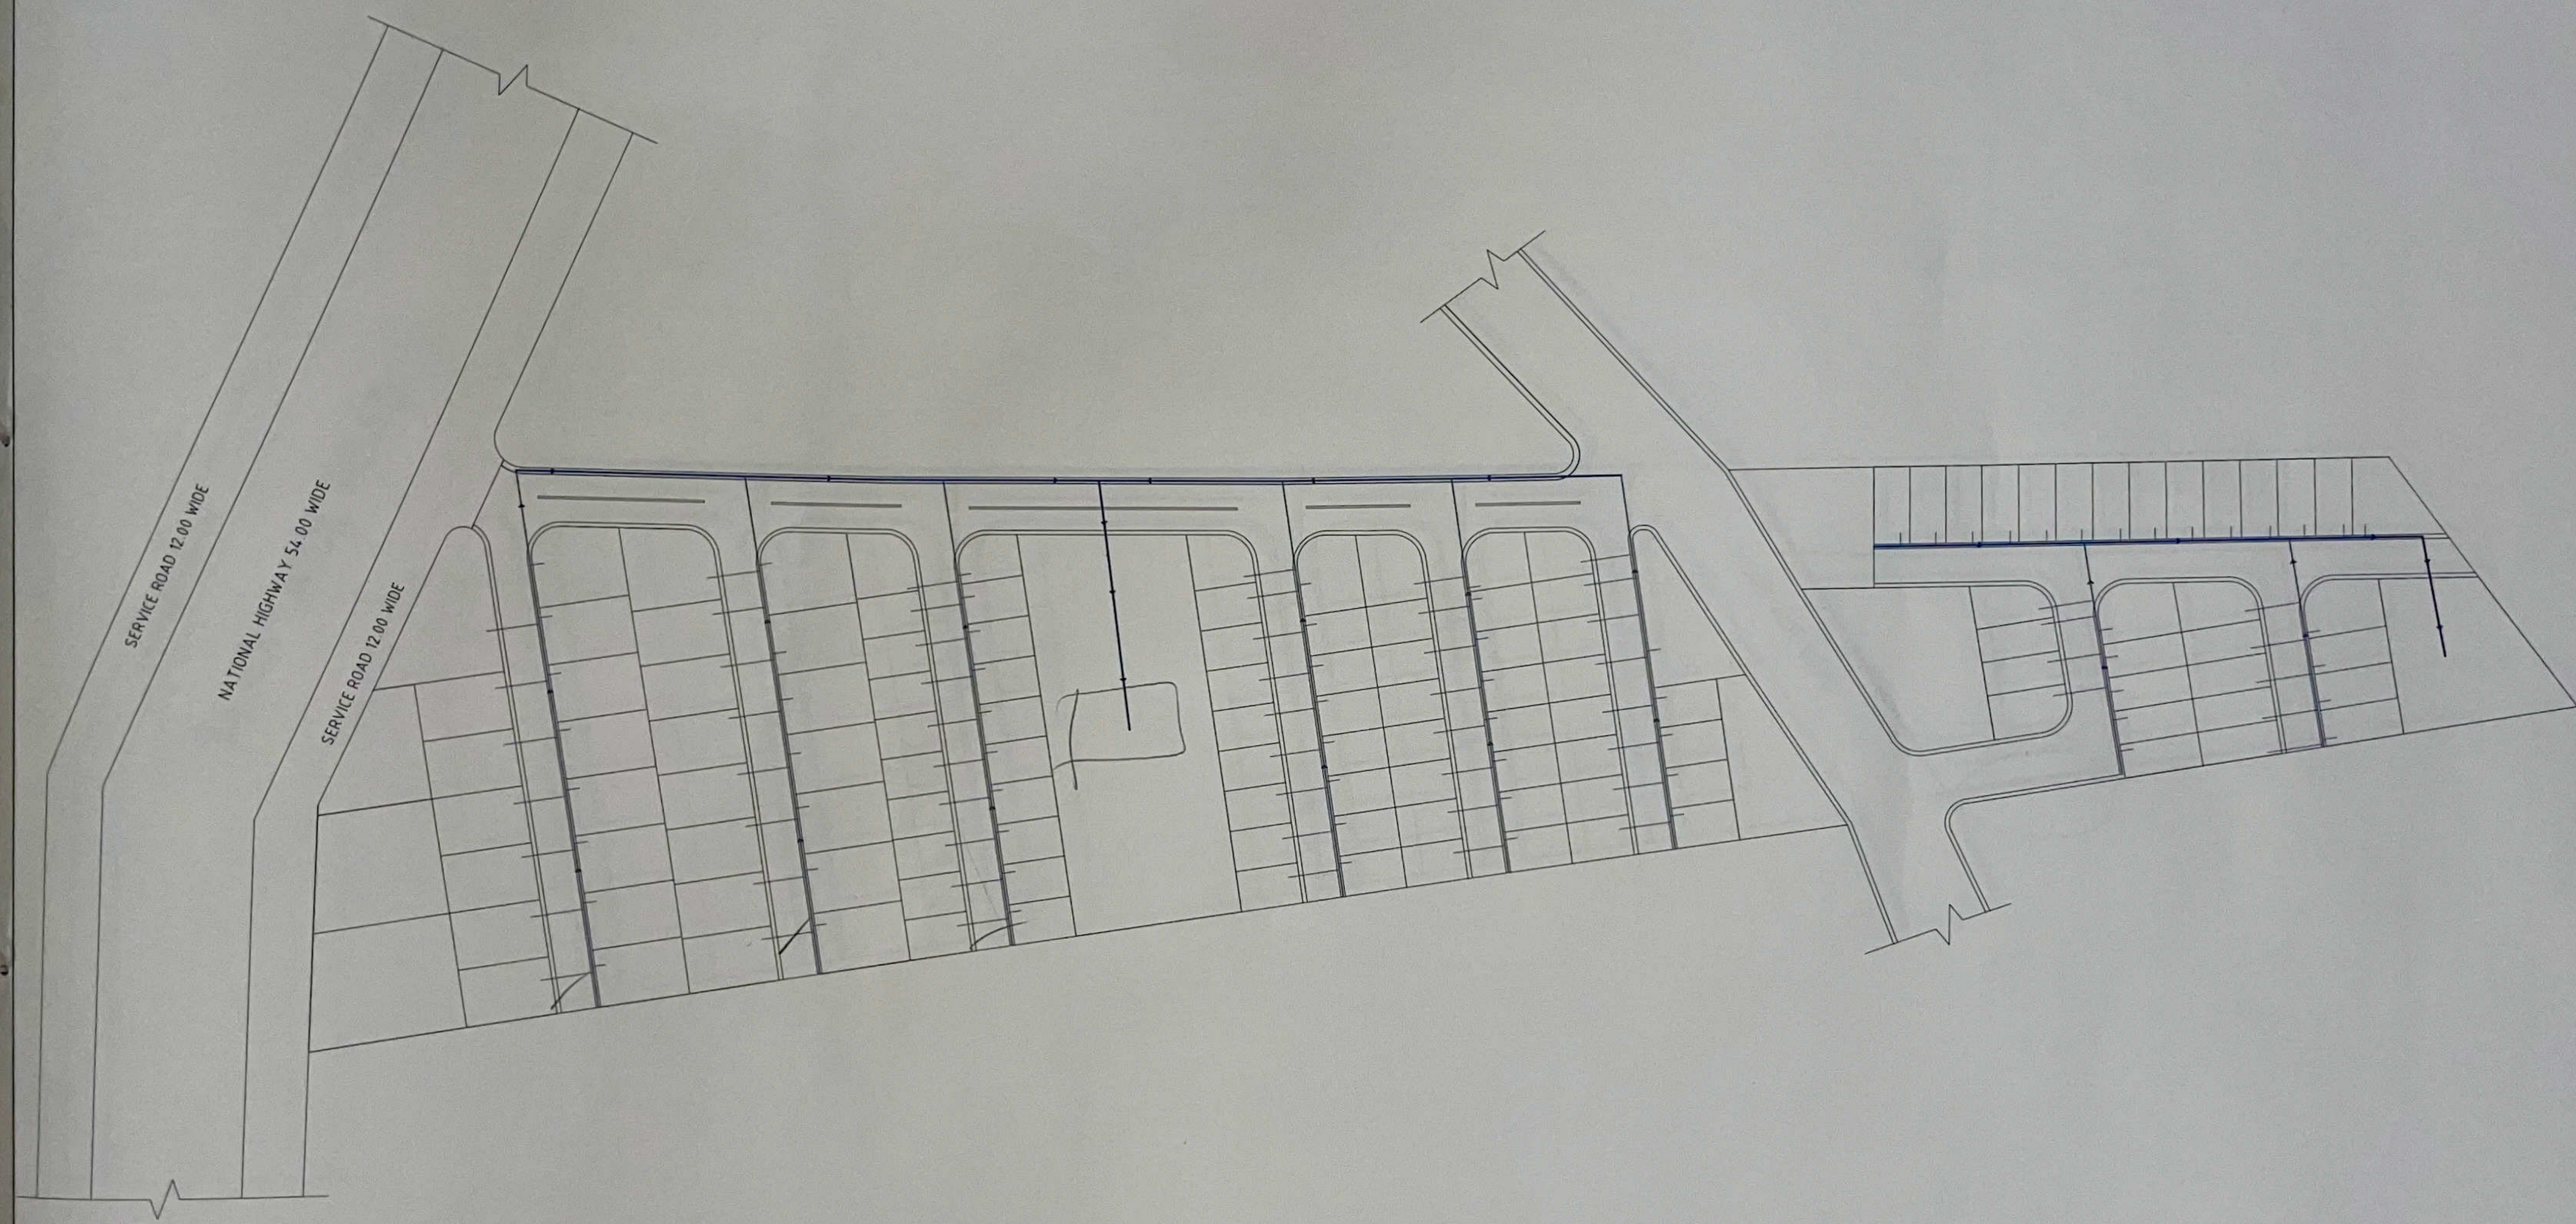


LEGENDS	
1	RAINWATER PIPELINE MAIN
2	RAINWATER PIPELINE
3	RAINWATER PIPELINE

NORTH	NAME OF WORK
	PROPOSED PLOTTING AT SOLAPUR
DRGN	REV NO
SCALE	STUDENT
1500	GURUPRASAD KAILAS
DATE	CHABUKSWAR
JOB NO.	ROLL NO-03
DRAWN BY	III YR B.A.RCH - SEM VII
	SSSM'S COLLEGE OF ARCHITECTURE, SOLAPUR
SIGN & STAMP	REMARK

RAINWATER/STORMWATER LAYOUT



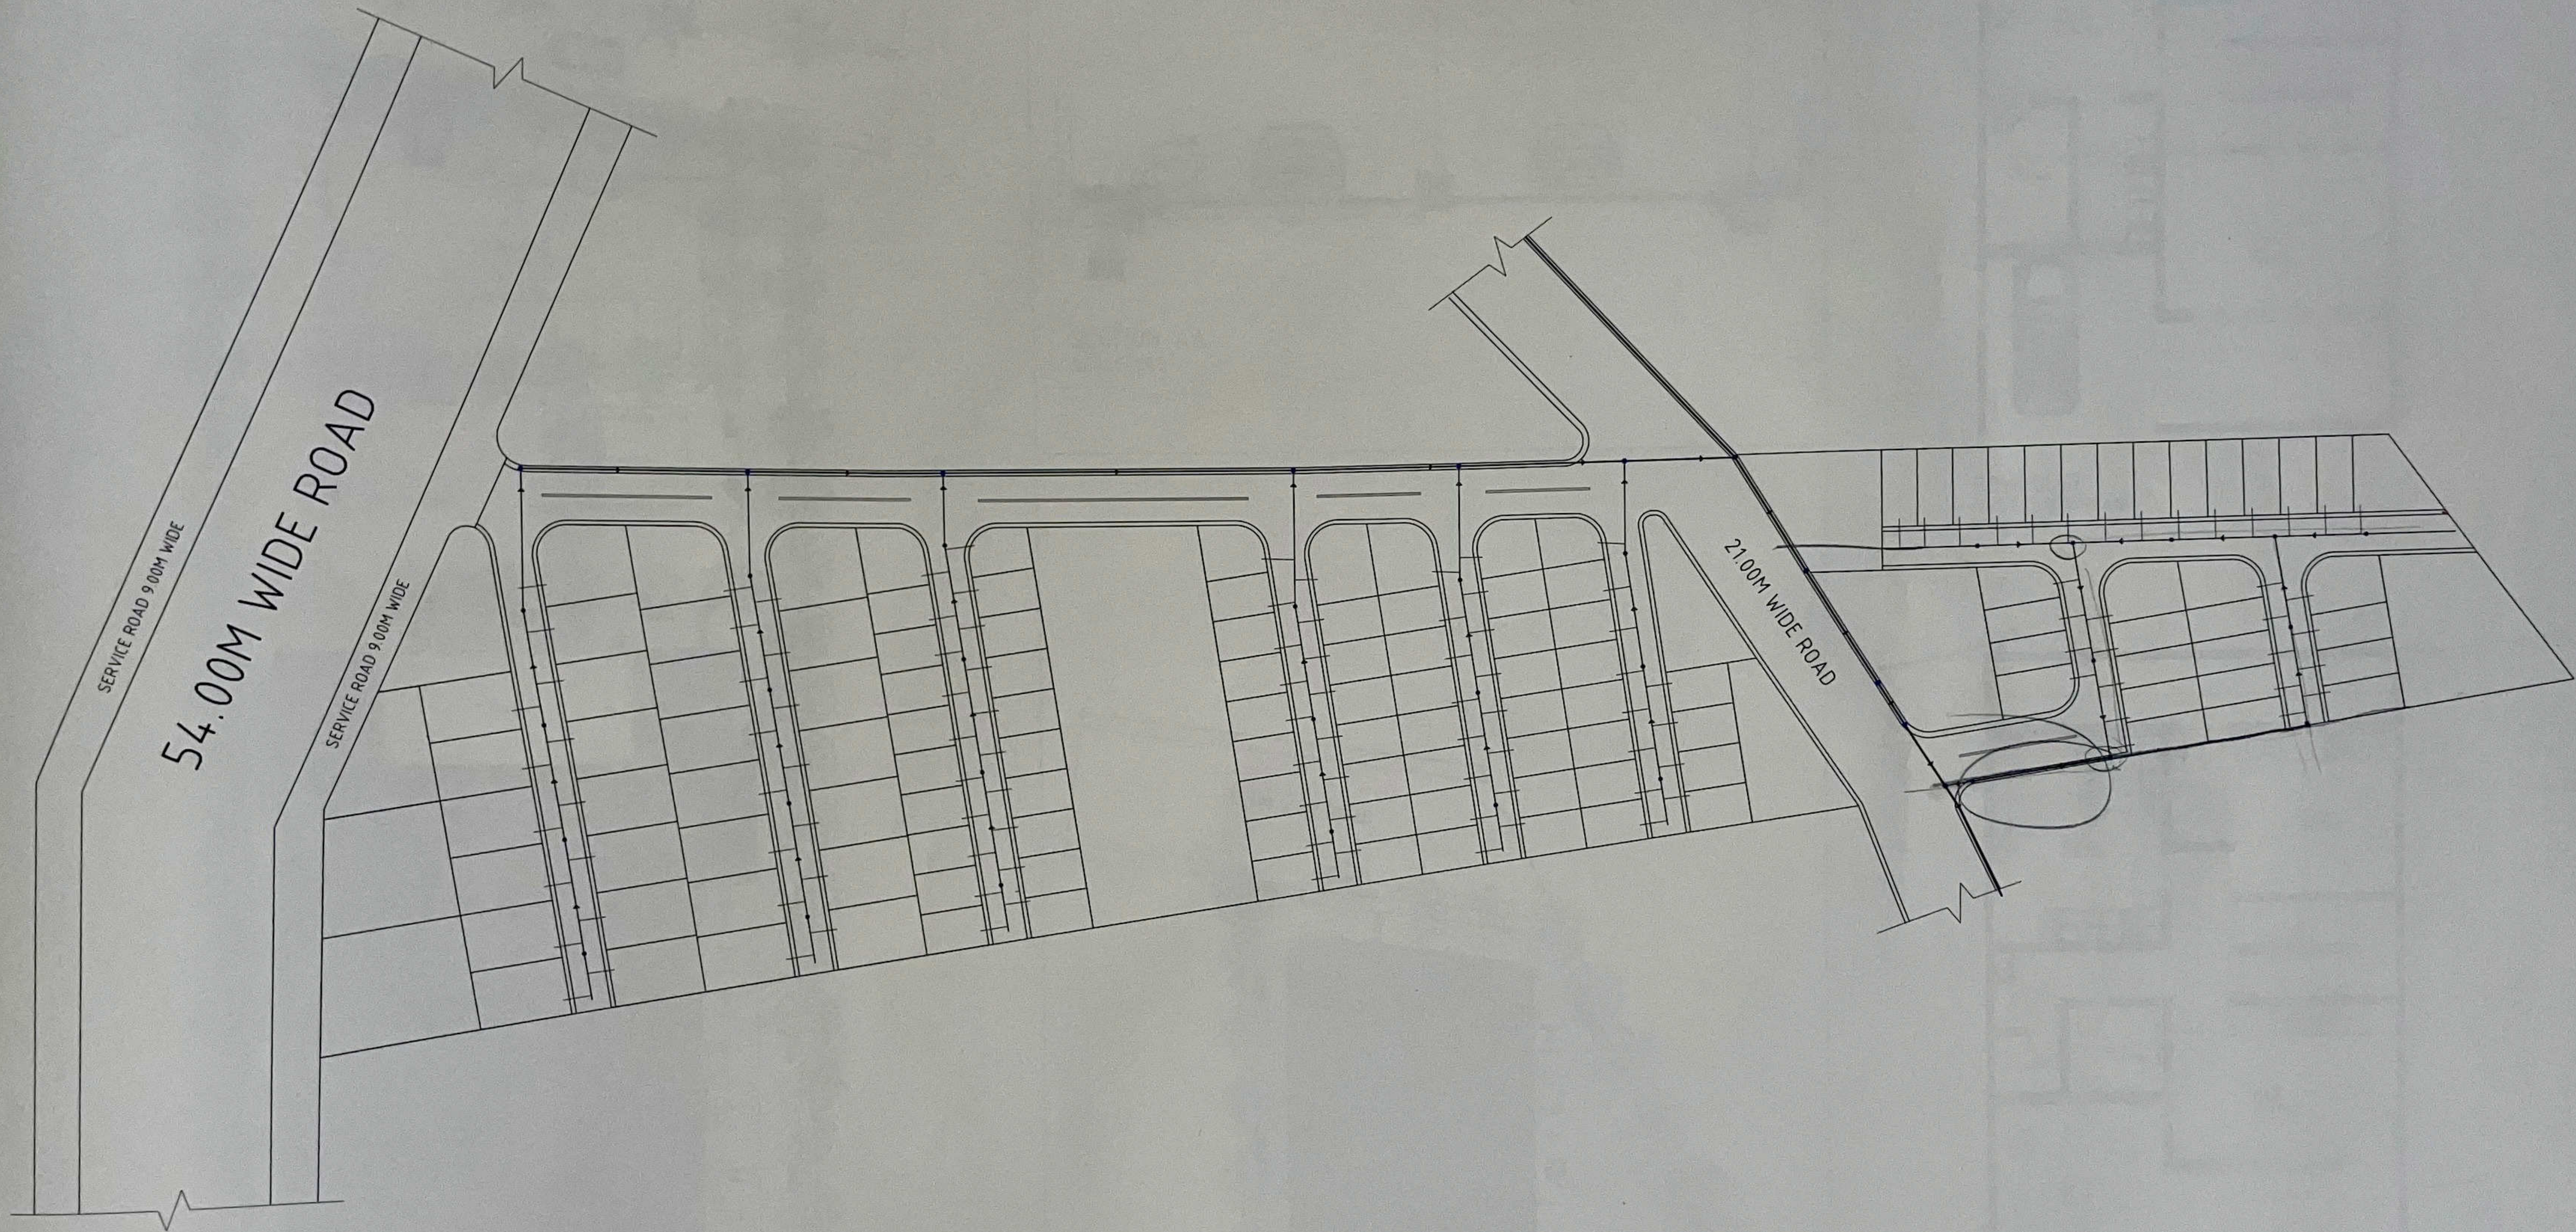

LEGENDS


1		MANHOLE (900 DIA)	DIST. B/W 4.0M
2		MANHOLE (750 DIA)	DIST. B/W 2.0M
3		MAIN DRAINAGE PIPE (10.40 DIA)	
4		DRAINAGE PIPE (8.30 DIA)	
5		DRAINAGE PIPE (10.23 DIA)	
6		DRAINAGE PIPE (15 DIA)	
7			

NORTH.	NAME OF WORK.
	PROPOSED PLOTTING AT SOLAPUR.
DRG.N.	REV NO.
SCALE.	STUDENT.
1:500	GURUPRASAD KAILAS
DATE.	CHABUKSWAR
JOB NO.	ROLL NO. 03
DRAWN BY.	III YR. B. ARCH - SEM VI
	SSSM'S COLLEGE OF ARCHITECTURE, SOLAPUR.


SIGN & STAMP	REMARK

DRAINAGE LAYOUT




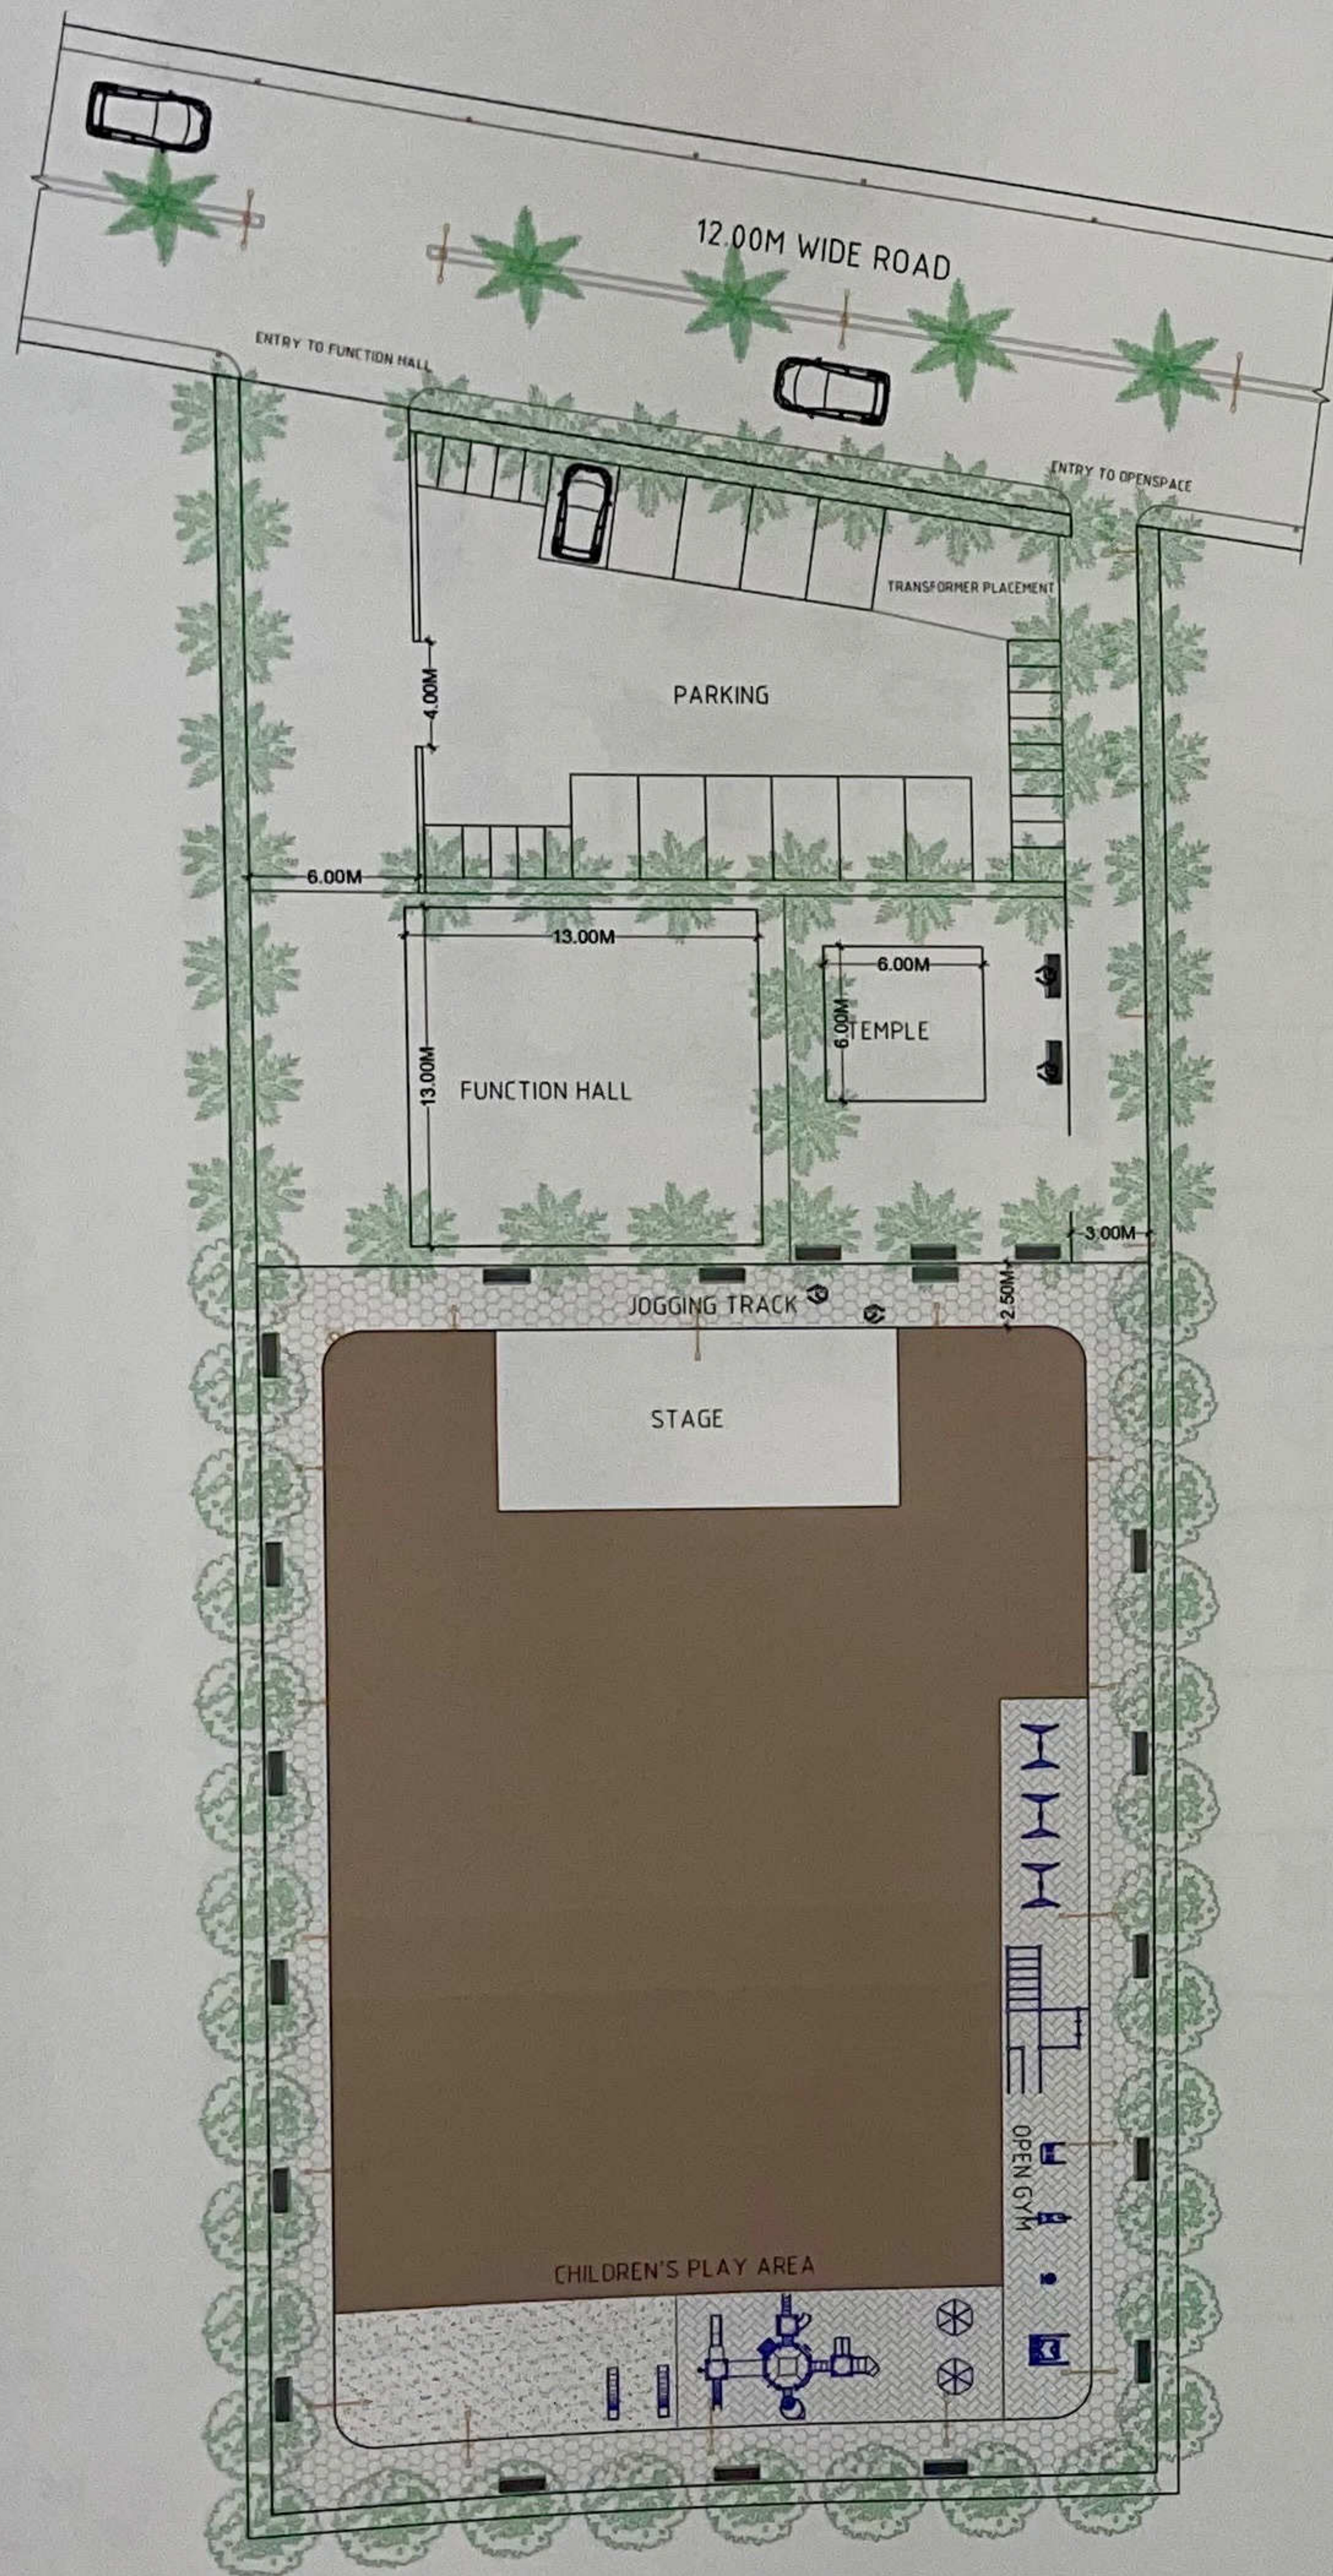


OPENSACE 1
LAYOUT
SCALE-1:150

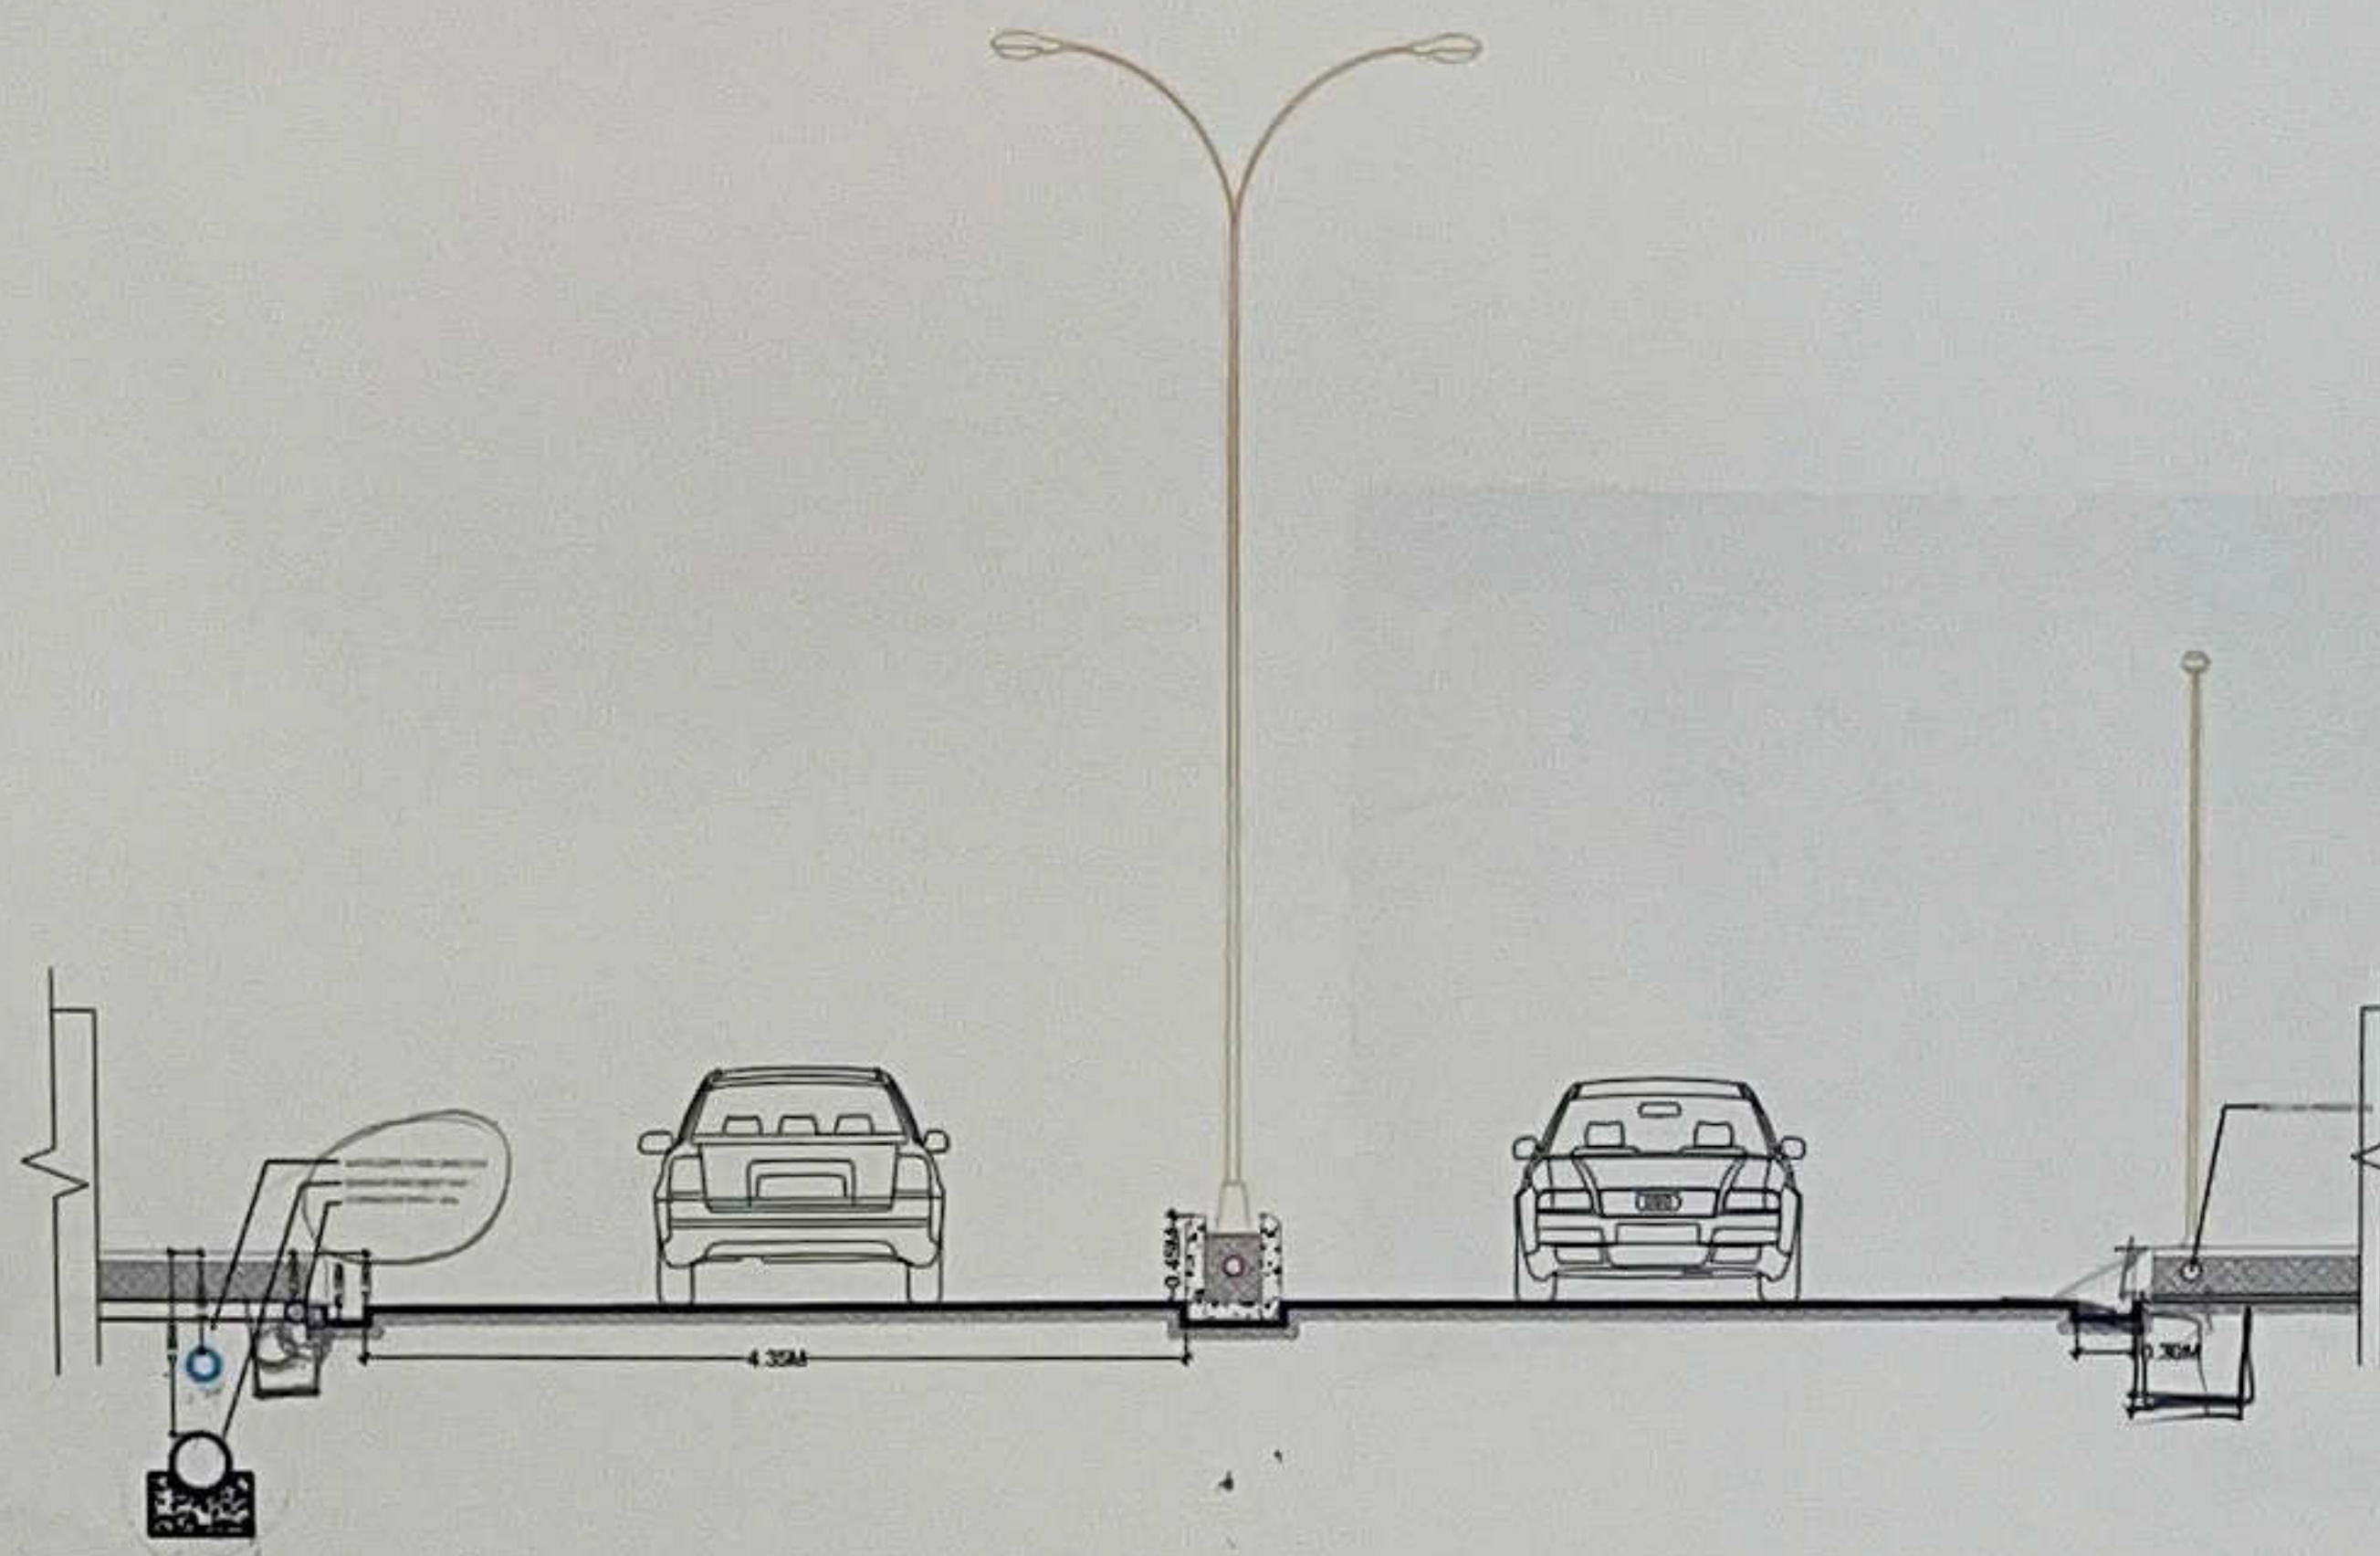


SECTION-AA'
SCALE-1:40

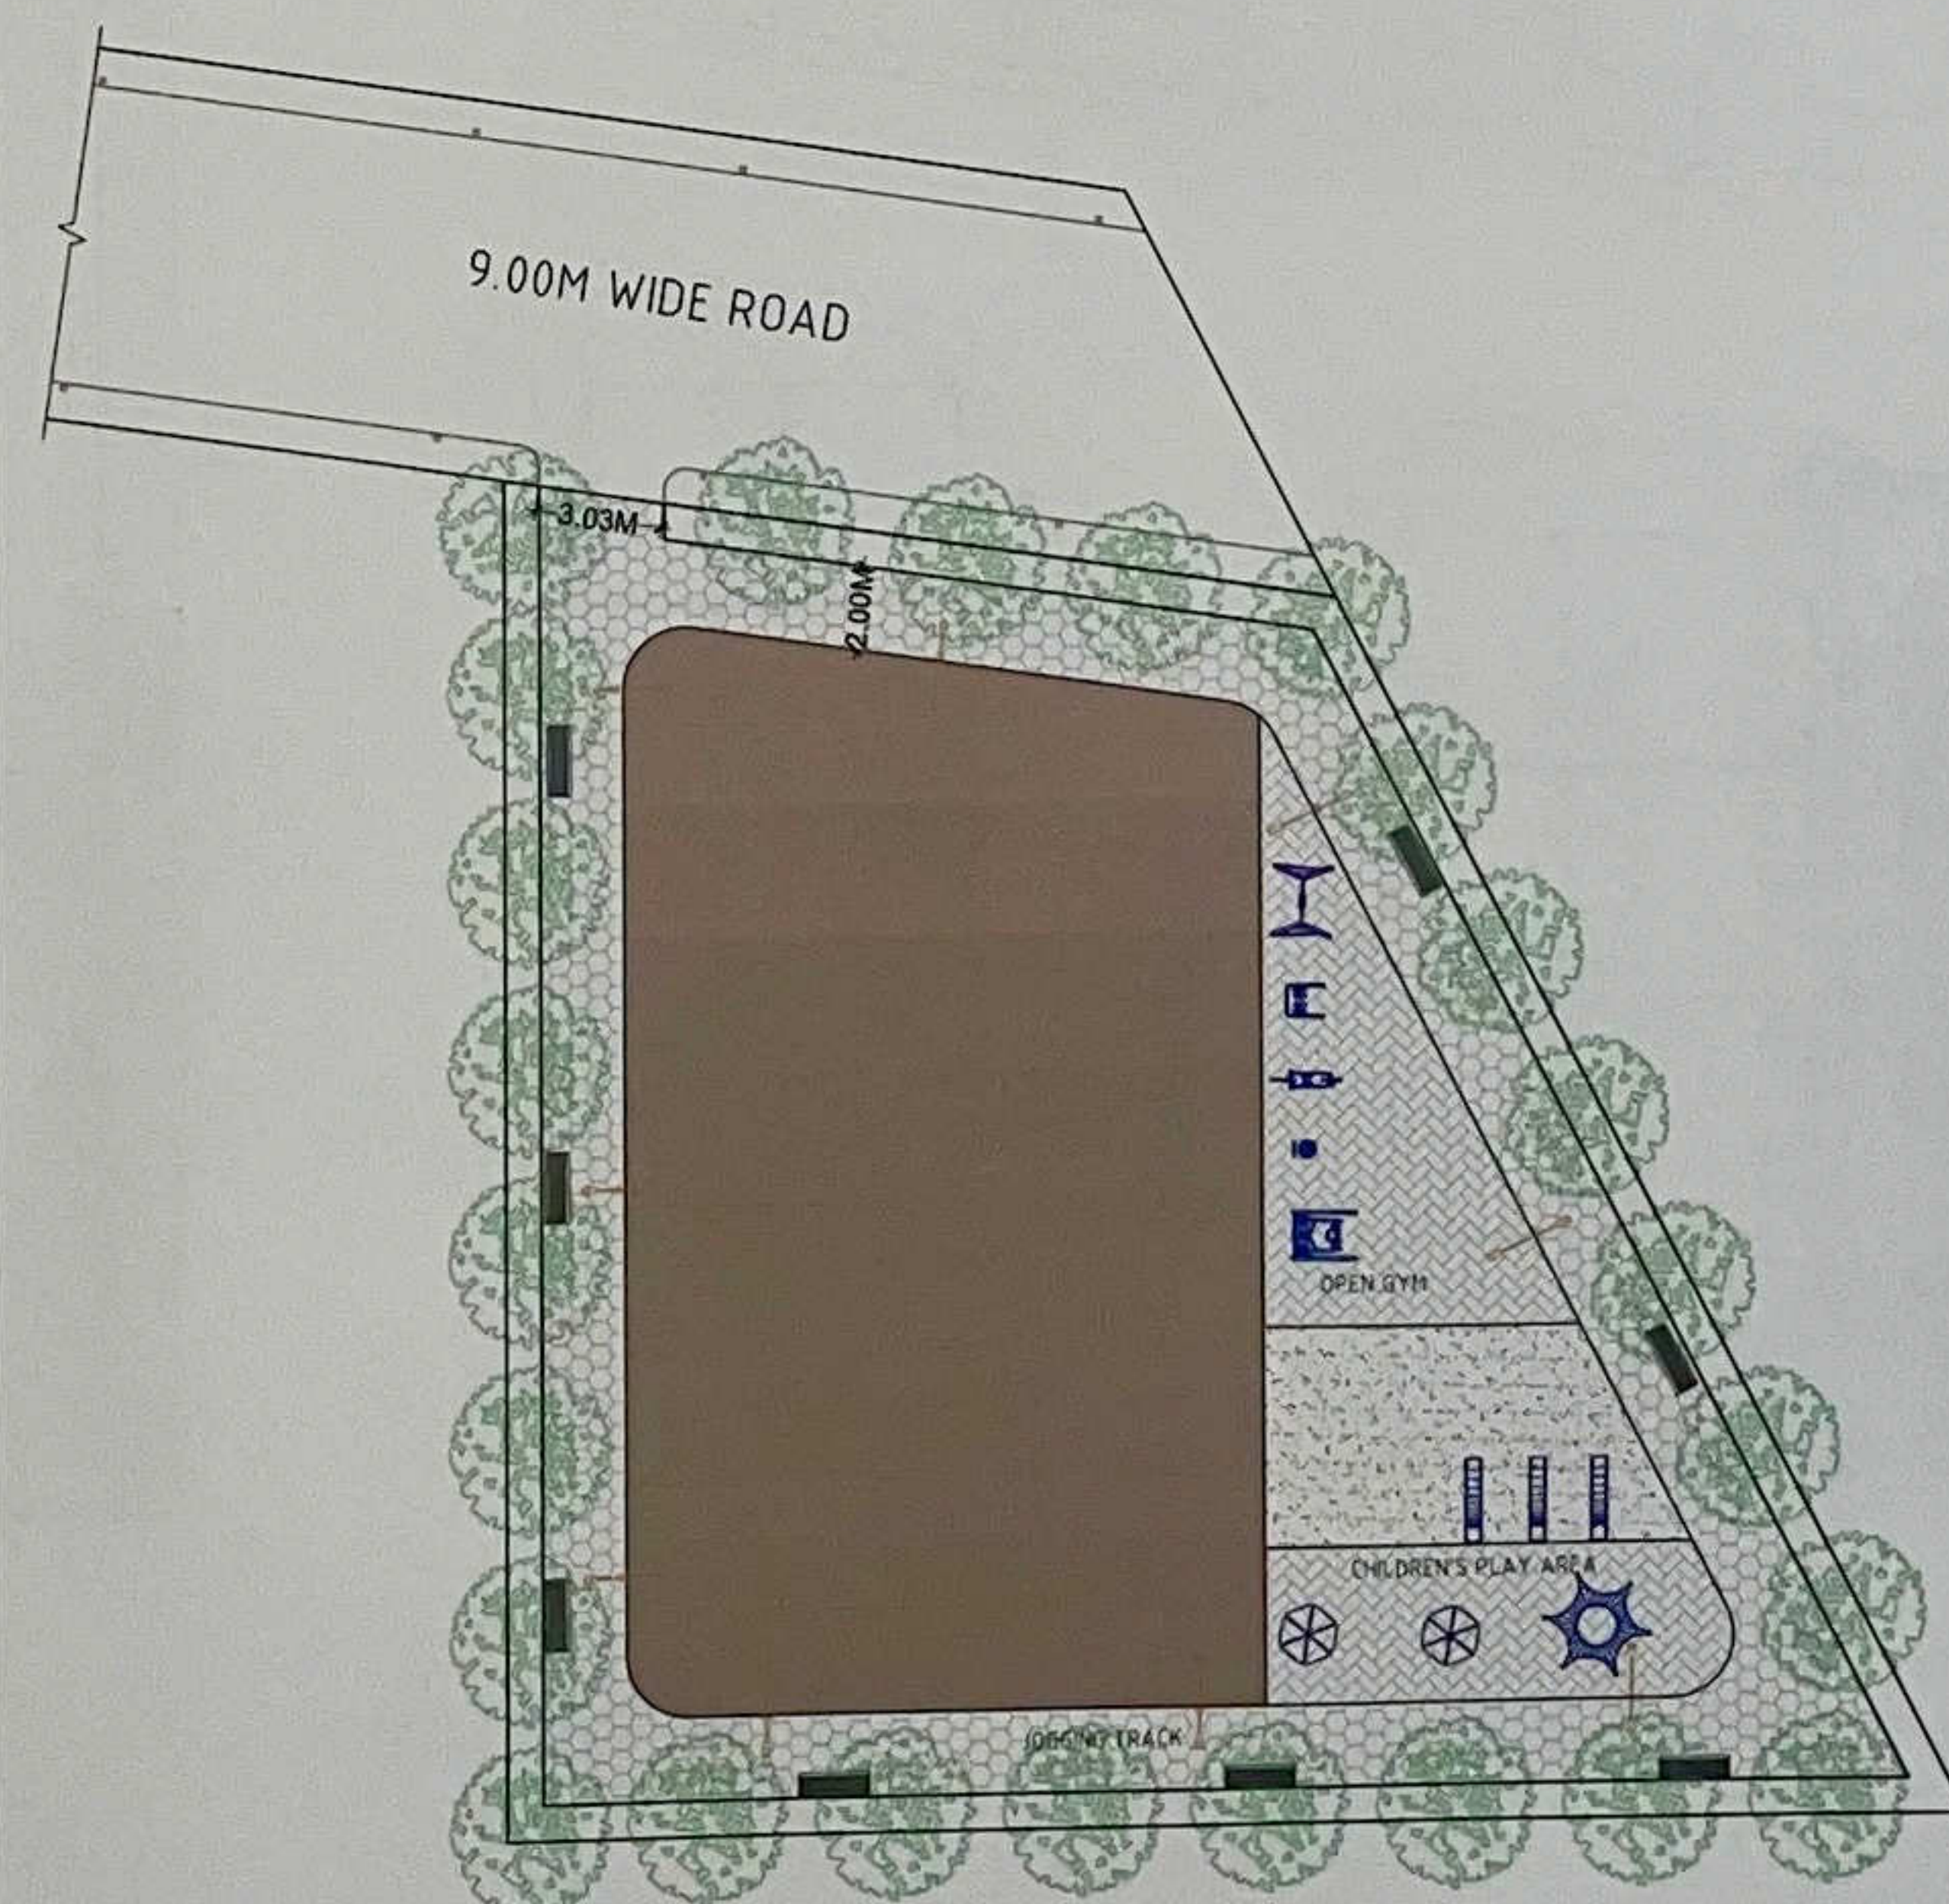

OPENSACE 2
LAYOUT
SCALE-1:150

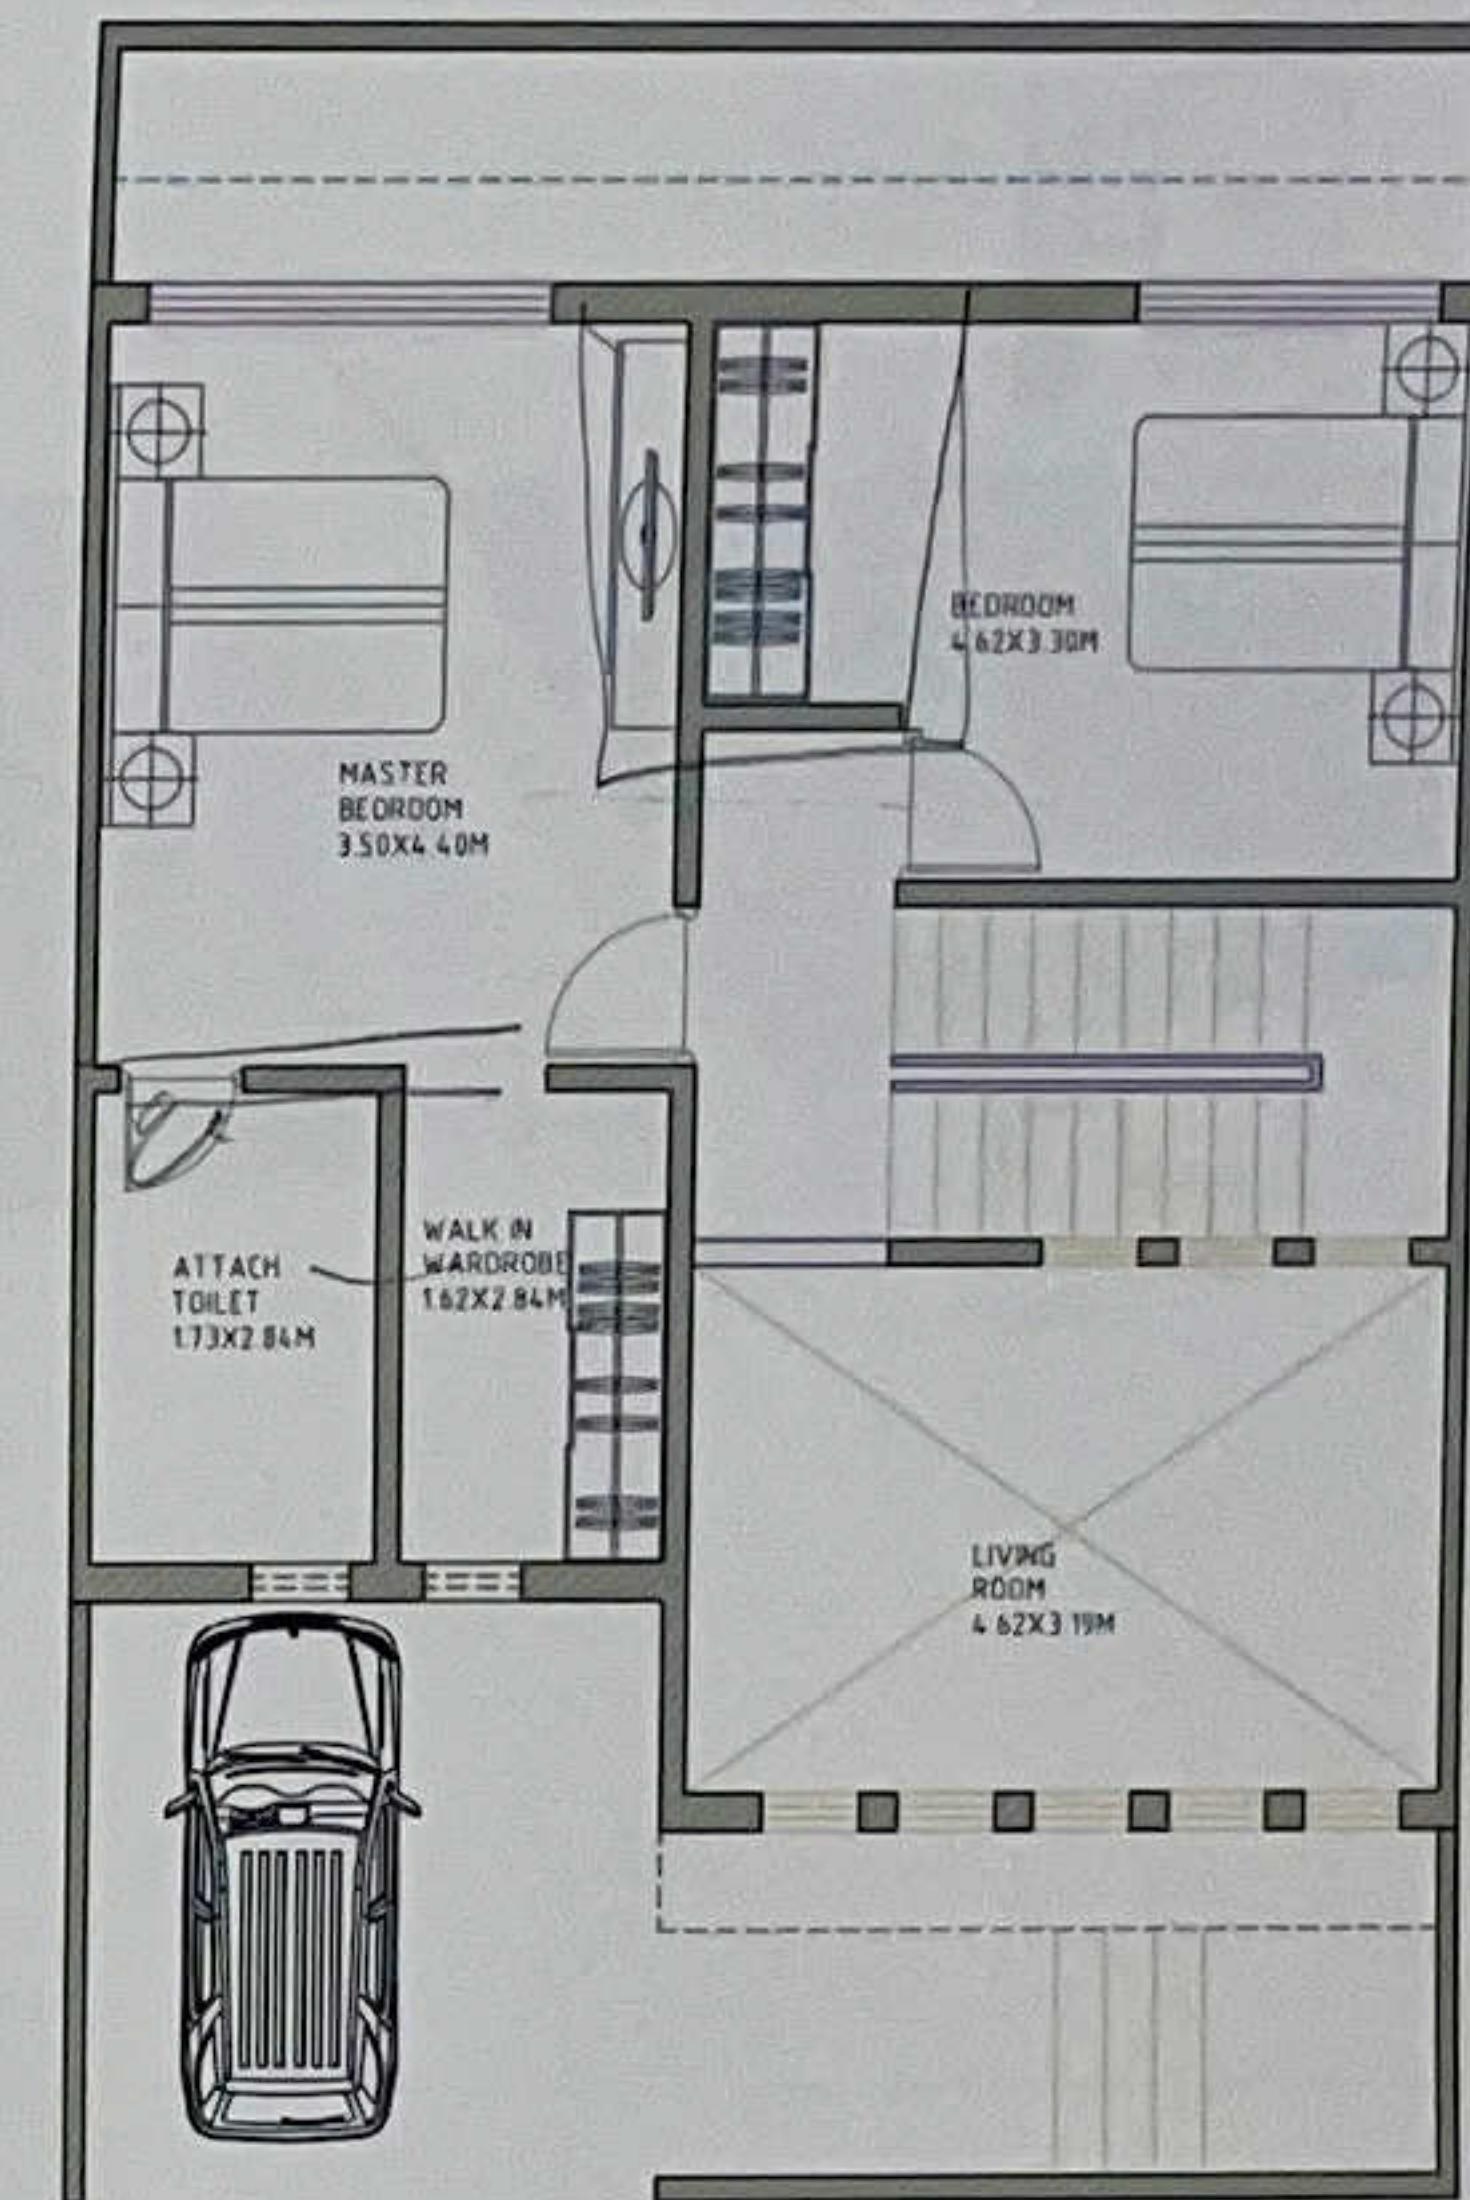

ROWHOUSE
FIRST FLOOR PLAN
SCALE-1:50

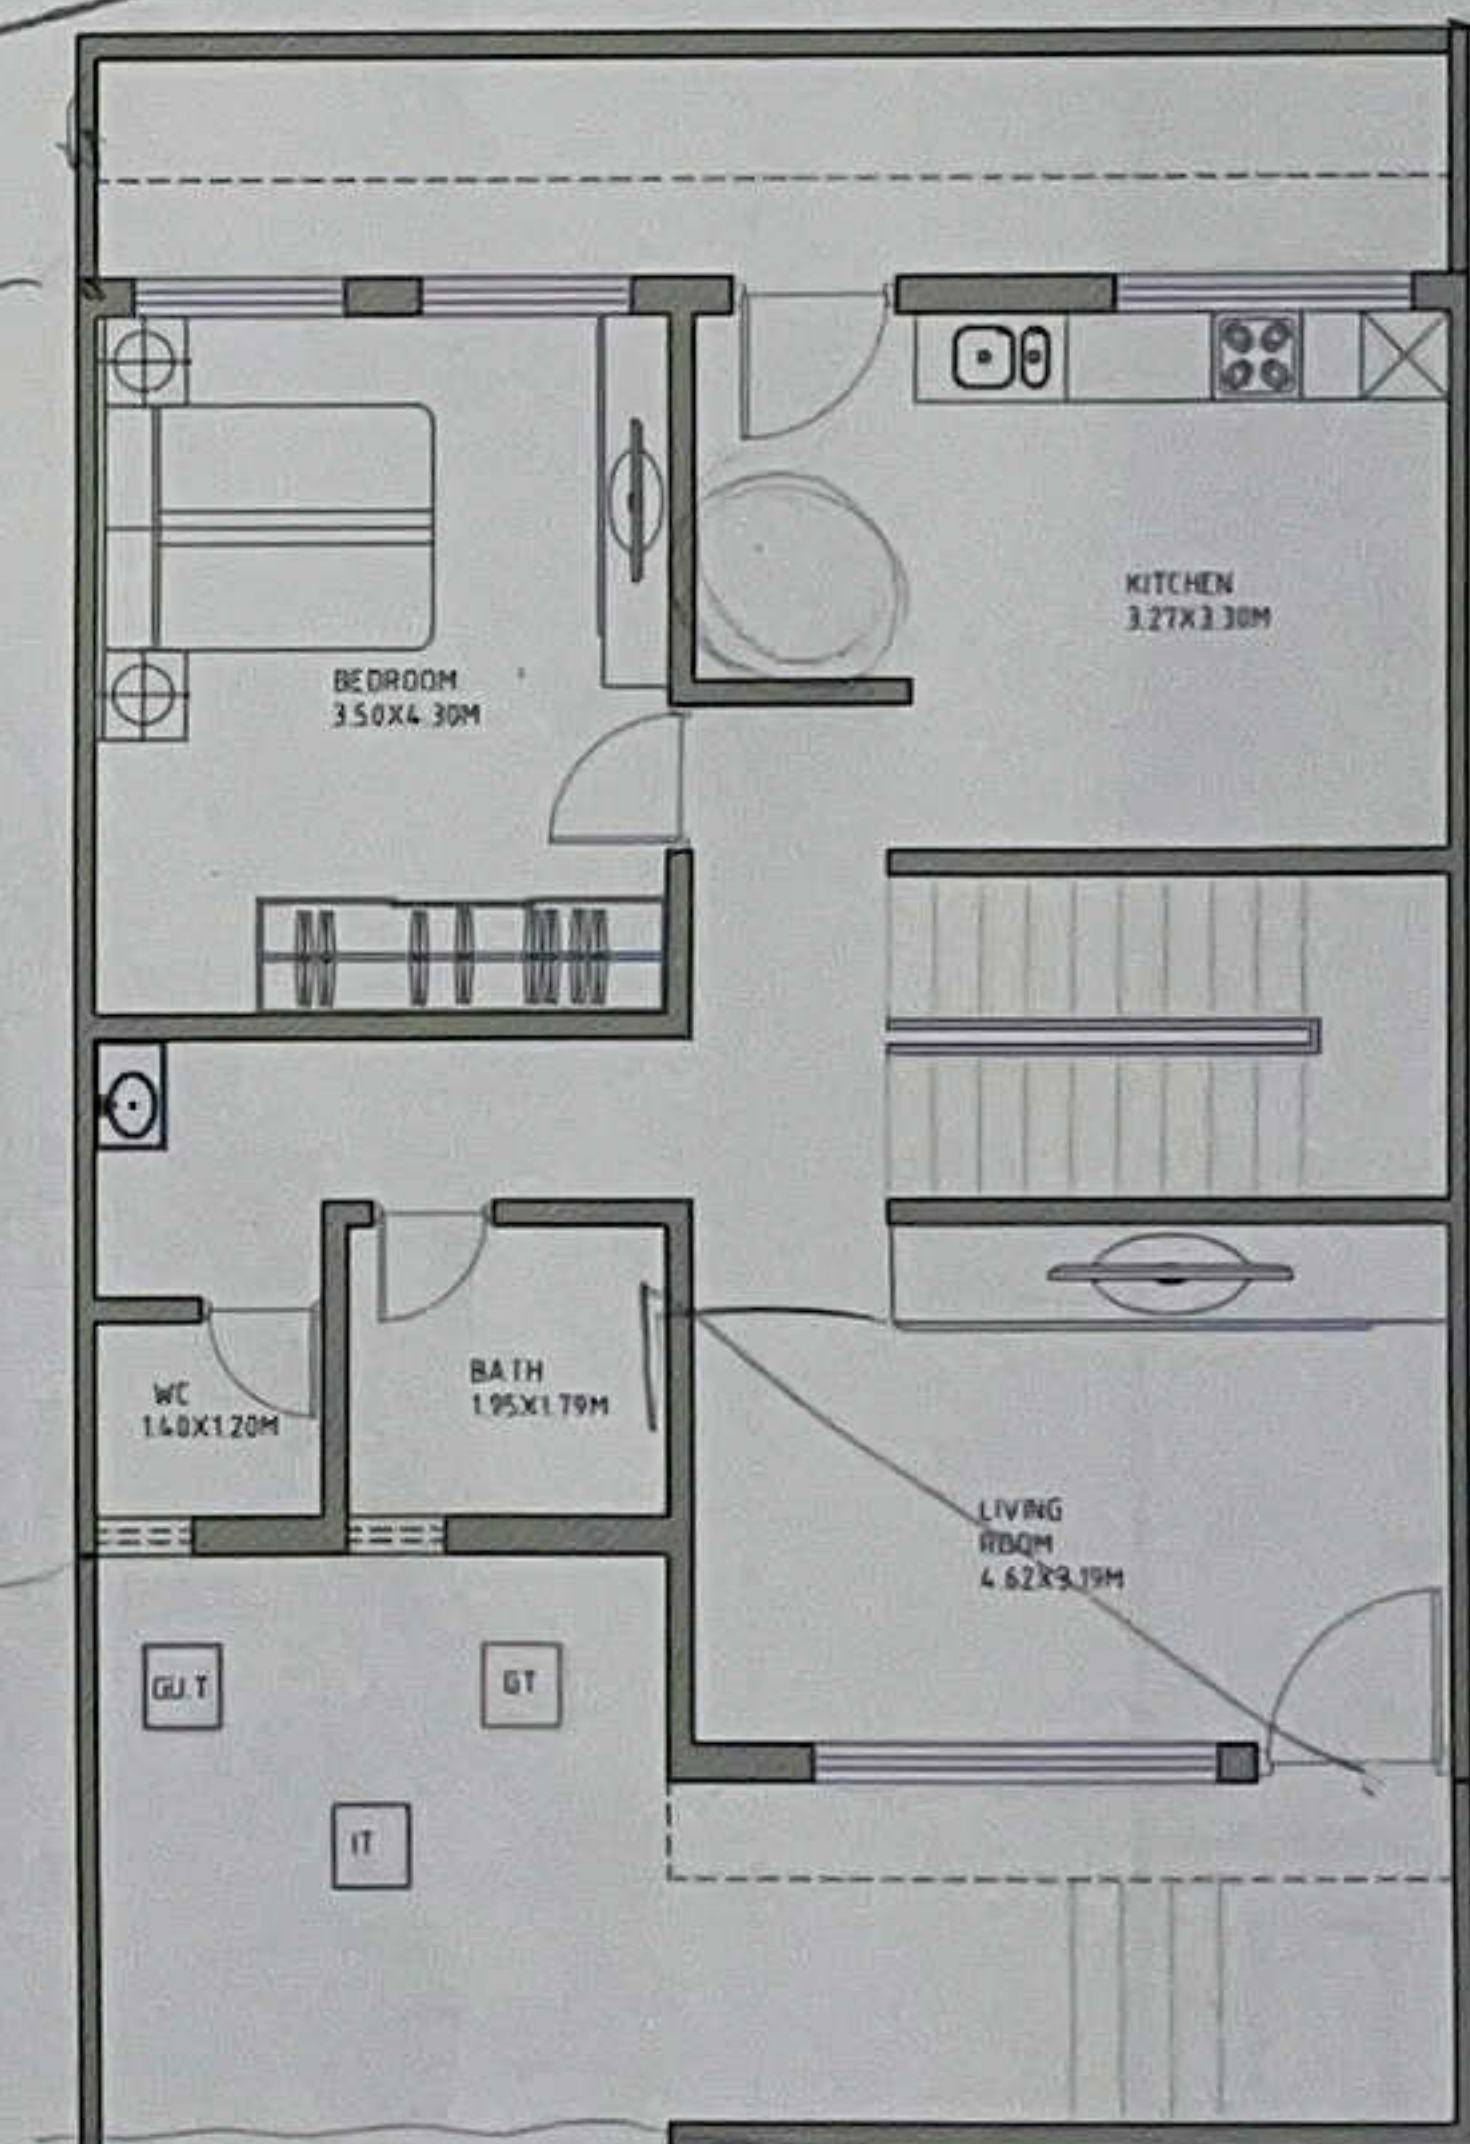

ROWHOUSE
GROUND FLOOR PLAN
SCALE-1:50

PROFORMA

NORTH	NAME OF WORK
N	PROPOSED PLOTTING AT SOLAPUR
DRGN	REV NO
SCALE	STUDENT
	GURUPRASAD KAILAS
DATE	CHABUKSWAR
	ROLL NO.03
JOB NO.	YR. B. ARCH - SEM VII
	SSSM'S COLLEGE OF
DRAWN BY	ARCHITECTURE,
	SOLAPUR

SIGN & STAMP



REMARK

OPENSACE LAYOUT




DETAIL-A
SCALE-1:200



KEY PLAN
SCALE-1:1000



DETAIL-B
SCALE-1:200

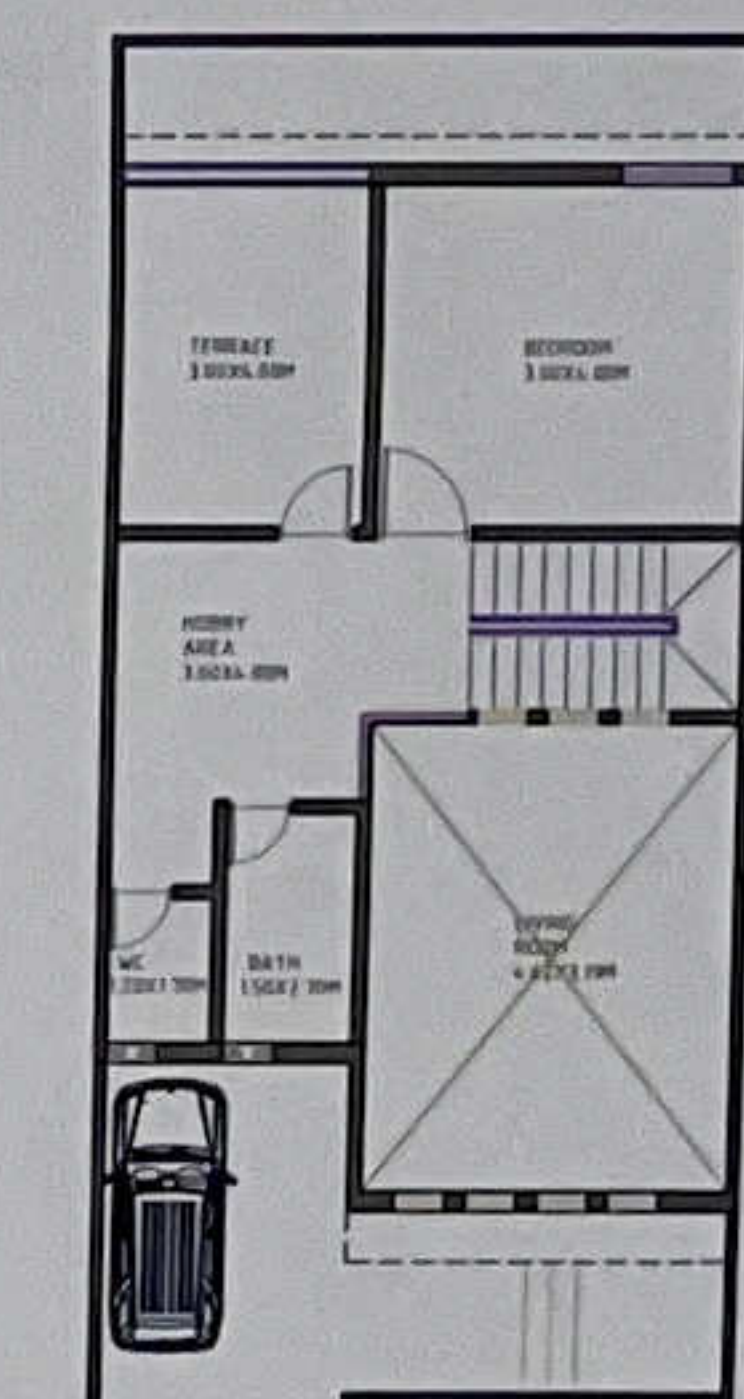

ROWHOUSE
SCALE-1:100



ROWHOUSE
SCALE-1:100

NORTH	NAME OF WORK
N	PROPOSED PLOTTING AT SOLAPUR.
DRG.N. REV.NO	
SCALE	STUDENT.
	GURUPRASAD KAILAS.
DATE	CHABUKSWAR
	ROLL NO-03
JOB NO.	IV YR. B ARCH - SEM VII
	SSSM'S COLLEGE OF
DRAWN BY	ARCHITECTURE,
	SOLAPUR.

SIGN & STAMP REMARK



DETAIL LAYOUT


NATIONAL HIGHWAY 54.00 WIDE

SERVICE ROAD 12.00 WIDE

A2
509.98 SQM




NO.	DESCRIPTION	UNIT	QUANTITY
1	...	...	...
2	...	...	...
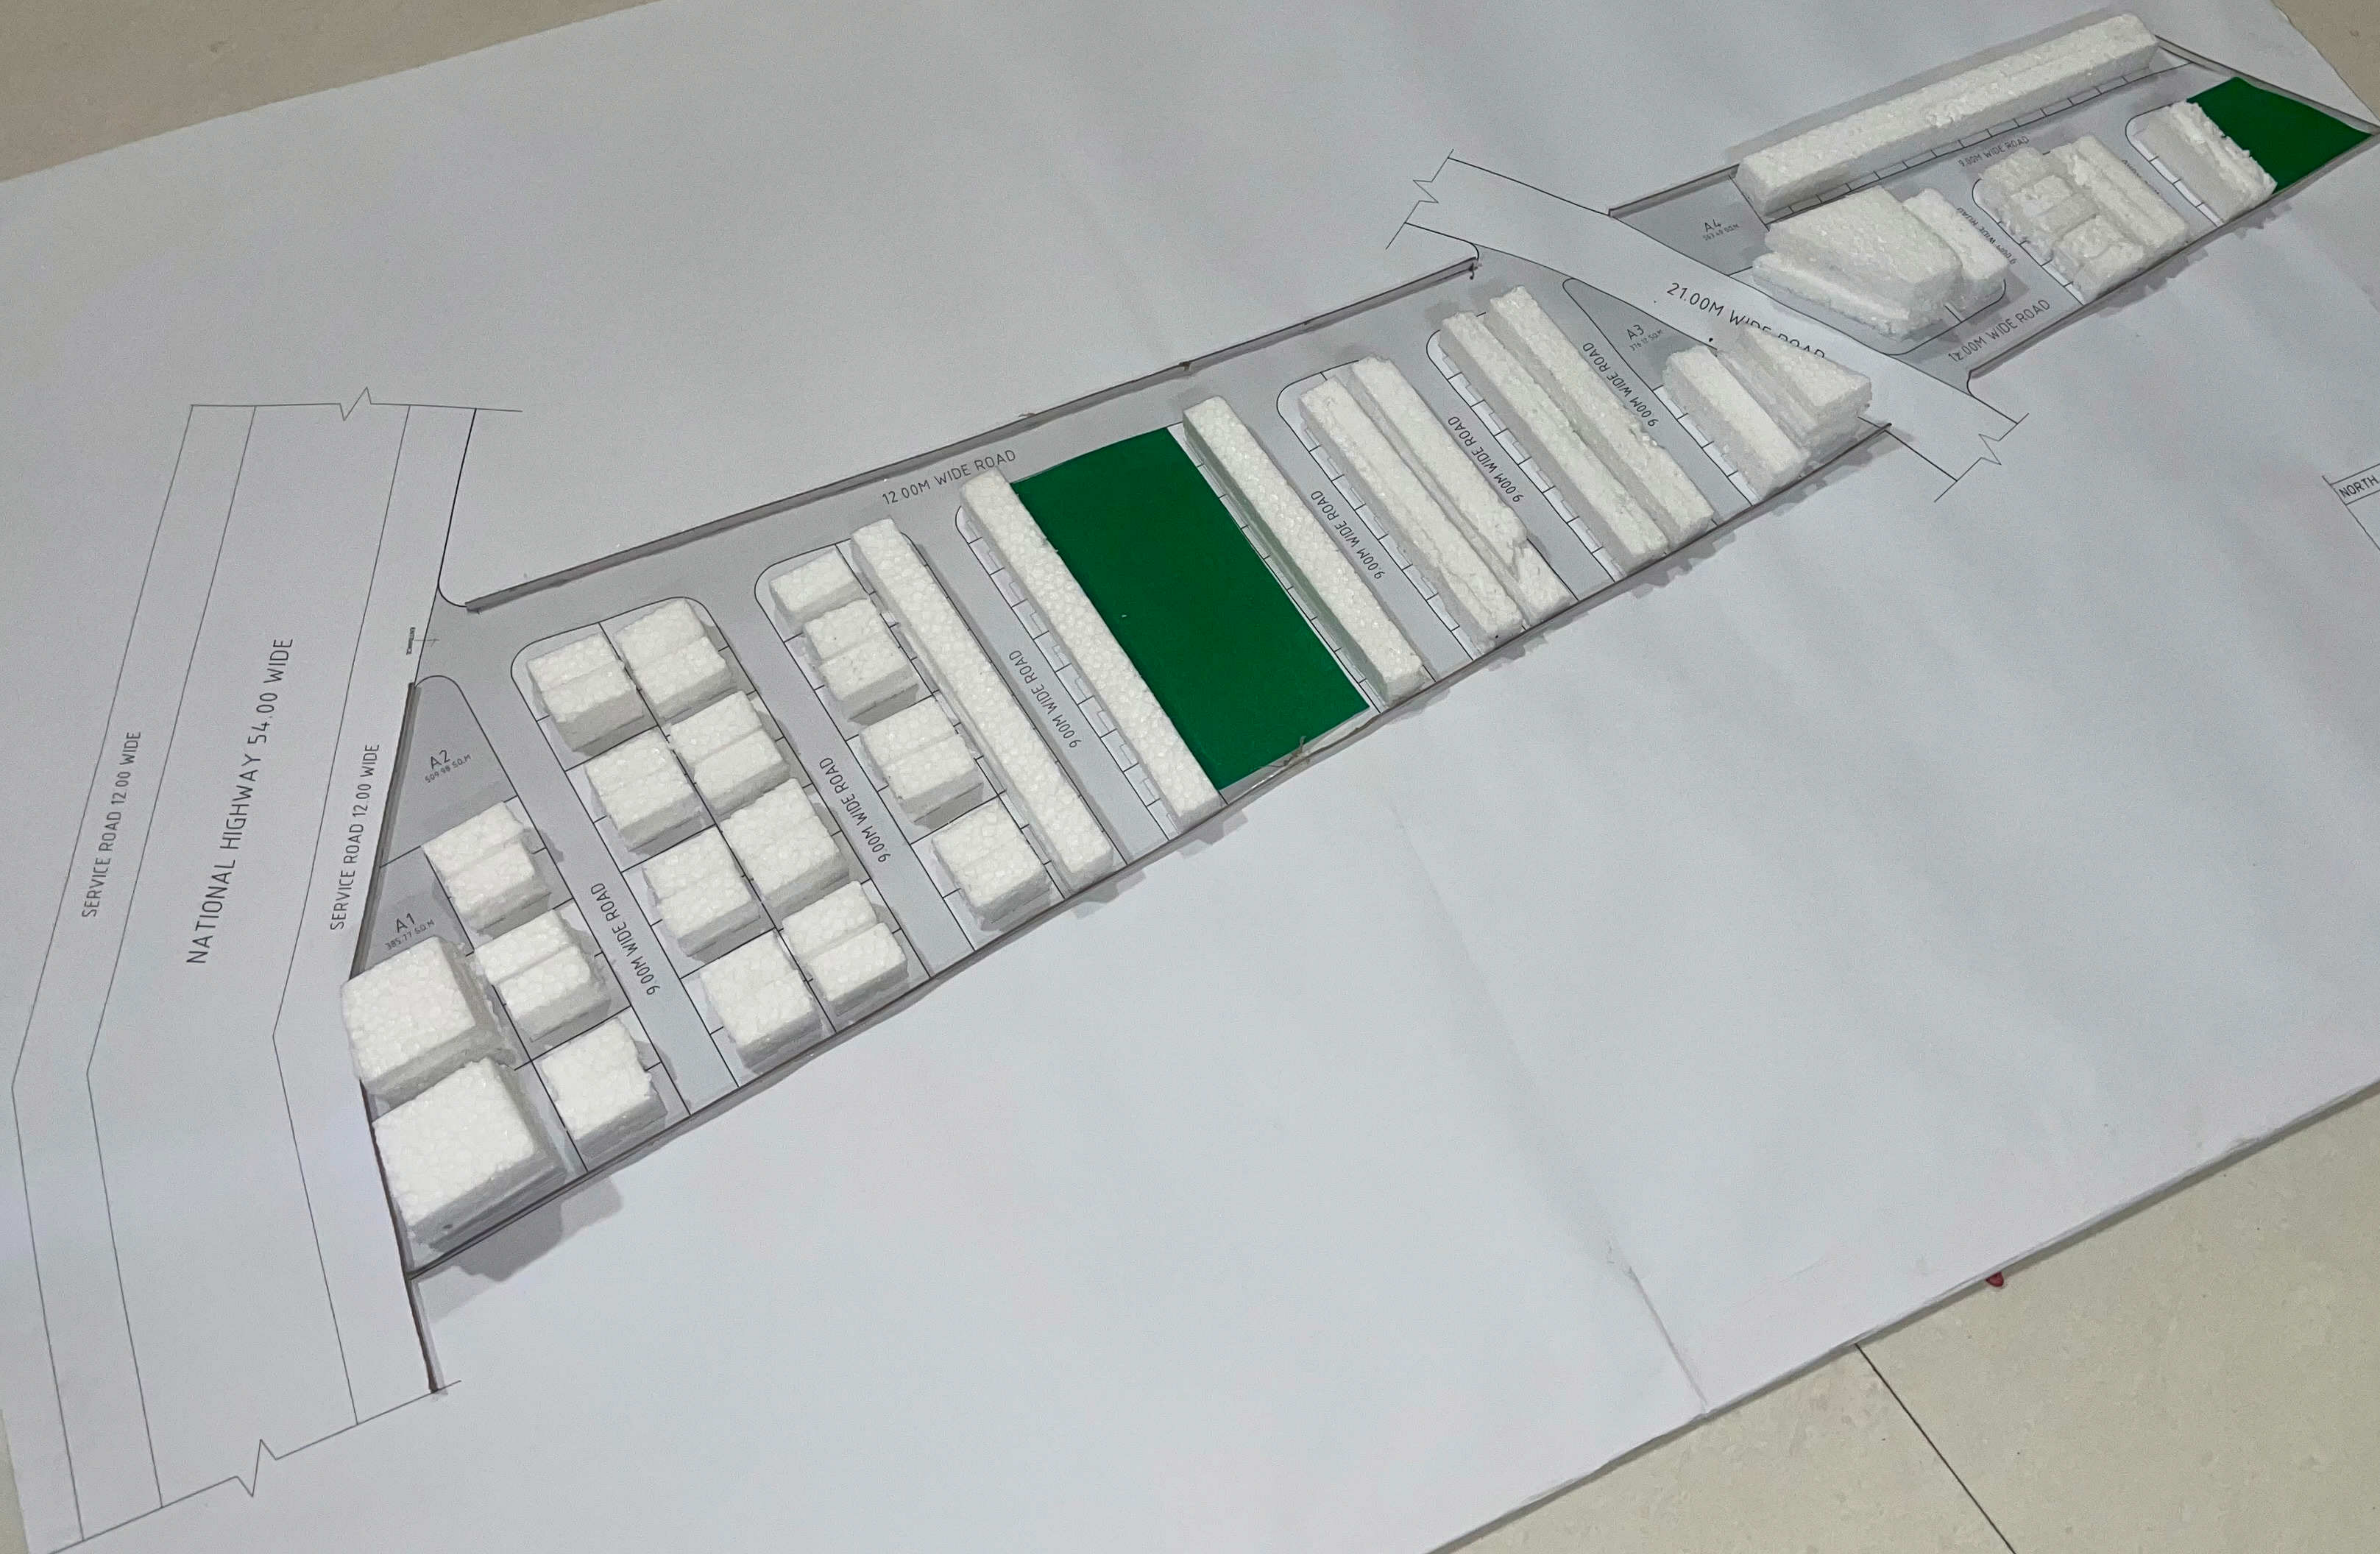


NORTH N		NAME OF WORK PROPOSED PLOTTING AT SOLAPUR	
ORGN	REV NO	STUDENT	GURUPRASAD KALAS
SCALE	1:500	ROLL NO:33	CHABUKSWAR
DATE		YR. B. ARCH - SEM VII	
JOB NO.		SSOM'S COLLEGE OF	
DRAWN BY		ARCHITECTURE	
SIGN & STAMP		SOLAPUR	REMARK



 

SIGN & STAMP		REMARK
DRAWN BY: SOLAPUR		
ARCHITECTURE: SSSM'S COLLEGE OF		
JOB NO. 12 YR. B ARCH - SEM VII		
ROLL NO. 03		
DATE: CHABUKSWAR		
SCALE: GURUPRASAD KALLAS		
STUDENT		
DRG. N. REV. NO.		
N		
PROPOSED PLOTTING		
AT SOLAPUR		
NAME OF WORK		

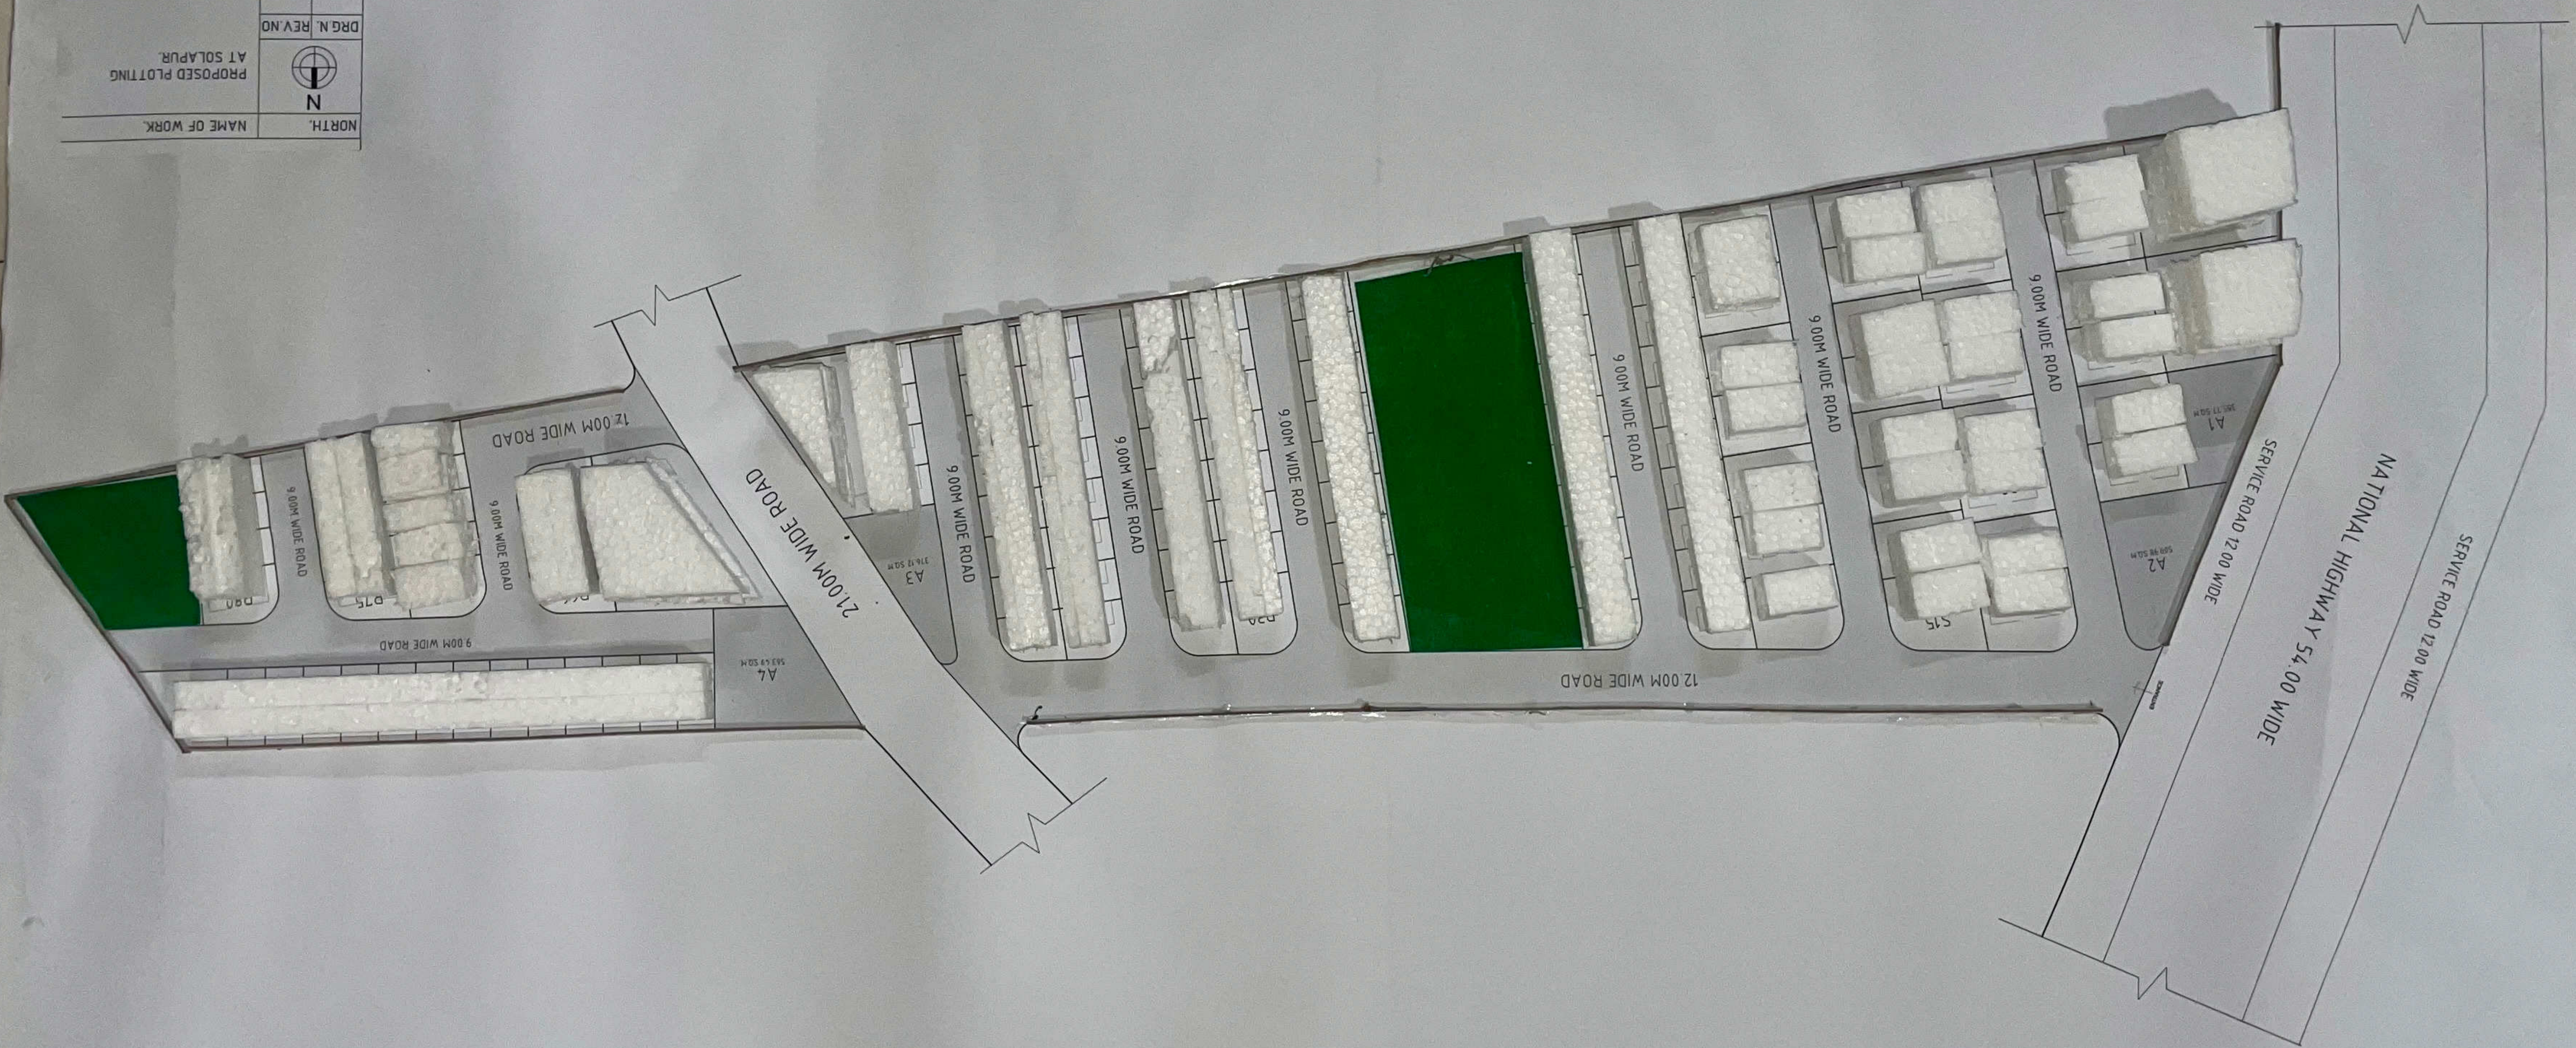

NORTH		NAME OF WORK	
N		PROPOSED PLOTTING AT SOLAPUR	
DRG. N.	REV. NO.		
SCALE			
1:500			
DATE			
CHABUKSWAR			
GURUPRASAD KAILAS			
STUDENT			
1500			
JOB NO.			
11 YR. B ARCH - SEM VII			
SSSM'S COLLEGE OF			
ARCHITECTURE,			
SOLAPUR			
SIGN & STAMP			
REMARK			

