





# SHRI TRIPURANTAKESWARA TEMPLE

LOCATION: Shukravar Peth, Solapur

**SECT**: Hindu

**RENOVATION:** 

**CONSTRUCTION DATE:** 

**STYLE**: Maratha Architecture Style

**AUTHORITY**: Shri Siddheshwar

**Devsthan Trust** 



#### HISTORICAL BACKGROUND OF THE CITY

- Solapur, A City Located In The Southeastern Region Of Maharashtra, India, Boasts A Rich And Diverse History That Spans Several Centuries
- The Region Was Integrated Into The Maratha Empire In The 17th Century, Playing A Significant Role During The Reign Of Chhatrapati Shivaji Maharaj And His Successors.
- HISTORICAL AND MYTHOLOGICAL BACKGROUND:

**Devotion To Shiva**: Lord Siddheshwar Is A Form Of Lord Shiva, Worshipped For Centuries In Solapur.


**Siddheshwar Temple**: The Temple, Located In The Heart Of Solapur, Is An Ancient Structure Believed To Have Been Built In The 12th Century By A Yogi Named Siddharameshwar, Who Was A Devotee Of Shiva

#### Cultural Significance:

The Siddheshwar Temple Is A Hub Of Cultural Activities And Festivals, Most Notably The Annual Makar Sankranti Festival, Attracting Thousands Of Devotees And Tourists.

#### Social And Economic Impact:

The Temple And Associated Festivals Contribute Significantly To The Local Economy Through Tourism, gadda Yara And Related Activities

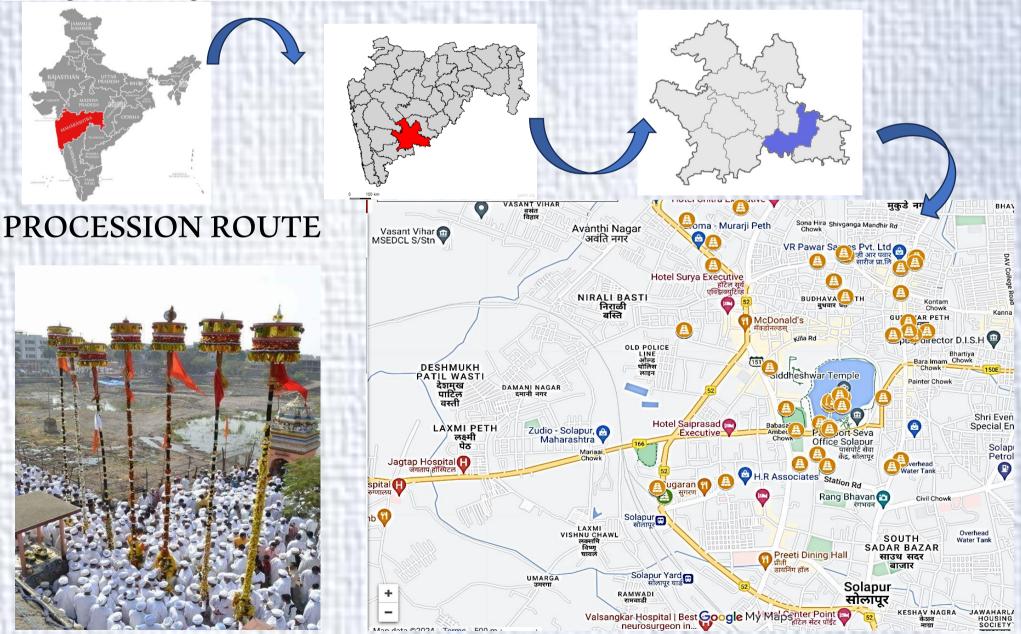







- The Shri Tripurantakeswara Temple, Also Known As The Tripurantak Temple, Is A Significant Hindu Temple Located In Solapur, Maharashtra, India.
- **Deity**: The Main Deity Of The Temple Is Lord Shiva, Worshipped In The Form Of Tripurantakeswara. Lord Shiva Is One Of The Principal Deities In Hinduism And Is Revered As The Destroyer Of Evil And The Transformer.
- Architecture: The Temple Boasts Maratha Style Architecture. The Temple Complex
  Typically Includes A Sanctum Sanctorum (Garbhagriha), and A Shikhara Adorned With
  Sculptures Of Various Deities. And A Courtyard
- Importance: The Tripurantkeshwara Temple Is One Of The Temple Of Procession Route Of The 68 Linga Procession Route Established Around The Town By Shri Siddhrameshwaram Trust In 12 Th Century
- **Pilgrimage**: The Shri Tripurantakeswara Temple Attracts Not Only Local Devotees But Also Pilgrims From Various Parts Of Maharashtra And Beyond.


#### LOCATION OF TEMPLE






SHRI TRIPURANTAKESWARA TEMPLE

#### **CONDITION MAPPING**

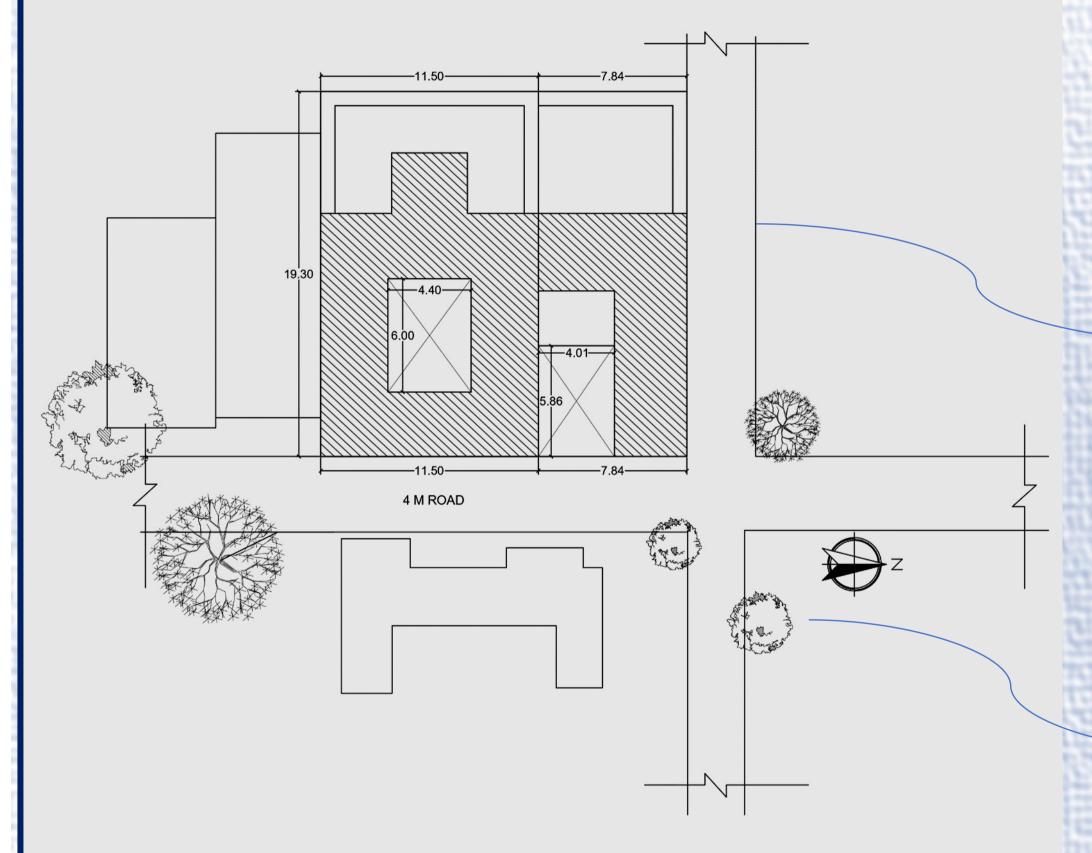


- The Location Of The Temple Is Shukravar Peth Solapur(gaothan Area)
- The Site distance From Main Road About 60 M



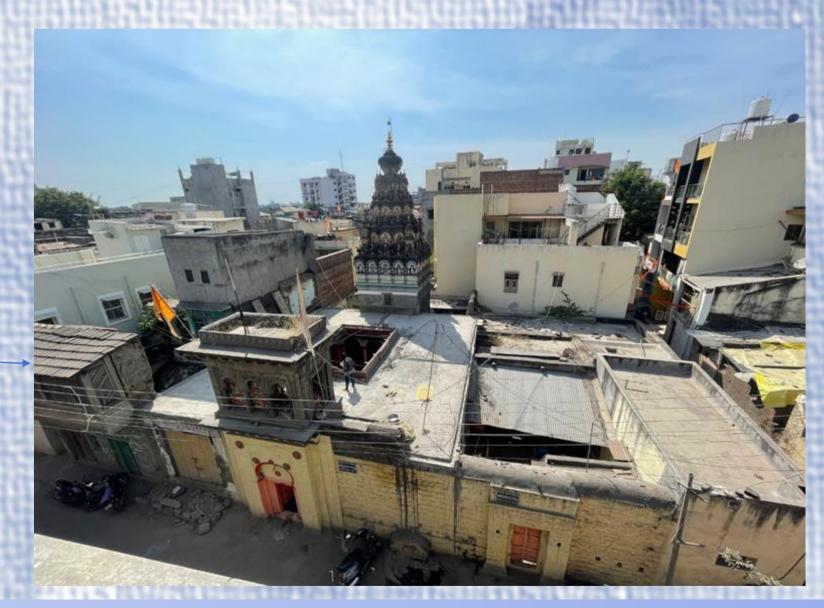


SHRI TRIPURANTAKESWARA TEMPLE

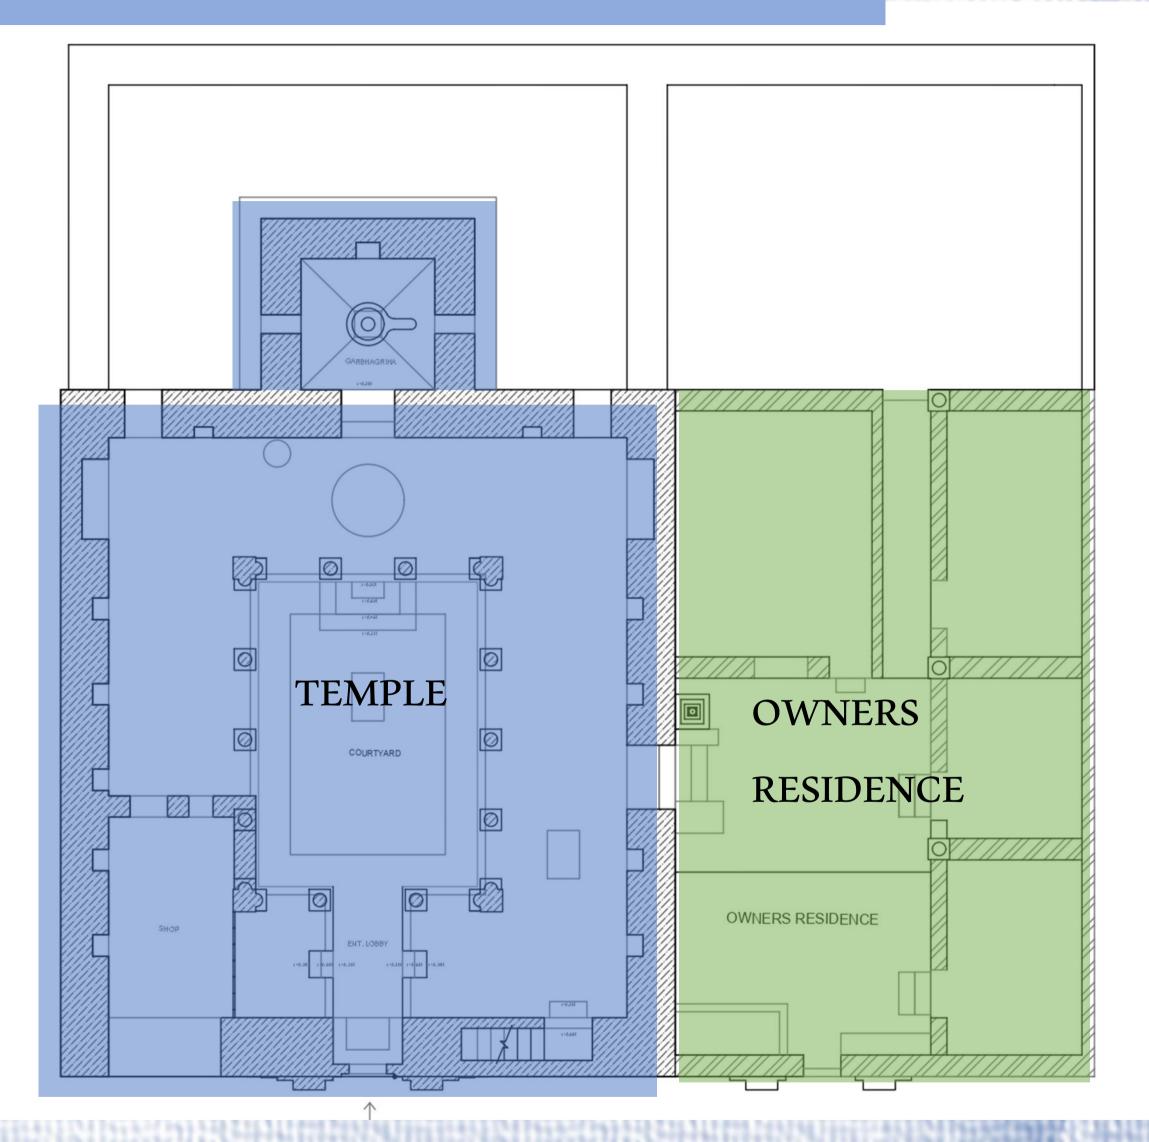

#### CONDITION MAPPING

- The Temple Is Divided In Two Parts
- One Is Temple And Other Is Owners Residence
- The Current Condition Is The Owner Has Left The Property Ownership And Handed To The Siddheshwar Temple Trust
- The structure is G+1 structure
- The site has access from the 4m lane

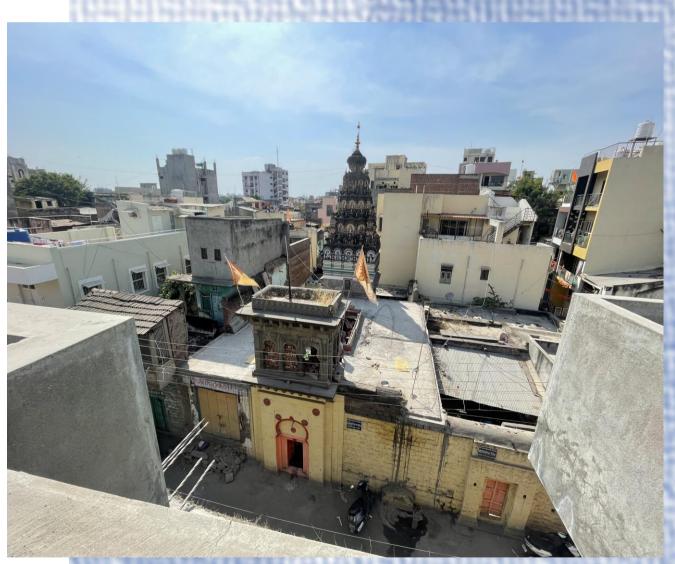

SHRI TRIPURANTAKESWARA TEMPLE




- There Is A Courtyard At The Centre Of The Temple
- Surrounding The Courtyard Are A Series Of Arched Pillars Painted In A Combination Of White,orange,and Yellow, Which Support An Overhanging Roof.
- This Arches Called As The True Arches And The Arches Are Made Of Stone
- Courtyard Featuring A Central Statue Of Nandi





- Entrance of the temple
- The entrance door is made of wood

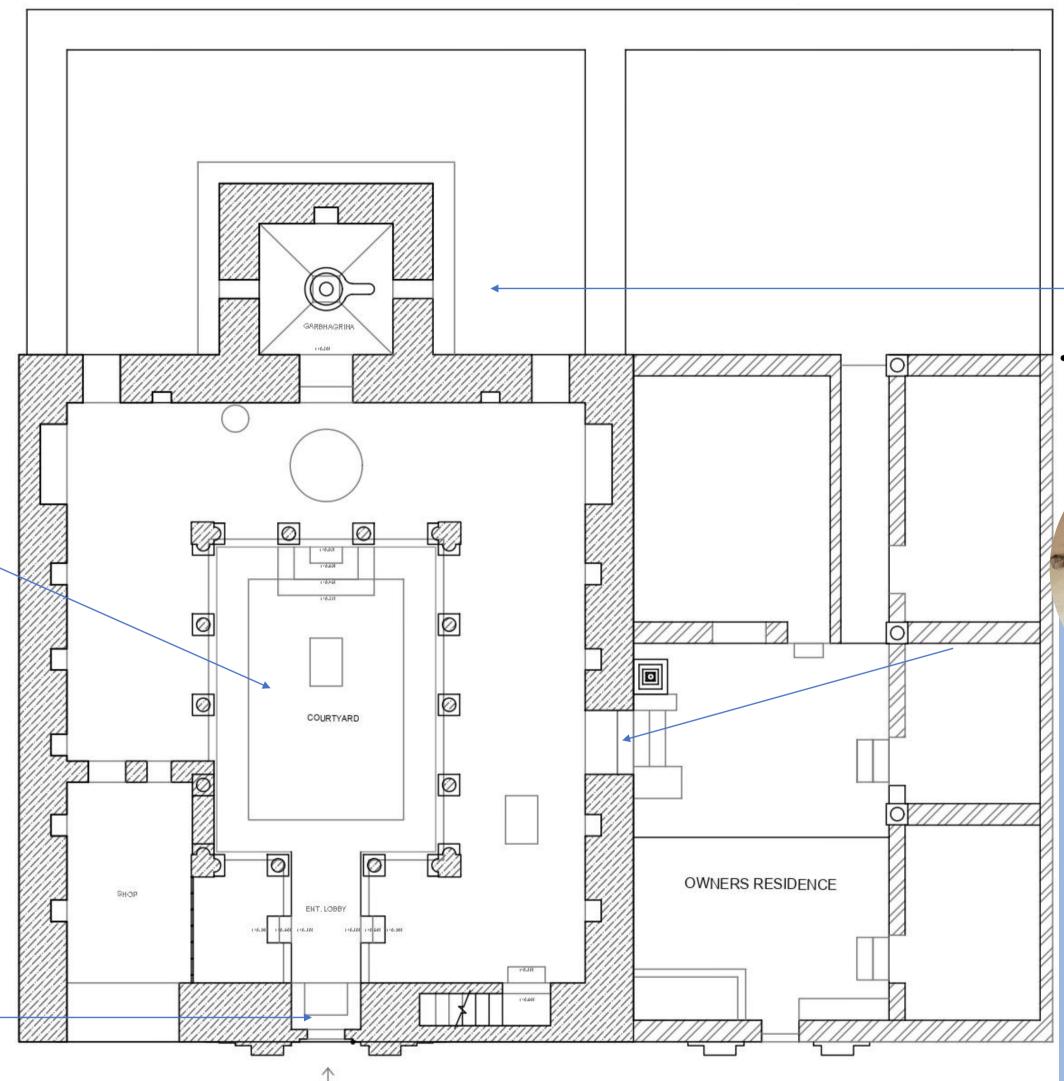










The Inner Sanctum Of The Temple, Resides The Main Deity In The Form Of A Shiv Ling Sculpture





- The connectivity door between temple and residence
- The door is made of wood

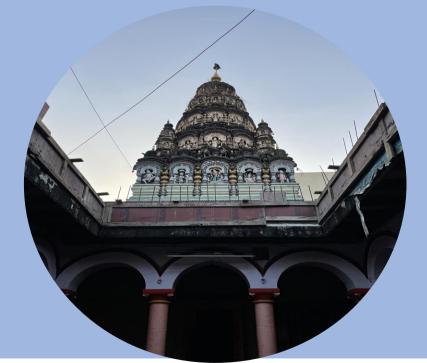


AKANKSHA JAGTAP
ROLL NO : 8
SEM VII
SSSM's COA SOLAPUR

SHRI TRIPURANTAKESWARA TEMPLE

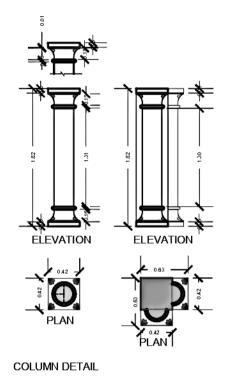

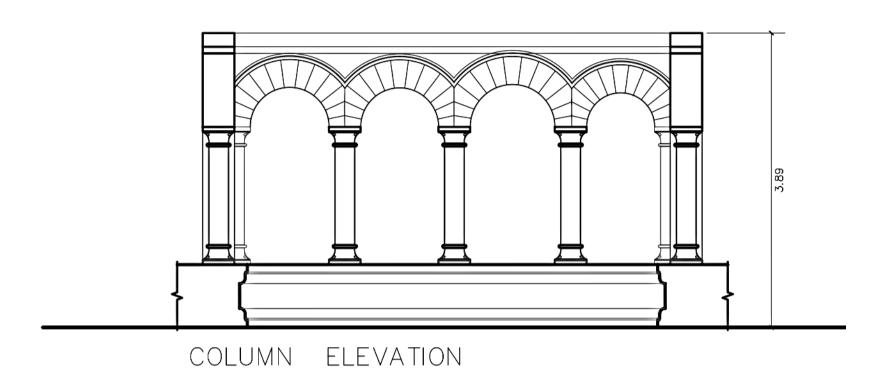




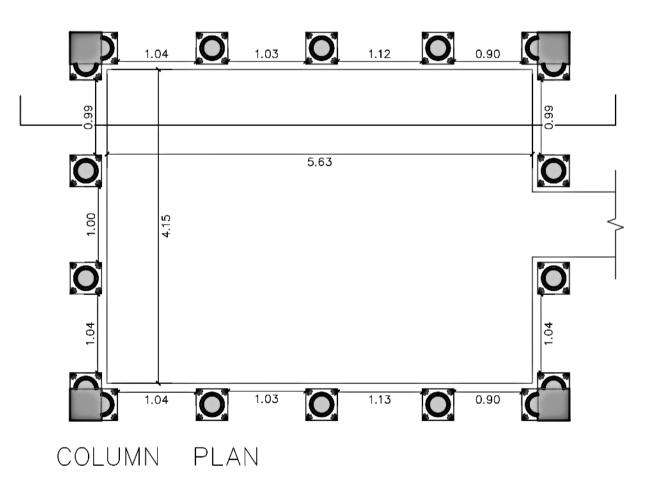



### COURTYARD DETAIL

SHRI TRIPURANTAKESWARA TEMPLE

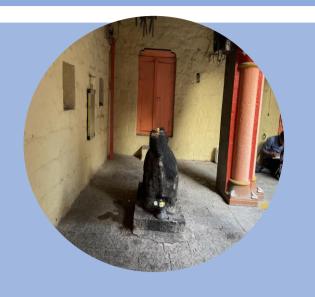

- There Are Two Nandi Statues In Temple
- This Is The 2<sup>nd</sup> Nandi Statue Situated Near The Staircase




• Door For The Entrance Of The Backyard Of The Temple



they Have Opened Shop In Temple Campus, The Shop Is Closed .It Is Not In Use at current condition


SHRI TRIPURANTAKESWARA TEMPLE

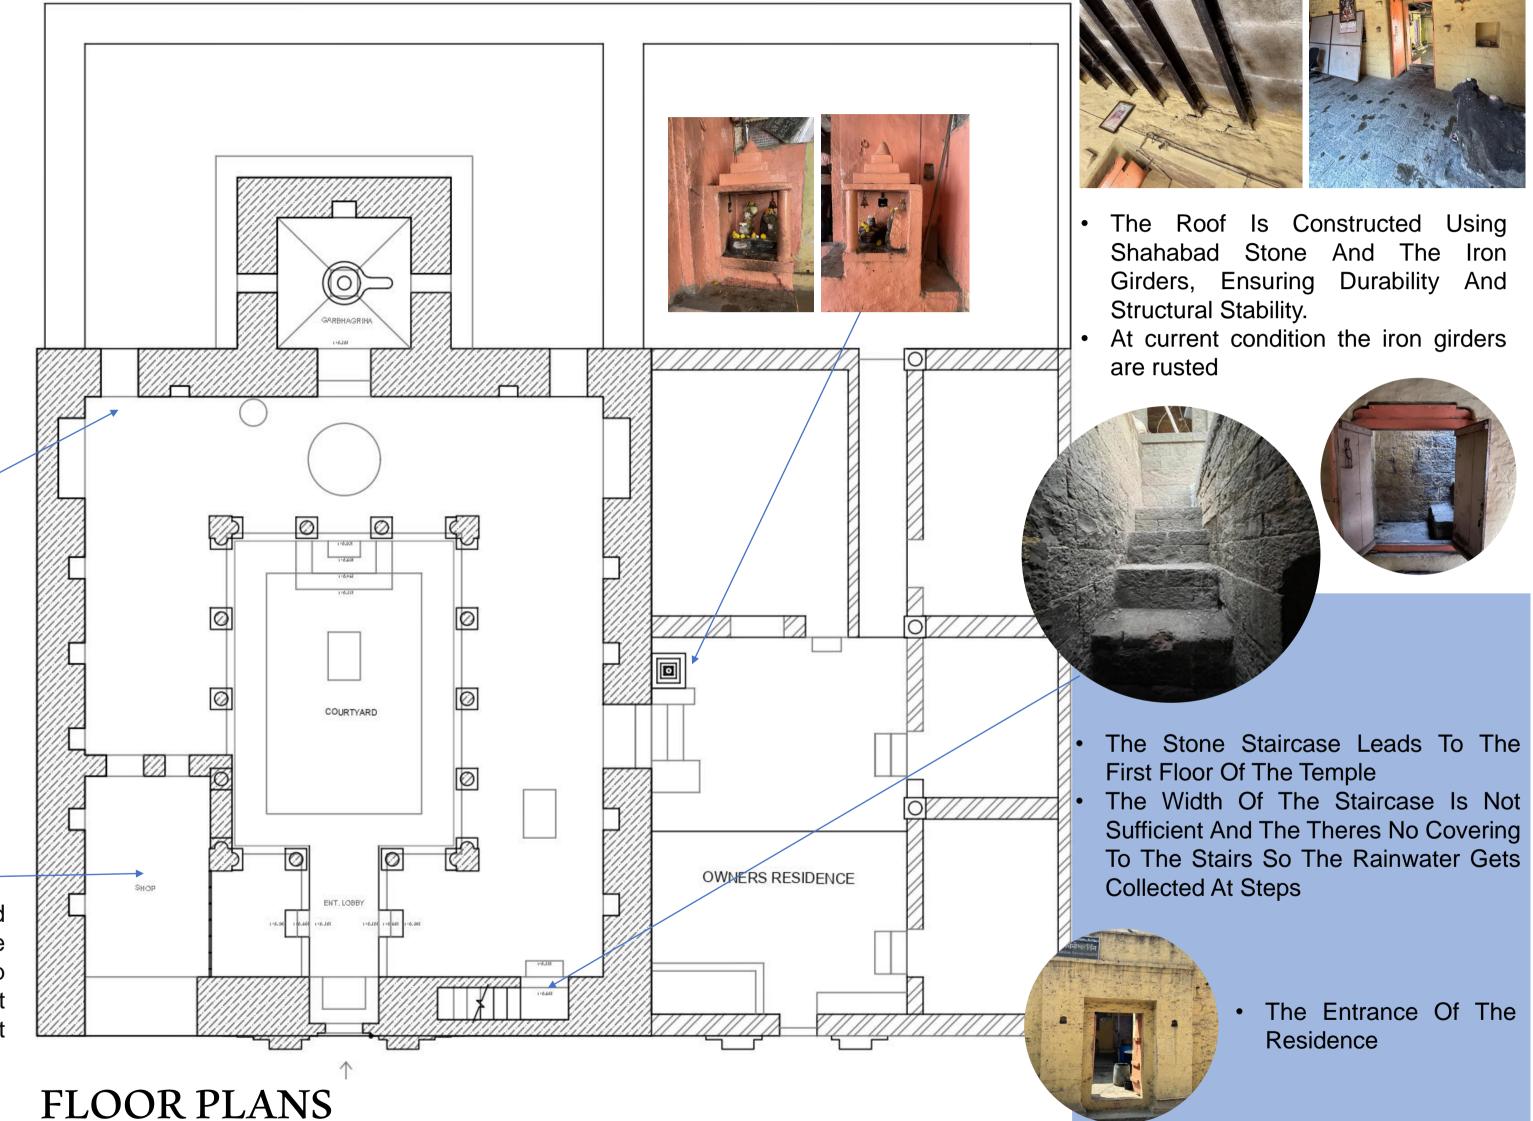

**AKANKSHA JAGTAP** ROLL NO:8 **SEM VII** SSSM's COA SOLAPUR


The Entrance Of The

Residence

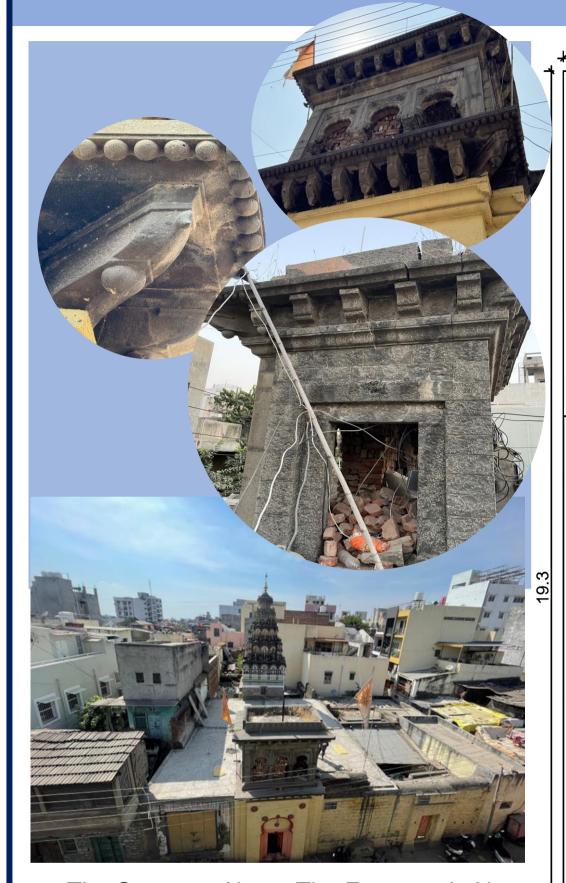


- The Structure Above The Entrance Is Not In Good Condition
- On The First Floor Unused ,Waste Material Is Throne, like Bricks And Some Garbage.
- All The Waste Material Is Seen From **Entrance Front Road**
- Which Does Not Look Maintained

#### FLOOR PLANS

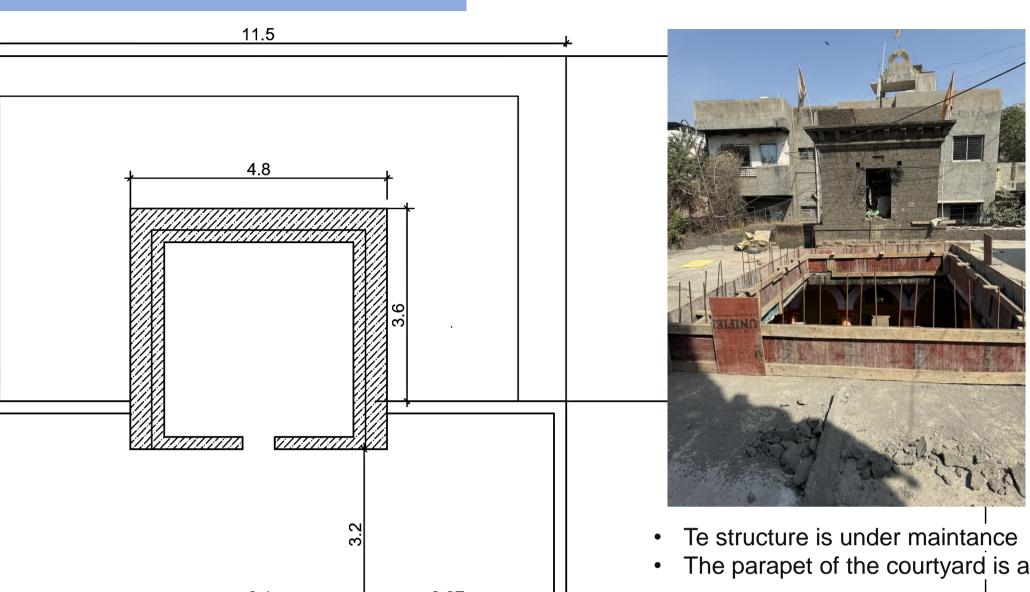


• The parapet of the courtyard is at broken stage

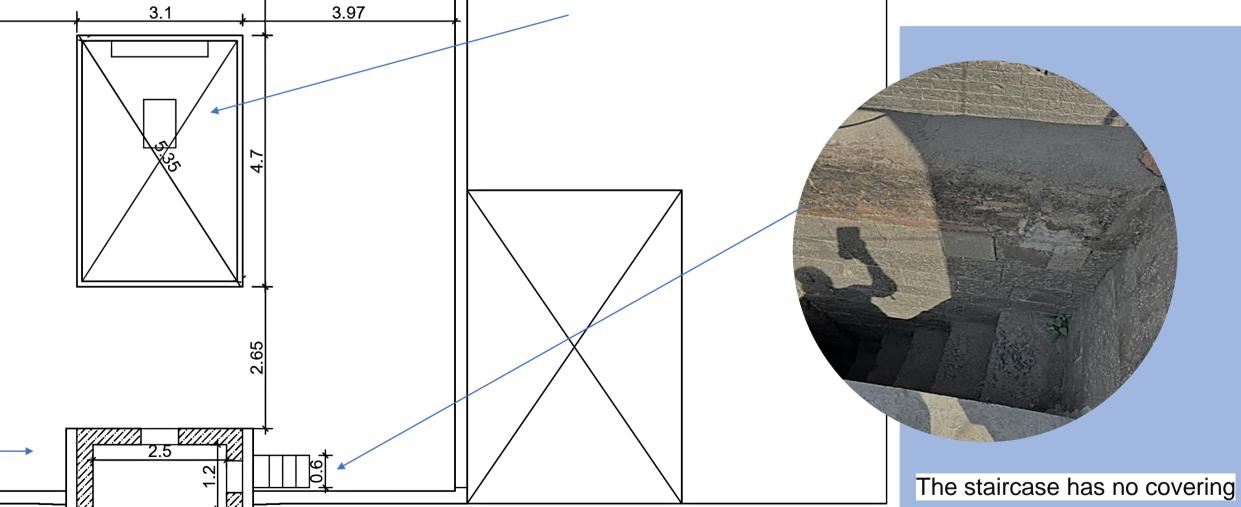


SHRI TRIPURANTAKESWARA TEMPLE




- The Shikara Has Various Sculptures And The Carvings
- The Handles Are Gold Plated Of The Shikhara Is The Unique characteristic Of the temple

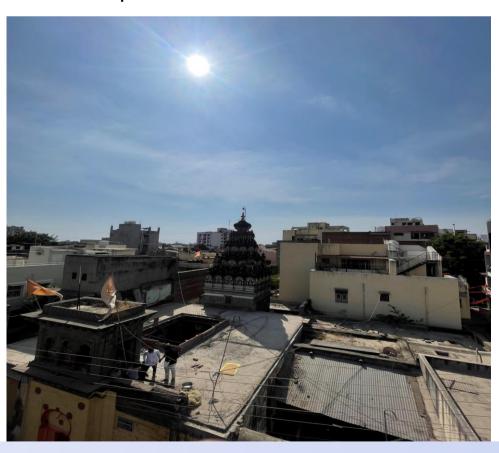

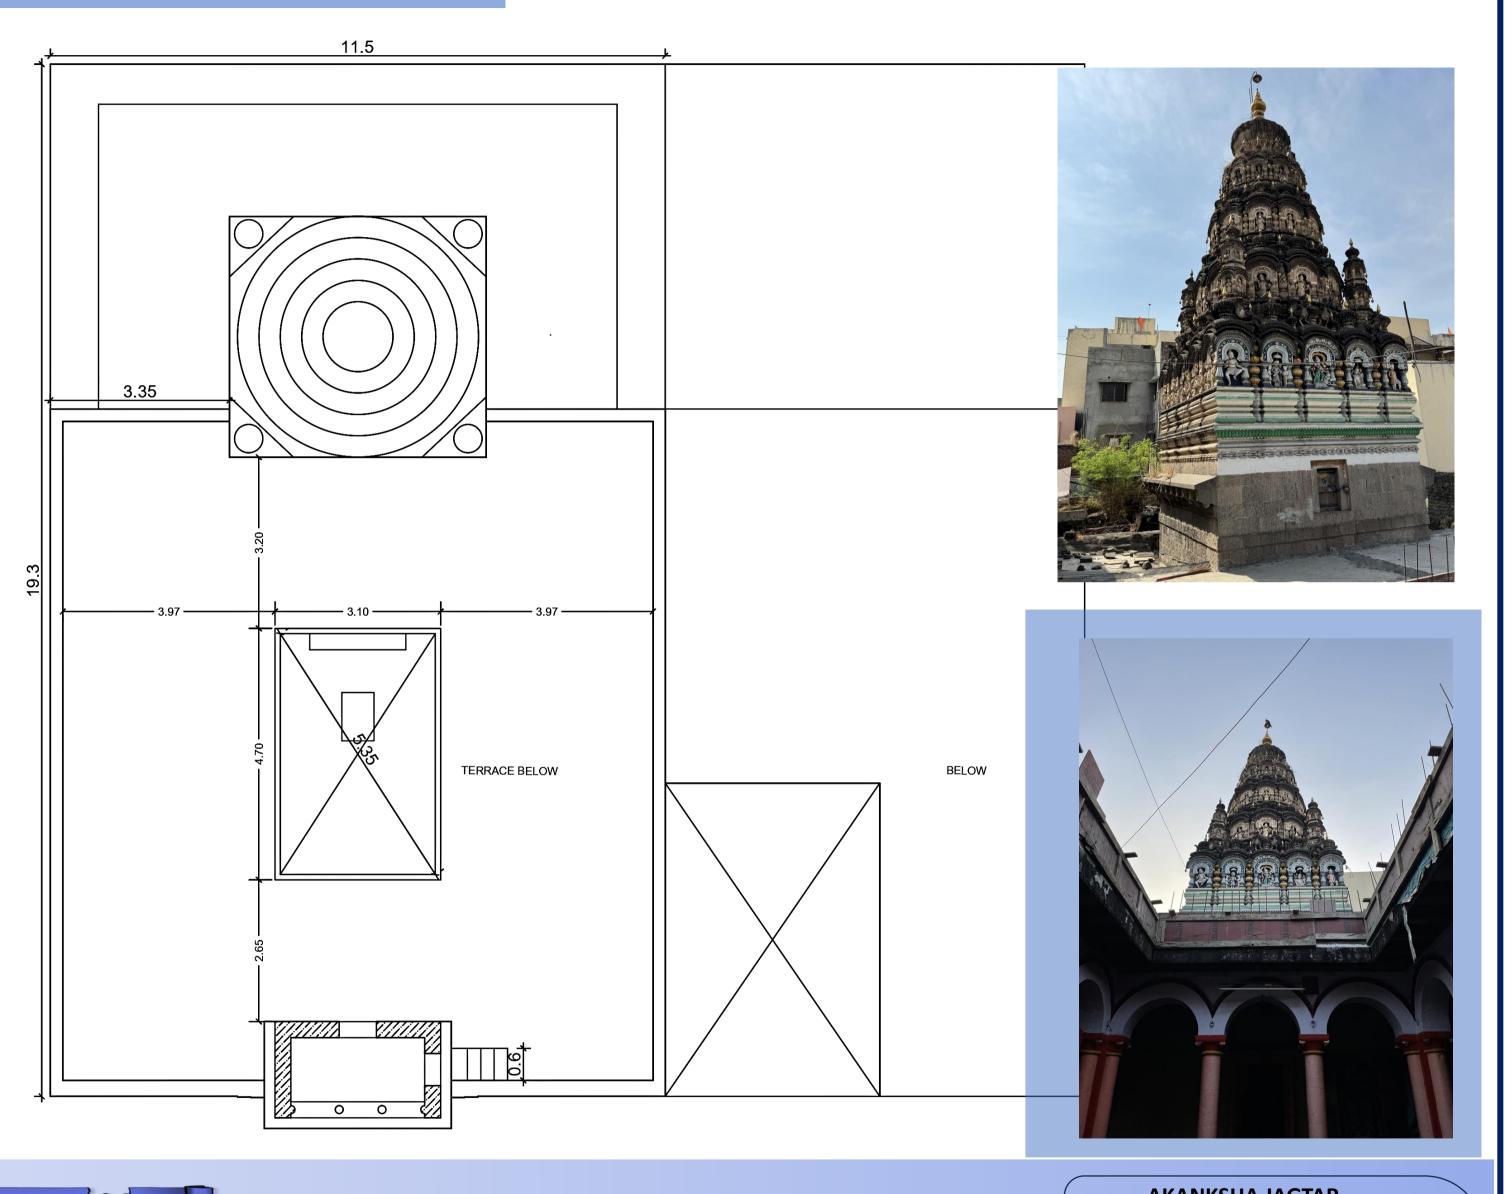

SHRI TRIPURANTAKESWARA TEMPLE

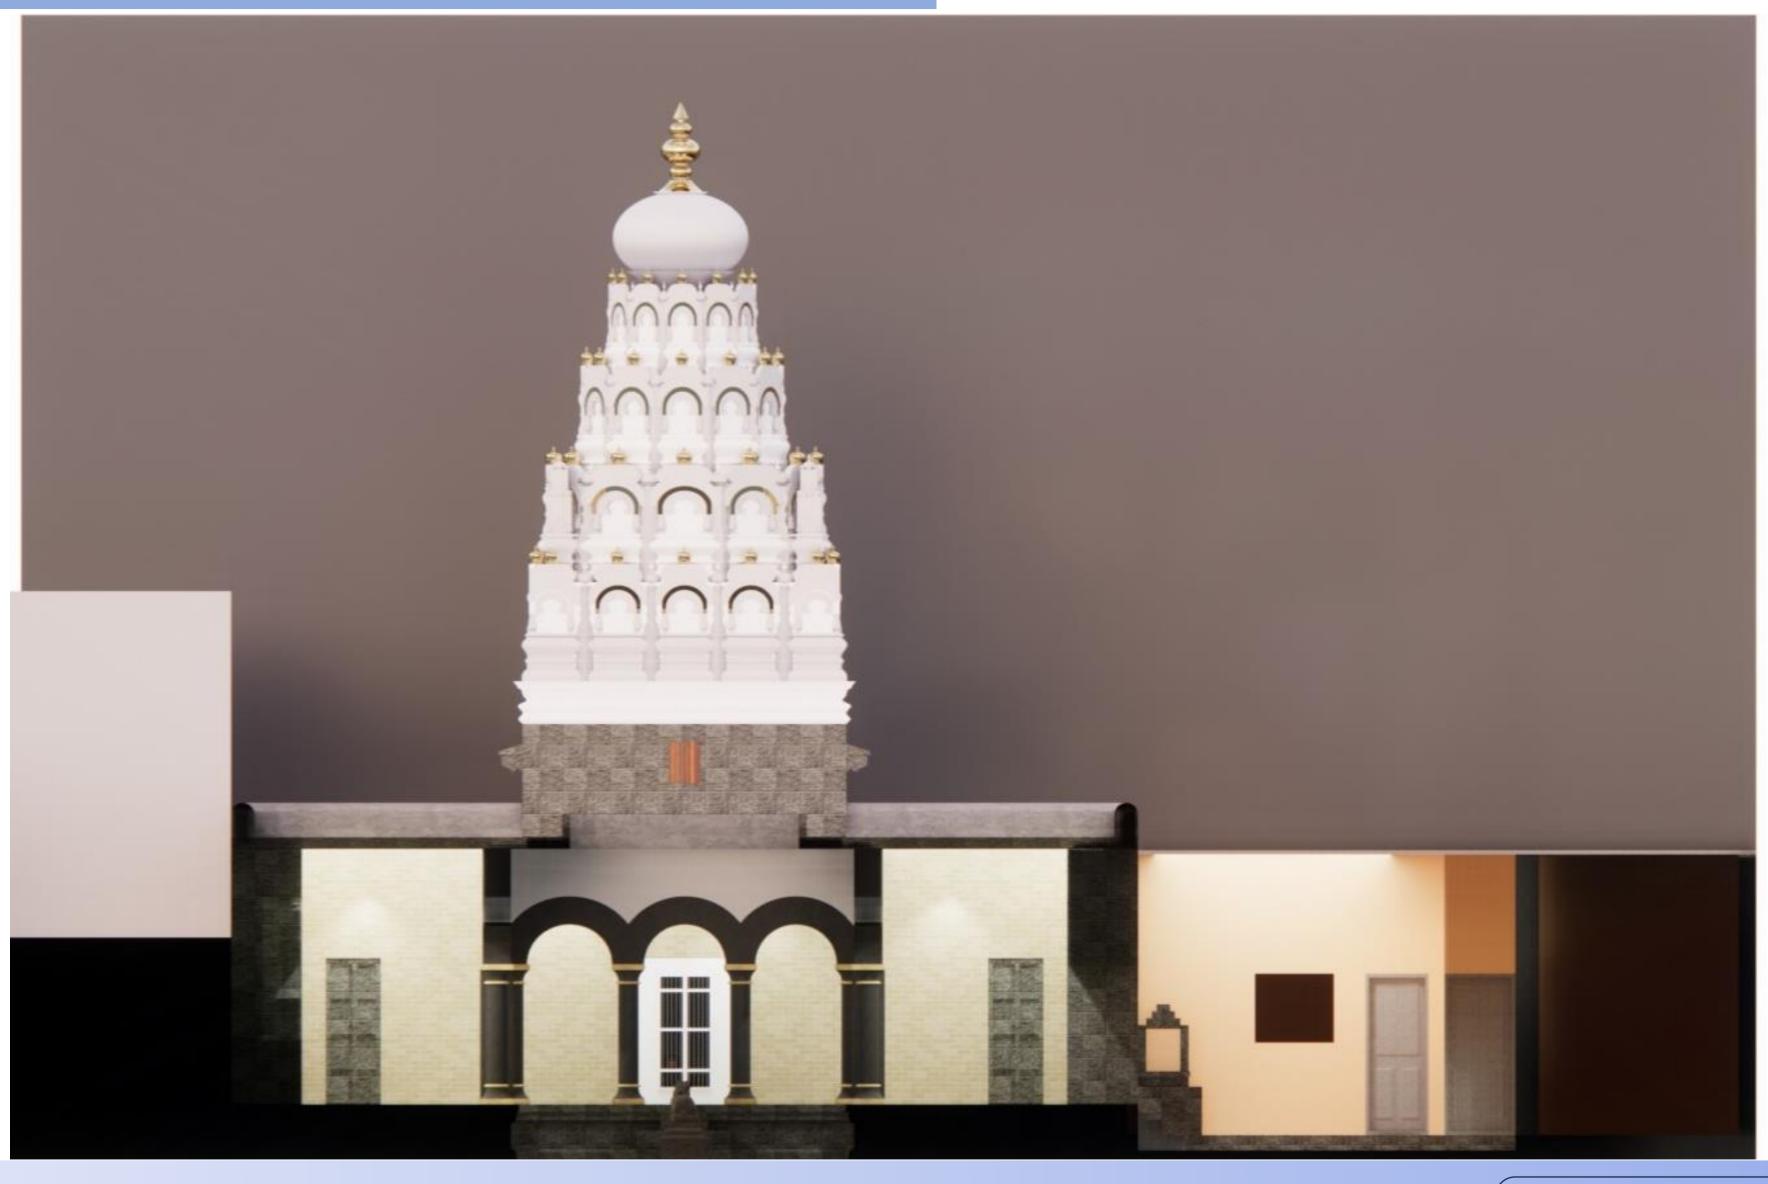

SHRI TRIPURANTAKESWARA TEMPLE

#### **DEFECTS IDENTIFIED**

#### STRUCTURAL DAMAGE








PROBLEM:-

On The First Floor Unsed ,Waste Material Is Throne,Like Bricks And Some Garbage.

All The Waste Material Is Seen From Entrance Front Road Which Does Not Look Maintained

SOLUTION:- CLEAN THE SPACE AND WE SHOULD

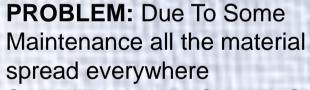

**SOLUTION-** We Should Clean The Terrace

throw the waste material





**PROBLEM:** BIOLOGICAL GROWTH MOSS AND SOME PLANTS ARE GROWN

**SOLUTION-** - Clean Surfaces With Biocidal Solutions Or Gentle Pressure Washing.

Apply Protective Coatings Or Sealants To Inhibit Future Growth.

Remove Vegetation And Provide Adequate Drainage To Prevent Moisture Buildup





PROBLEM:- IRON GIRDERS ARE RUSTED

**SOLUTION**; weshould remove the rust and should paint with oil paints





PROBLEM:- PASSAGE WAY IS COVERED TO ACESS THE SHOP, THEY HAVE OPENED SHOP IN TEMPLE CAMPUS, THE SHOP IS CLOSED IT IS NOT IN USE SOLUTION;-

WILL DECONSTRUCT THE SHOP AND CLEAR THE PASSAGE WAY

SHRI TRIPURANTAKESWARA TEMPLE

#### POOR MAINTAINCE











#### PROBLEM:-

- Poor Maintenance Can Lead To Various Defects In A Historical Temple, Affecting Its Structural Integrity, Aesthetic Appeal, And Cultural Significance
- The Household Things Of Their House Are Spraded In The Temple Campus
- Things Are Not Kept Properly
- Solution:- Proper Maintenance Should Be Done



**PROBLEM:-** The Width Of The Staircase To First Floor Is Less And Has No Covering, Rainwater Is Collected At Stairs There Is No Drain out

#### SOLUTION

Will Provide The Pvc Drain out Pipe And Covering



PROBLEM; Corrugated Sheets Are Rusted And Wooden Supports Are Damaged

SOLUTION:- Will Replace The Roofing Sheets



PROBLEM:- The Roof Of The One Room Is Collapsed

SOLUTION :- Will Replace The



PROBLEM; The Coloue Pf The Shikhara Is Degrading0

**SOLUTION:-** Will Replace The Roofing

Sheets

SHRI TRIPURANTAKESWARA TEMPLE

### **After Conservation**



SHRI TRIPURANTAKESWARA TEMPLE



SHRI TRIPURANTAKESWARA TEMPLE




SHRI TRIPURANTAKESWARA TEMPLE



SHRI TRIPURANTAKESWARA TEMPLE



SHRI TRIPURANTAKESWARA TEMPLE

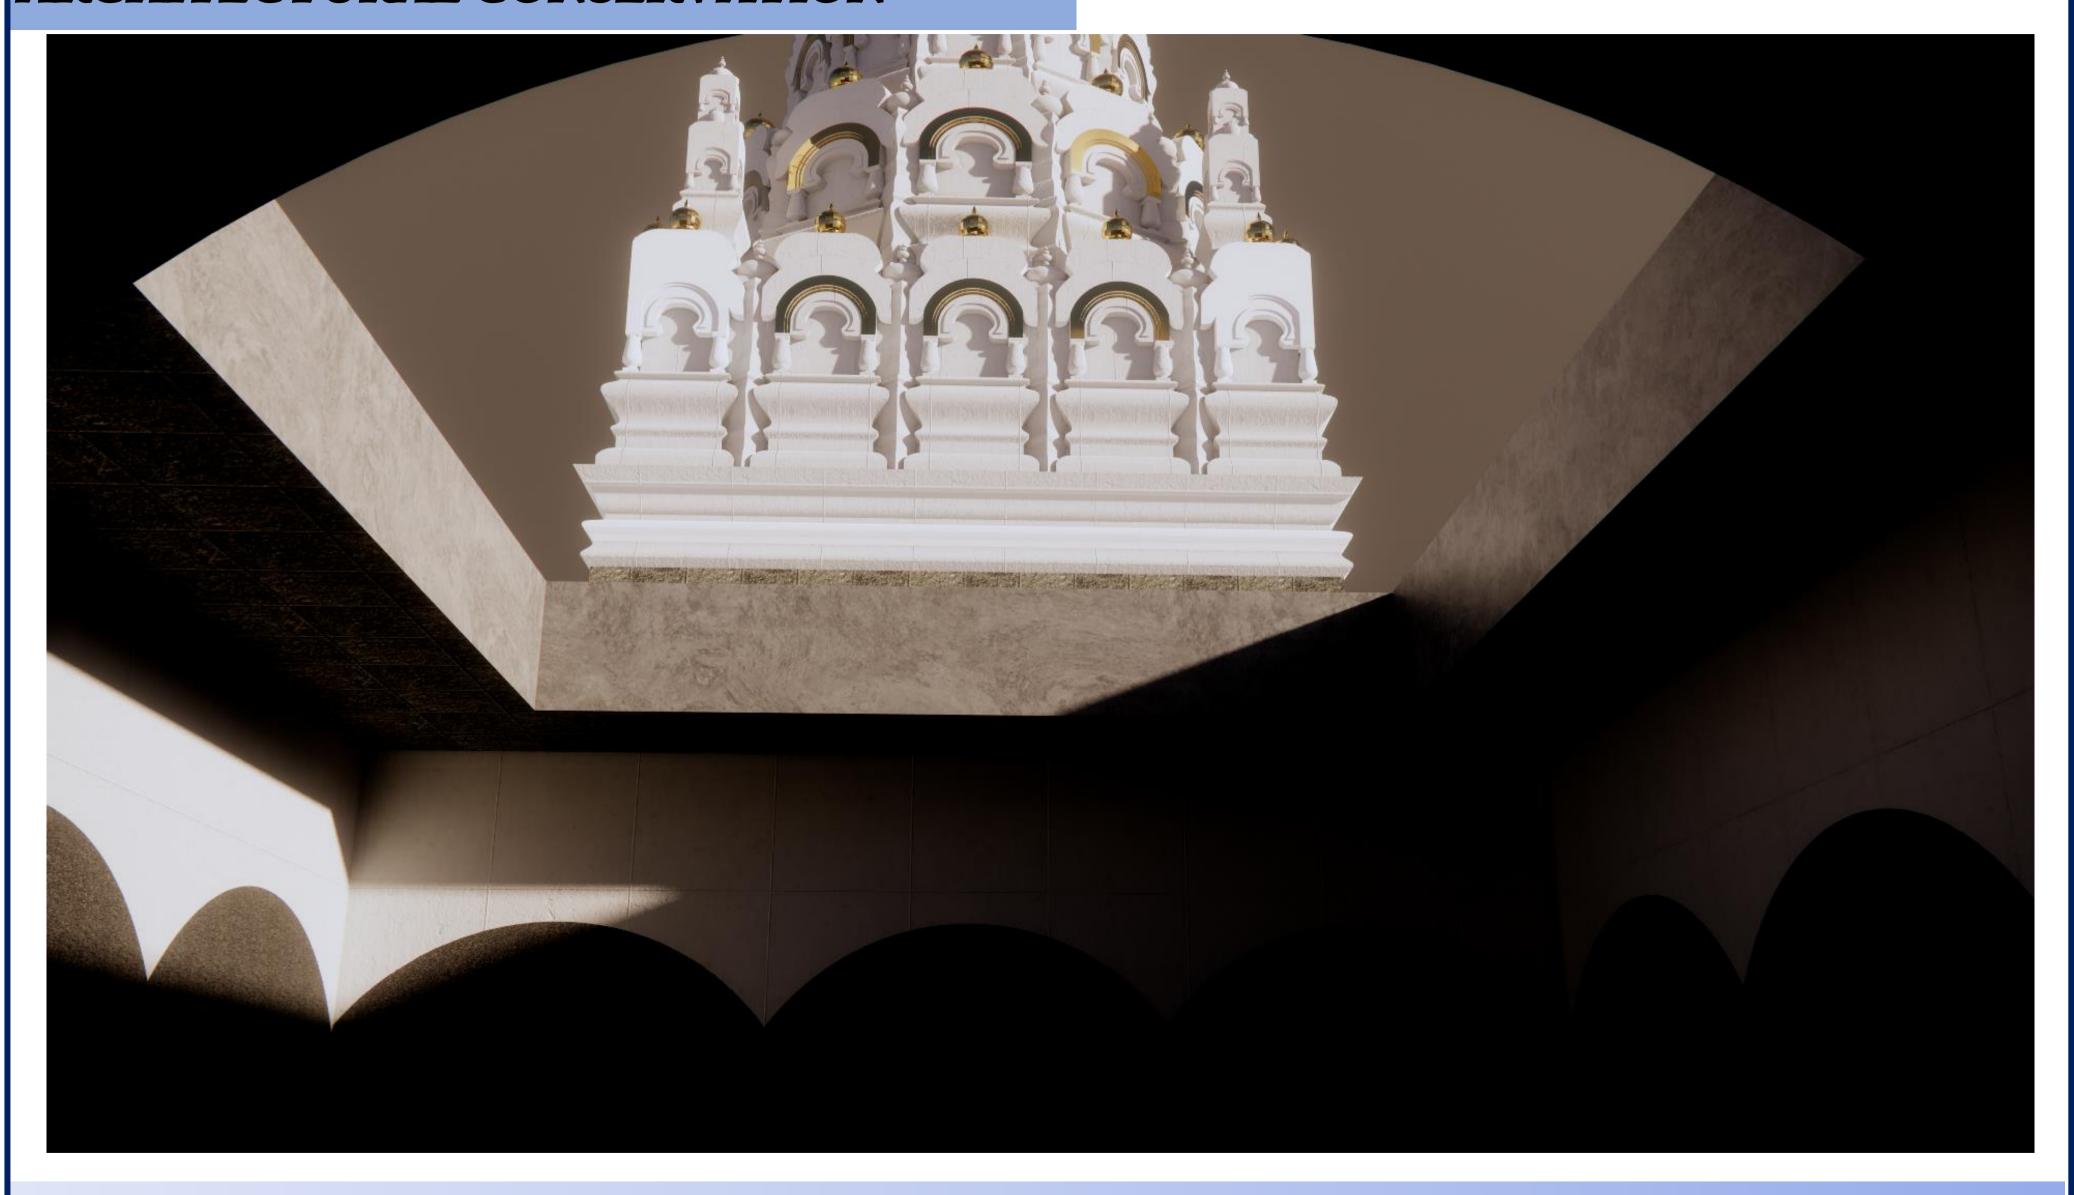

SHRI TRIPURANTAKESWARA TEMPLE


















# SECTIONS AND ELEVATION

		ROLL NO
	ARCHITECTURAL CONSERVATION	8
SCALE 1:100	SSMS COA SOLAPUR	SEM VIII
DATE	33M3 COA SOLAFOR	YEAR 2023-2024

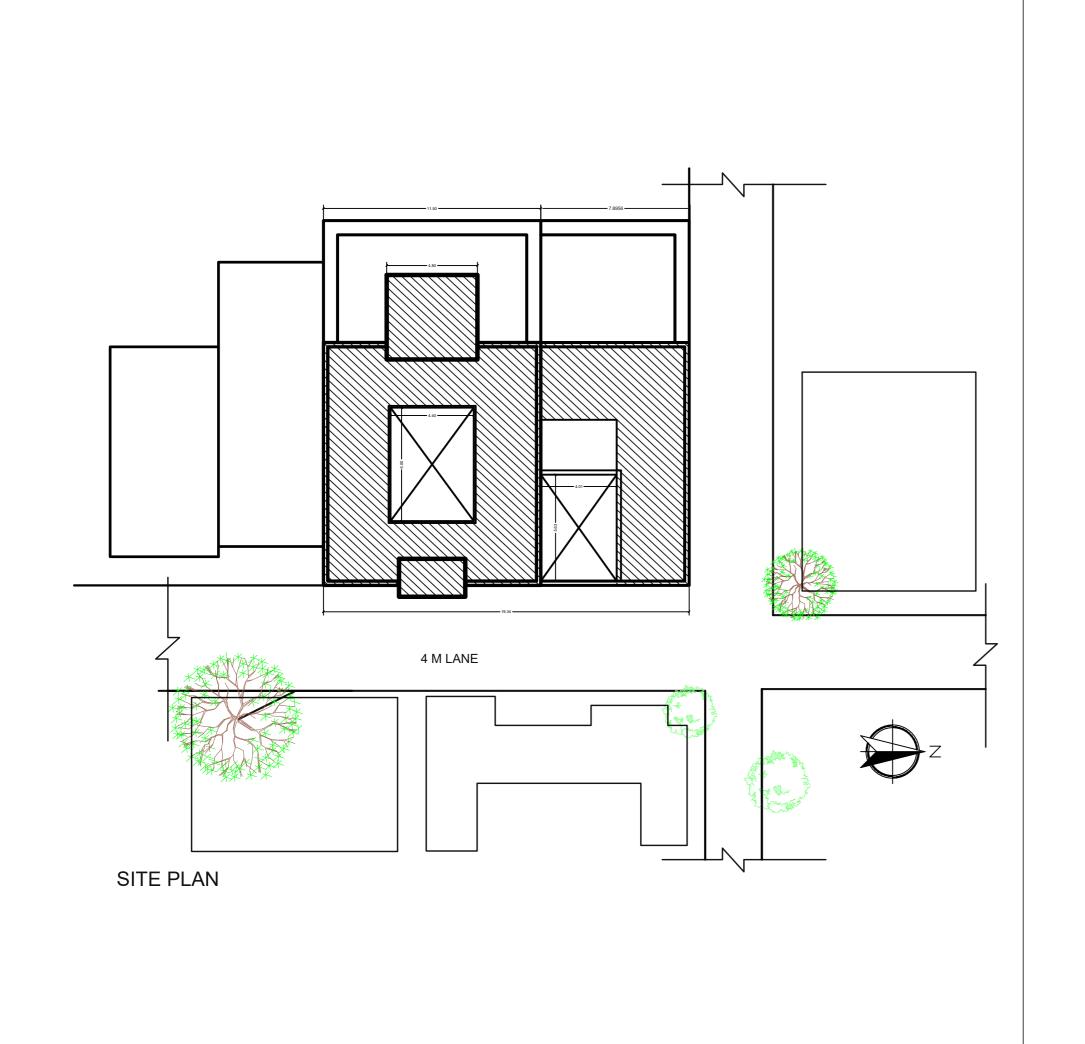

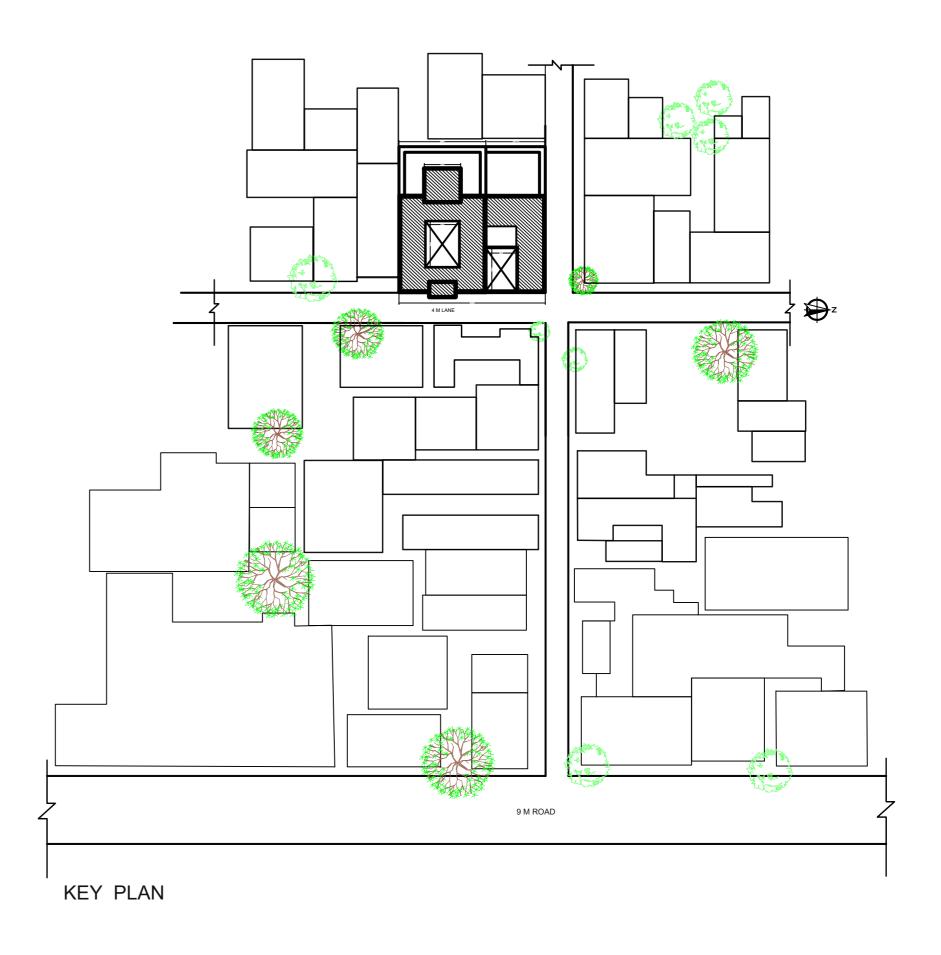


SIGN AND STAMP	SHEET NO	AKANKSHA JAGTAP	ROLL NO	
	1	ARCHITECTURAL CONSERVATION	8	
	SCALE	SSMS COA SOLAPUR	SEM VIII	
SCALE	DATE	SSIVIS COA SOLAPUR	YEAR 2023-2024	

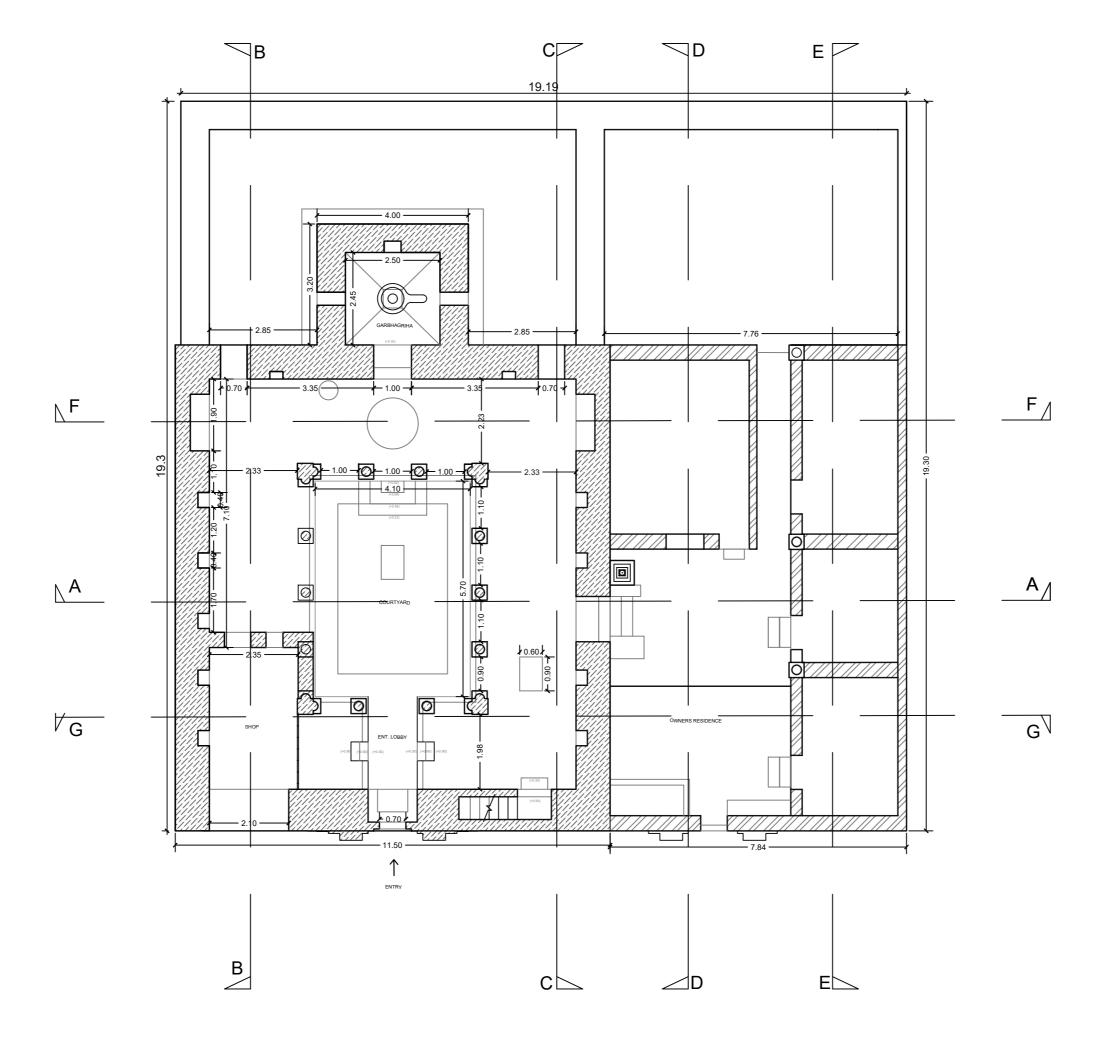


GROUND FLOOR PLAN

	SIGN AND STAMP	SHEET NO	AKANKSHA JAGTAP	ROLL NO
		2	ARCHITECTURAL CONSERVATION	8
		SCALE	SSMS COA SOLAPUR	SEM VIII
		DATE	SSIVIS COA SOLAPUR	YEAR 2023-2024

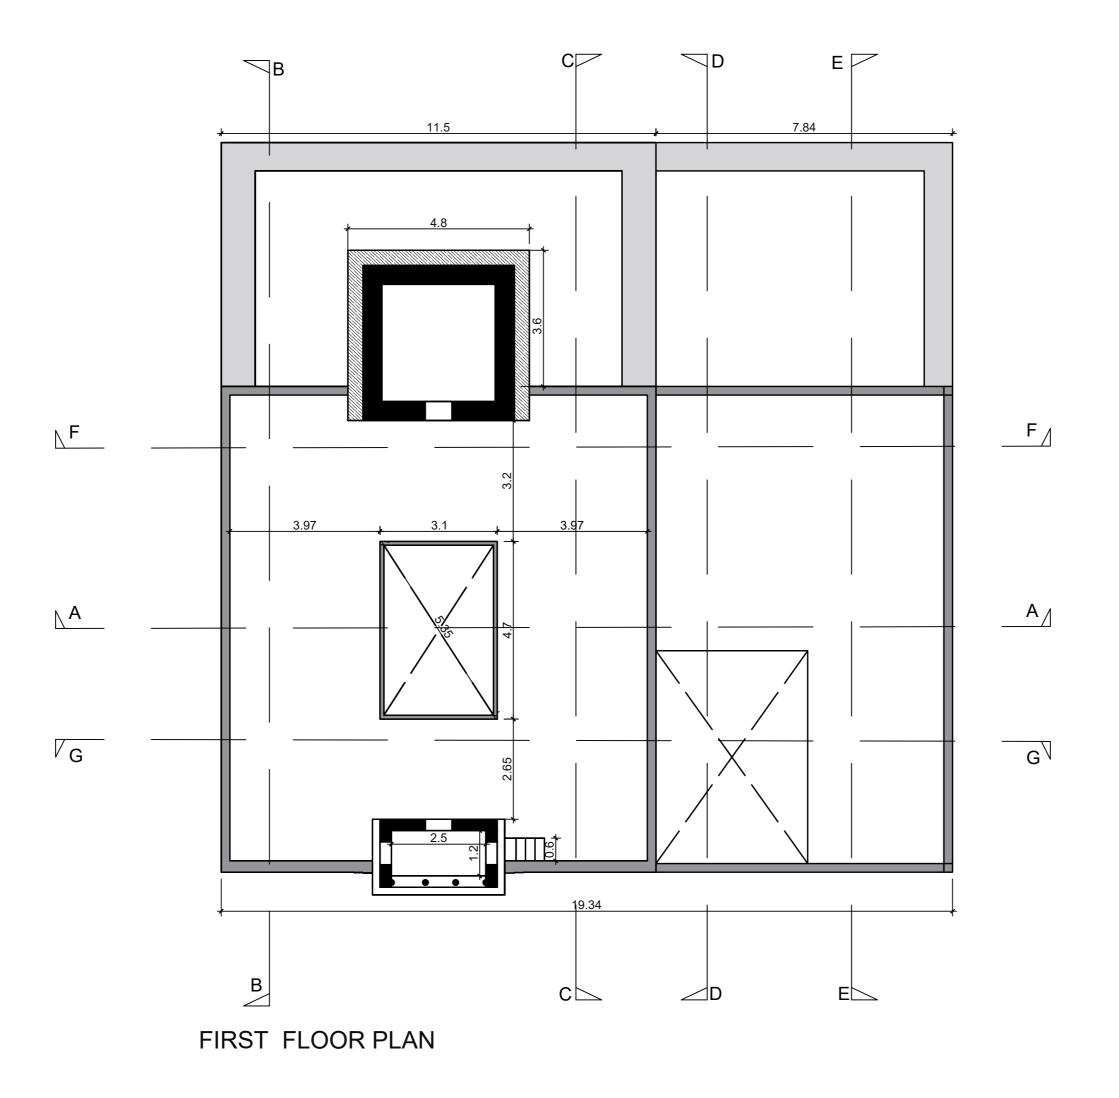


	SIGN AND STAMP	SHEET NO	AKANKSHA JAGTAP	ROLL NO
		3	ARCHITECTURAL CONSERVATION	8
		SCALE	SSMS COA SOLAPUR	SEM VIII
		DATE	SSIVIS COA SOLAPUR	YEAR 2023-2024

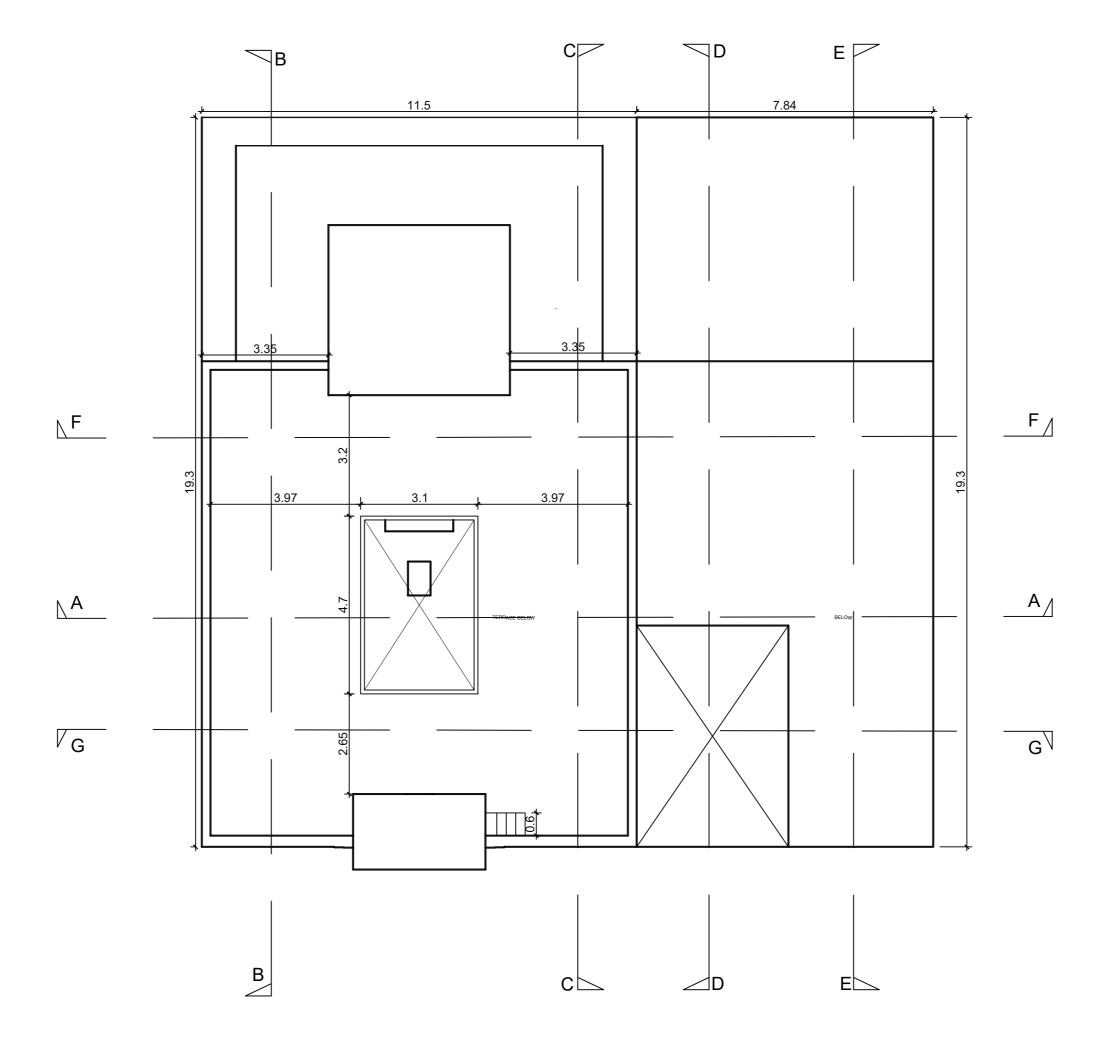


TERRACE FLOOR PLAN


	SIGN AND STAMP	SHEET NO	AKANKSHA JAGTAP	ROLL NO
		4	ARCHITECTURAL CONSERVATION	8
		SCALE		SEM VIII
		DATE	SSMS COA SOLAPUR	YEAR 2023-2024

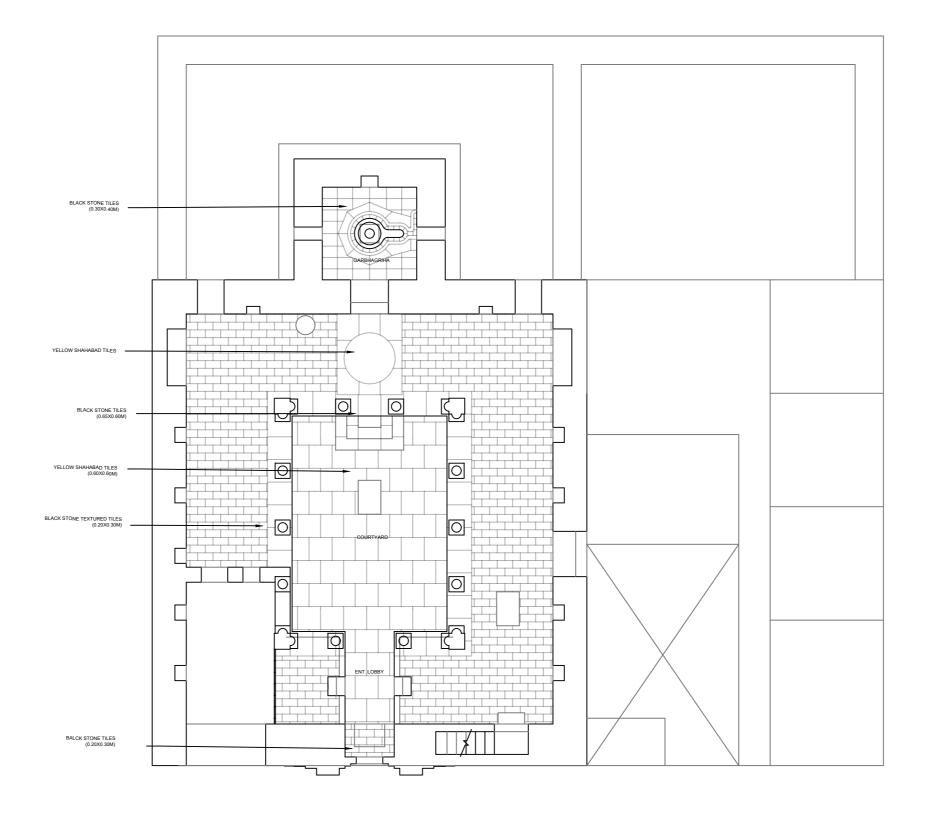


#### FLOORING PLAN

SIGN AND STAMP	SHEET NO	AKANKSHA JAGTAP	ROLL NO
	4	ARCHITECTURAL CONSERVATION	8
	SCALE	SSMS COA SOLAPUR	SEM VIII
	DATE	SSIVIS COA SOLAPUR	YEAR 2023-2024

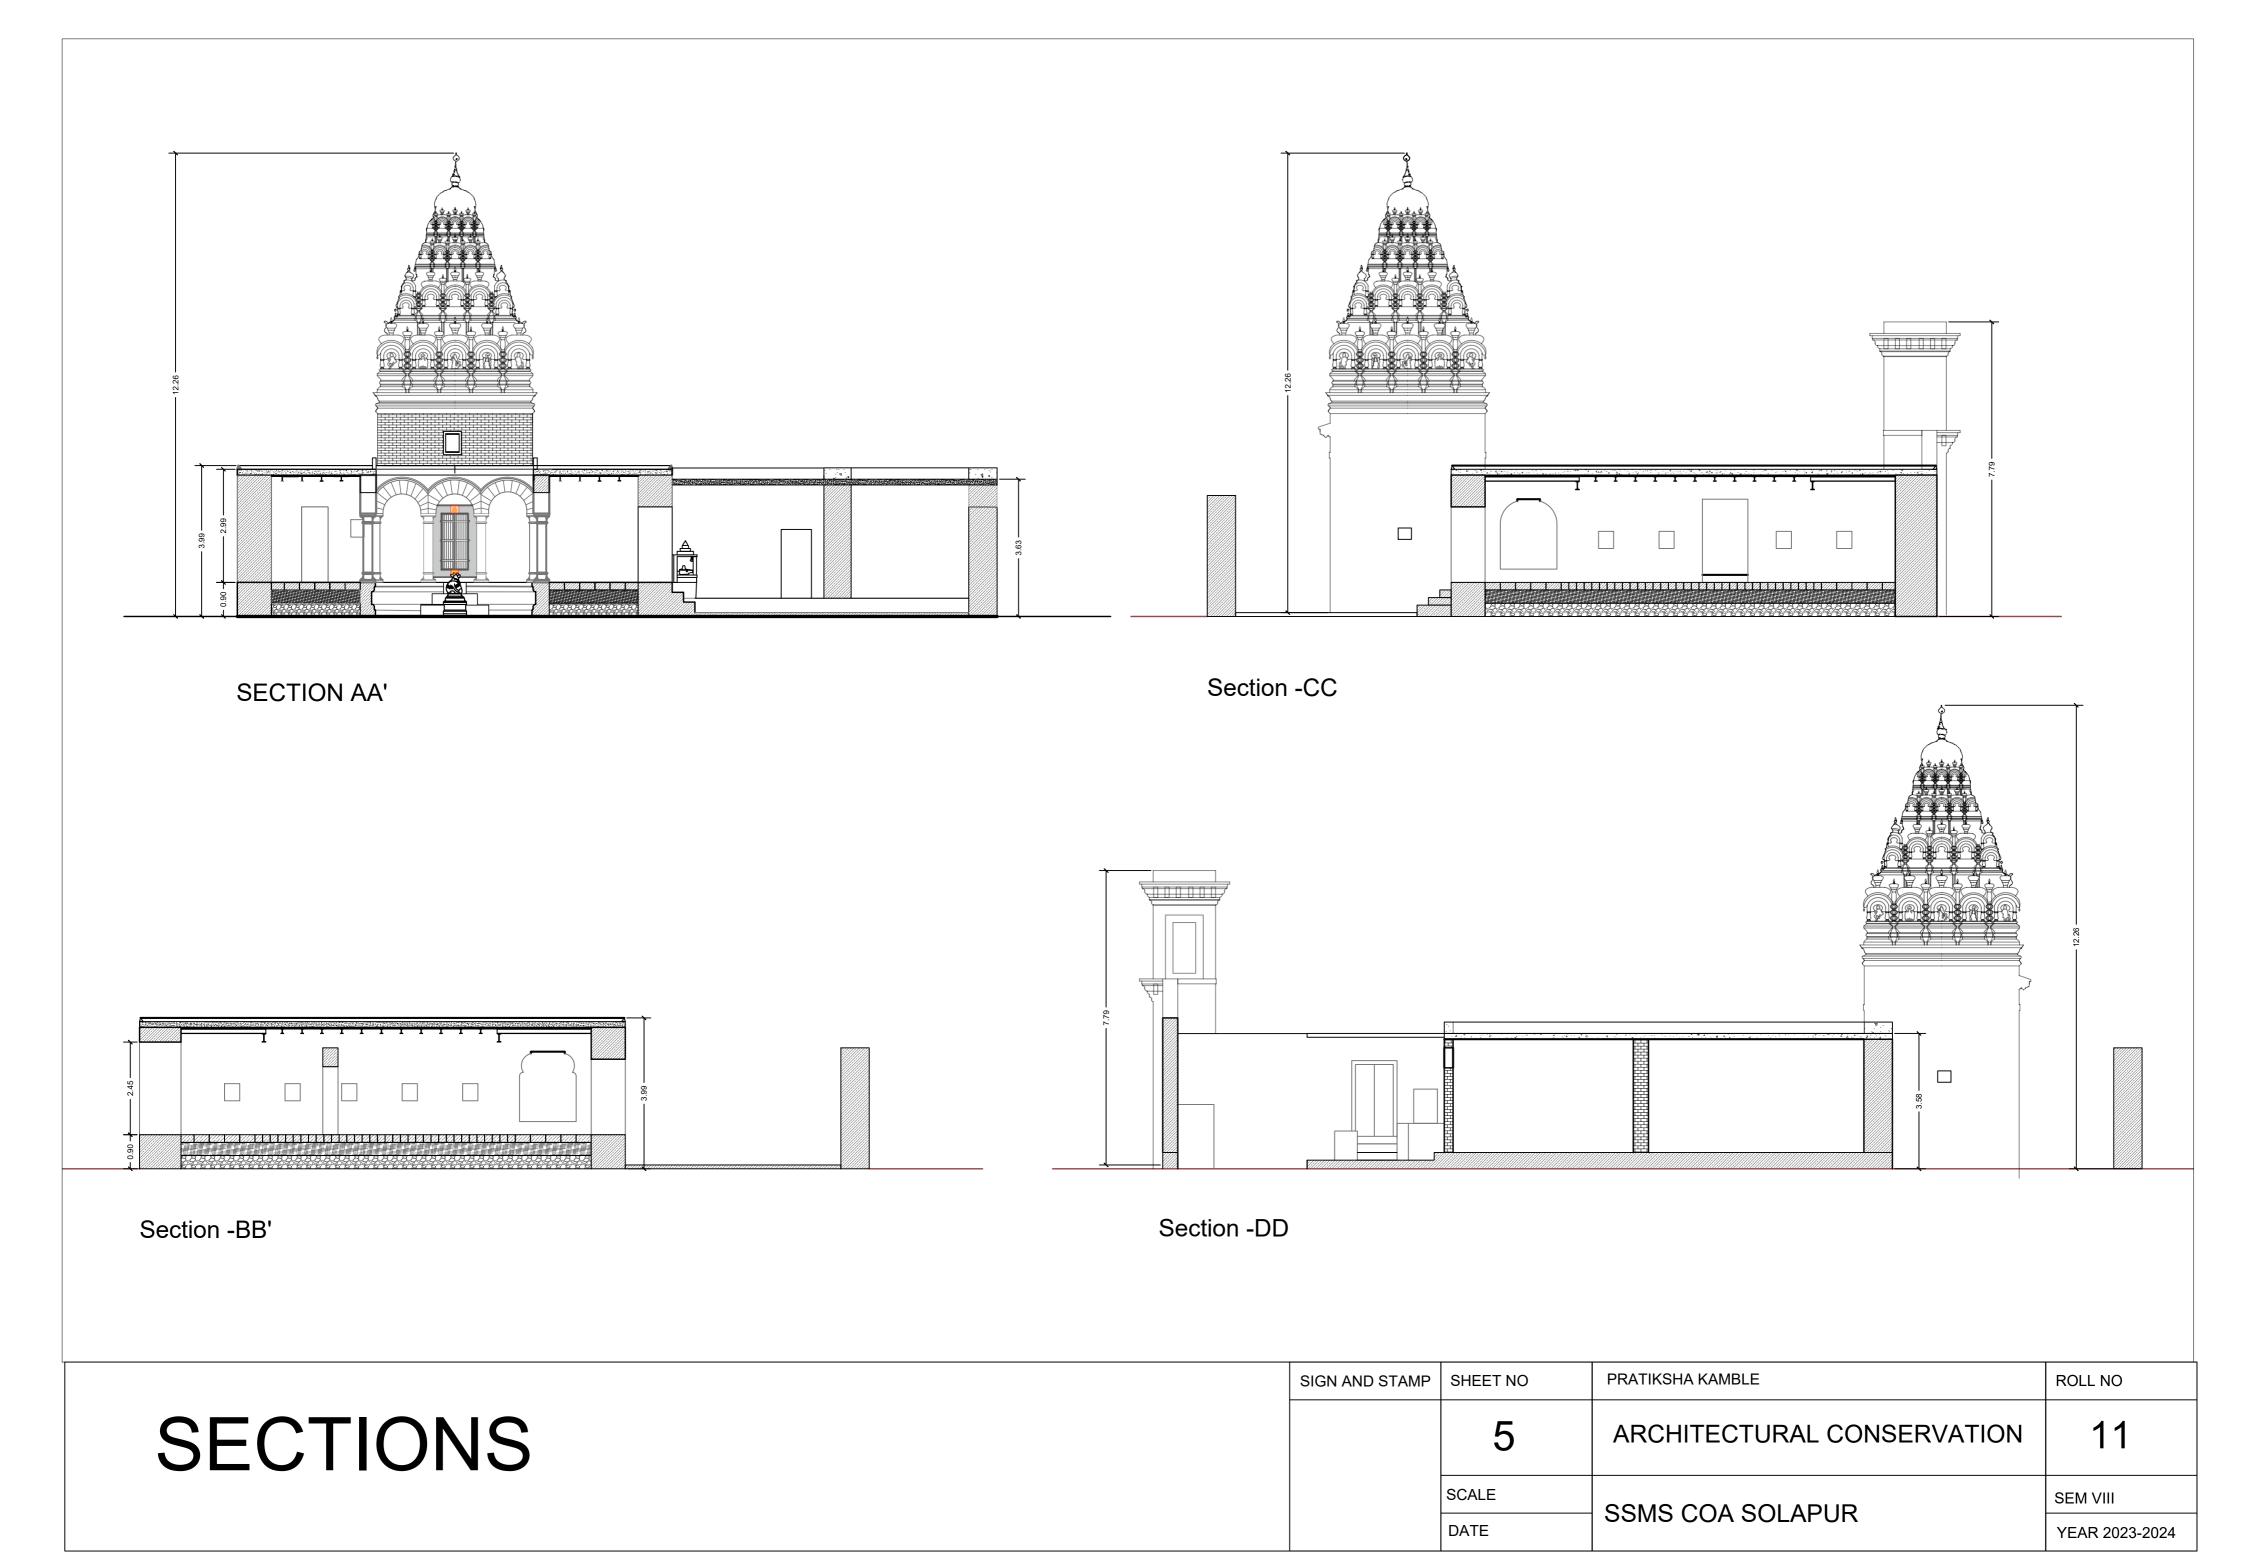

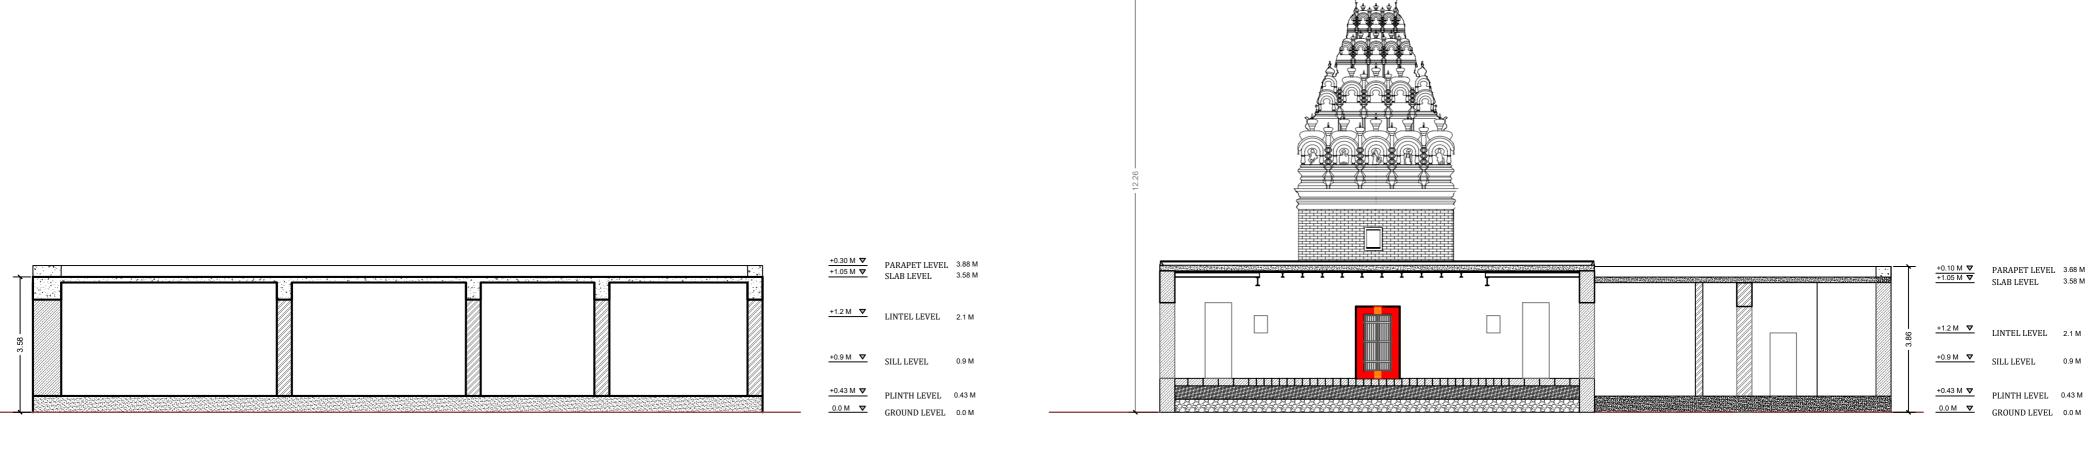



SECTION EE' SECTION FF

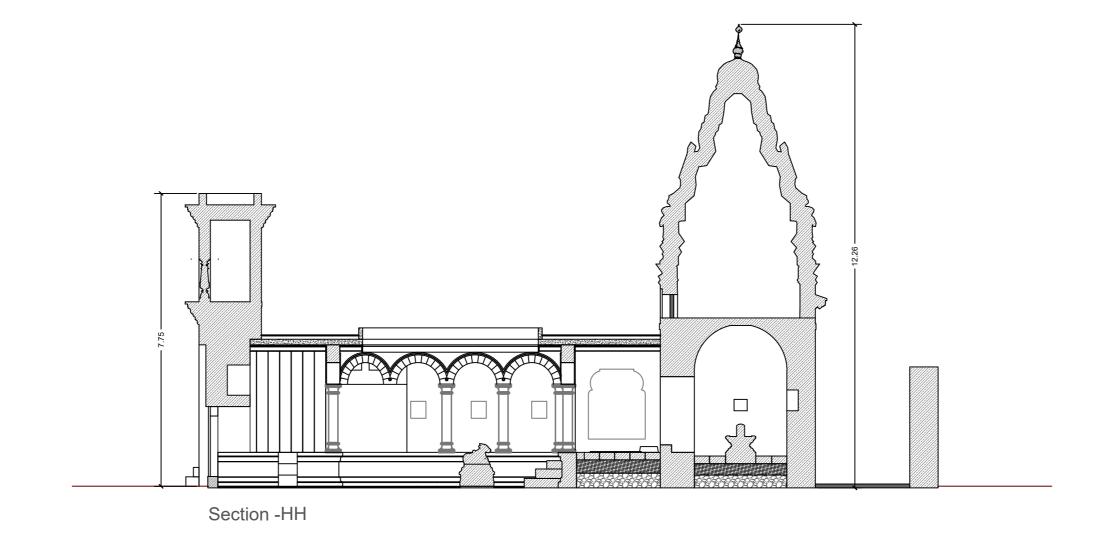



# SECTIONS

SIGN AND STAMP	SHEET NO	AKANKSHA JAGTAP	ROLL NO
	6	ARCHITECTURAL CONSERVATION	8
	SCALE	SSMS COA SOLAPUR	SEM VIII
	DATE	SSIVIS COA SOLAPUR	YEAR 2023-2024

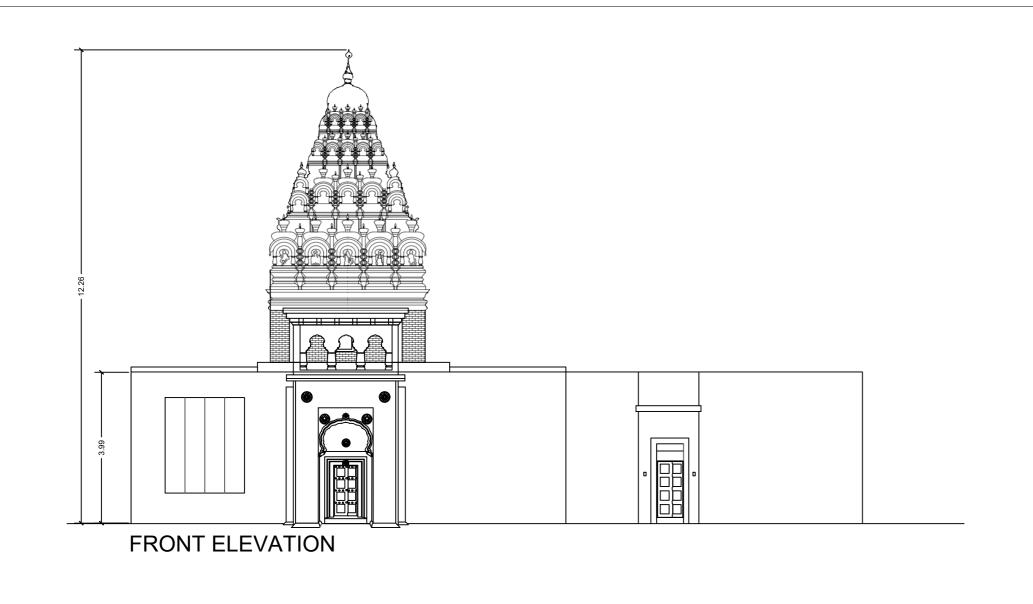

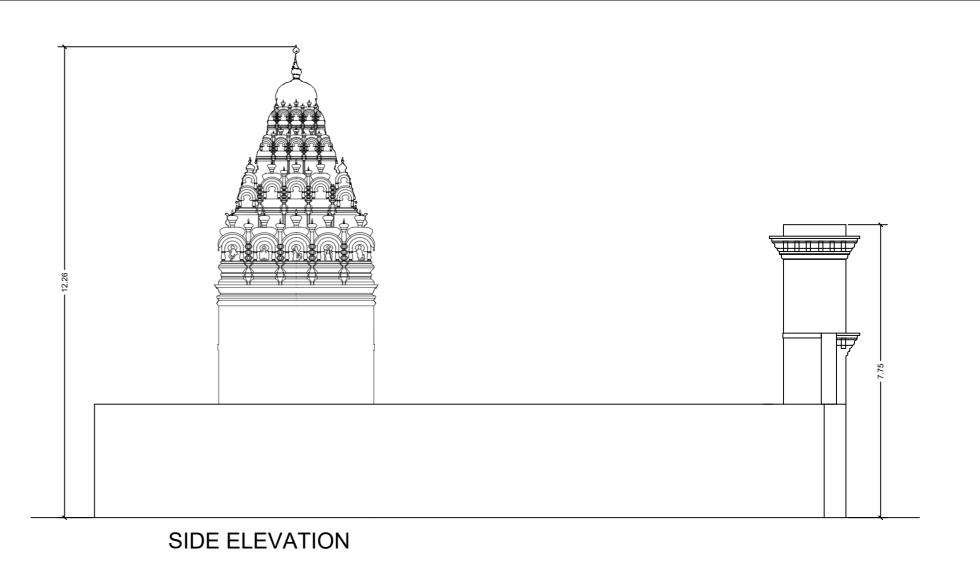

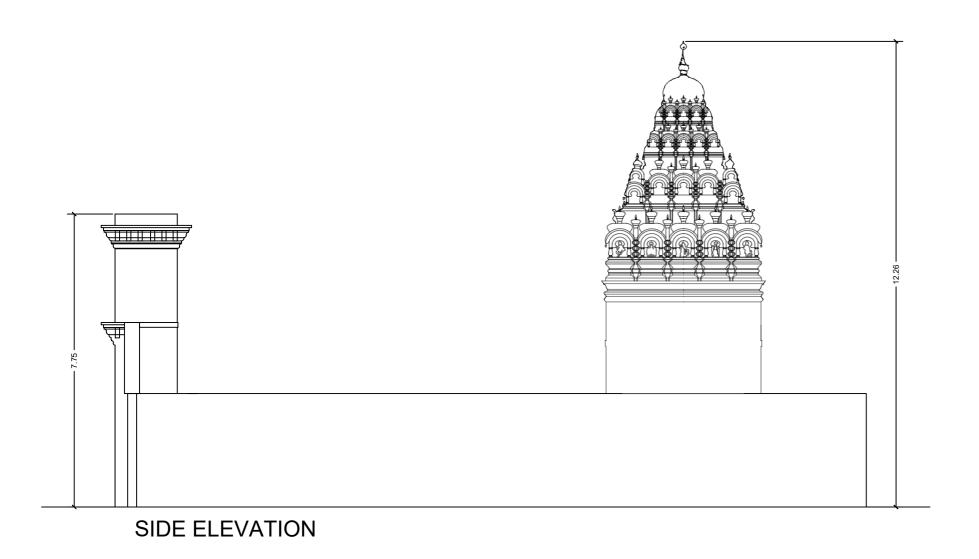


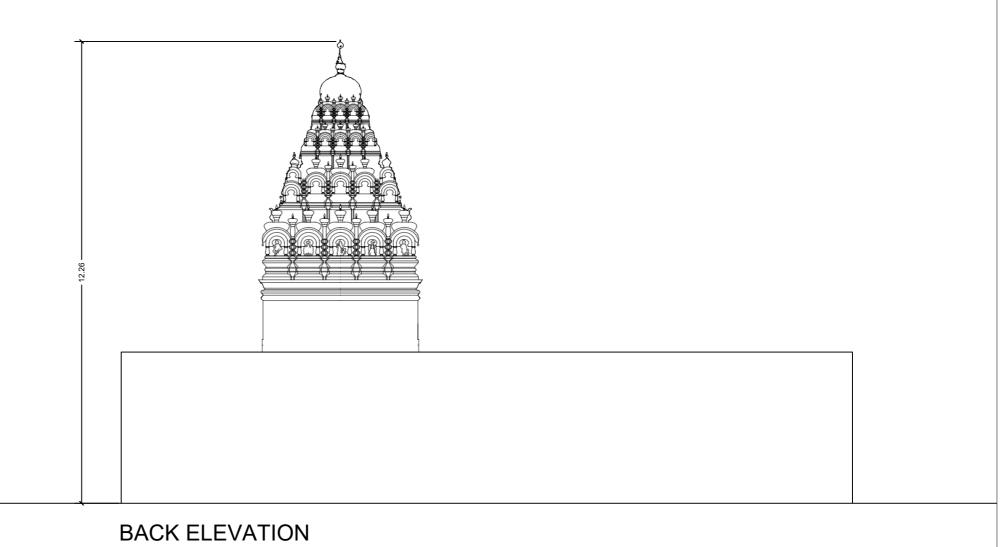


# ELEVATIONS

SIGN AND STAMP	SHEET NO	AKANKSHA JAGTAP	ROLL NO
	8	ARCHITECTURAL CONSERVATION	8
	SCALE	SSMS COA SOLAPUR	SEM VIII
	DATE	SSIVIS COA SOLAPUR	YEAR 2023-2024

#### CHINNESHWAR LING

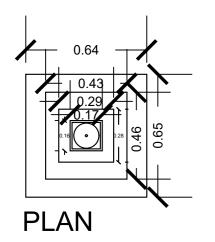

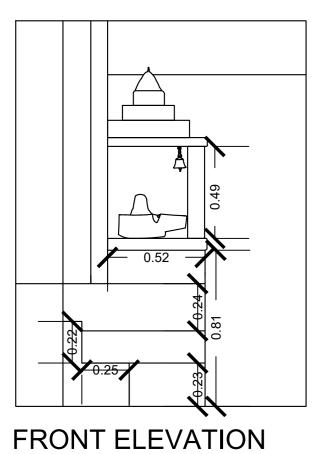











#### NANDI DETAILS ( COURTYARD )

 

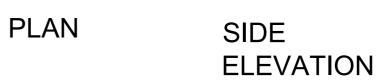




FRONT ELEVATION



BACK ELEVATION

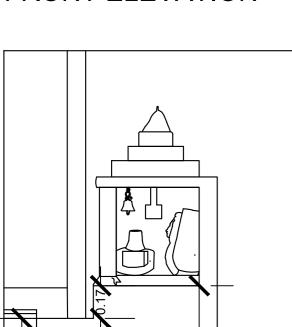











#### NANDI DETAILS (SIDE)

 

PLAN





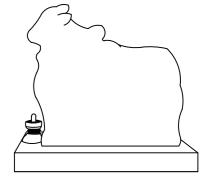


FRONT SI ELEVATION EL


SIDE ELEVATION

# DETAILS

SIGN AND STAMP	SHEET NO	AKANKSHA JAGTAP	ROLL NO
	9	ARCHITECTURAL CONSERVATION	8
	SCALE	SSMS COA SOLAPUR	SEM VIII
	DATE	SSIVIS COA SOLAPUR	YEAR 2023-2024

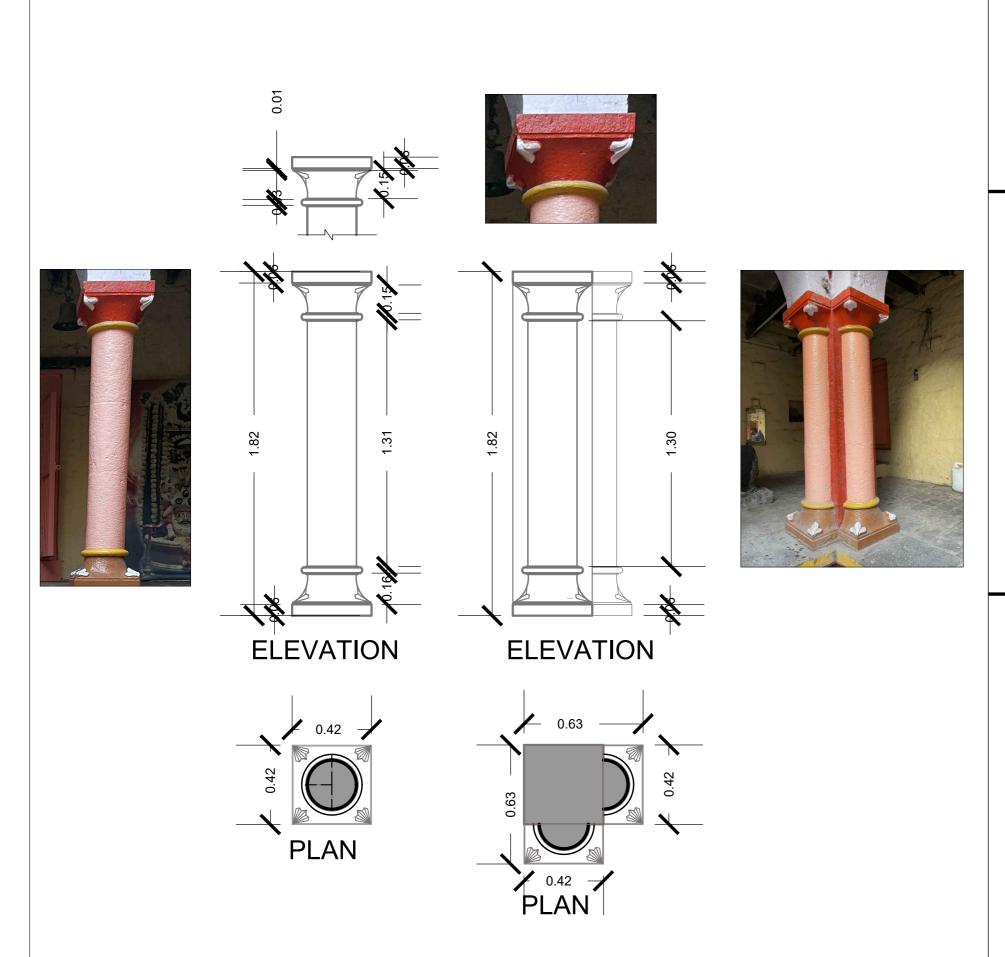


## COLUMN DETAIL

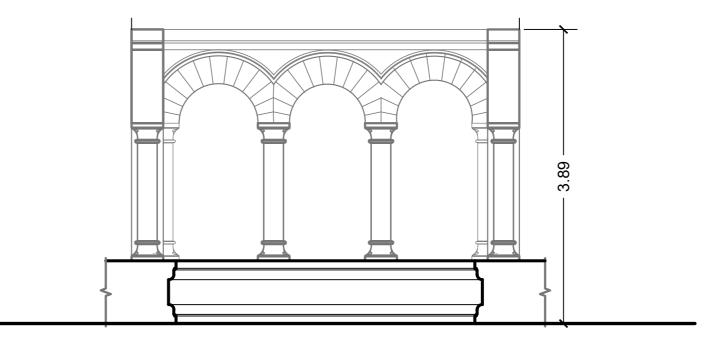




#### COLUMN ELEVATION

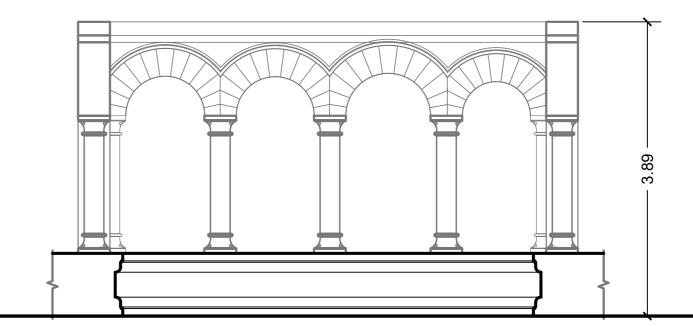



#### COLUMN ELEVATION

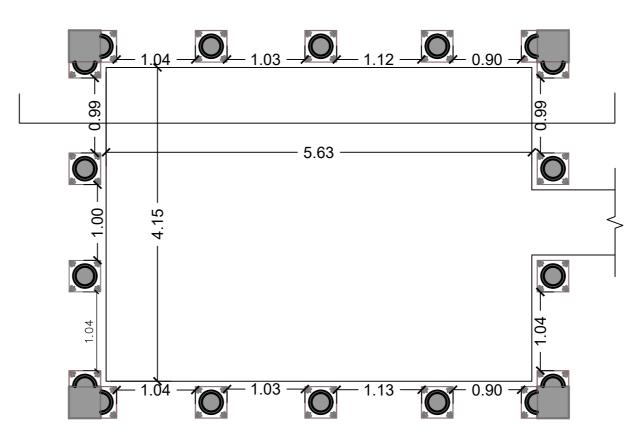





COLUMN PLAN


DETAILS


SIGN AND STAMP	SHEET NO	AKANKSHA JAGTAP	ROLL NO
	11	ARCHITECTURAL CONSERVATION	8
	SCALE	SSMS COA SOLAPUR	SEM VIII
	DATE	SSIVIS COA SOLAPUR	YEAR 2023-2024

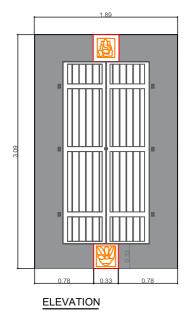

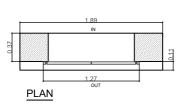



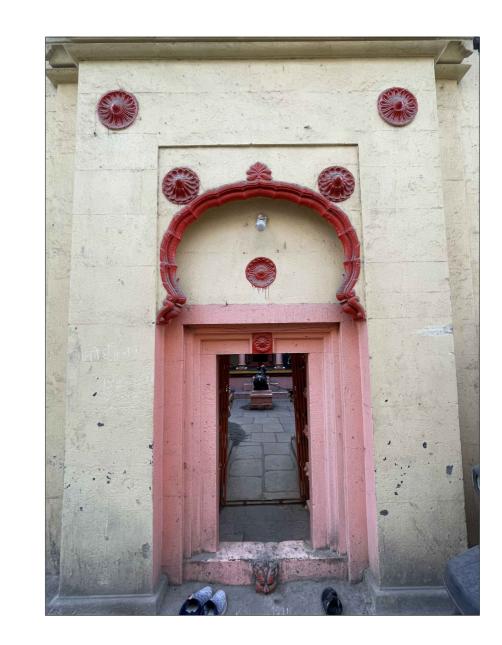


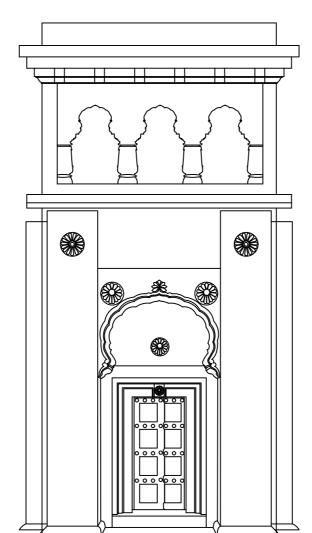


ELEVATION

# DETAILS

	SIGN AND STAMP	SHEET NO	AKANKSHA JAGTAP	ROLL NO
		10	ARCHITECTURAL CONSERVATION	8
		SCALE	SSMS COA SOLAPUR	SEM VIII
		DATE	SSIVIS COA SOLAPUR	YEAR 2023-2024

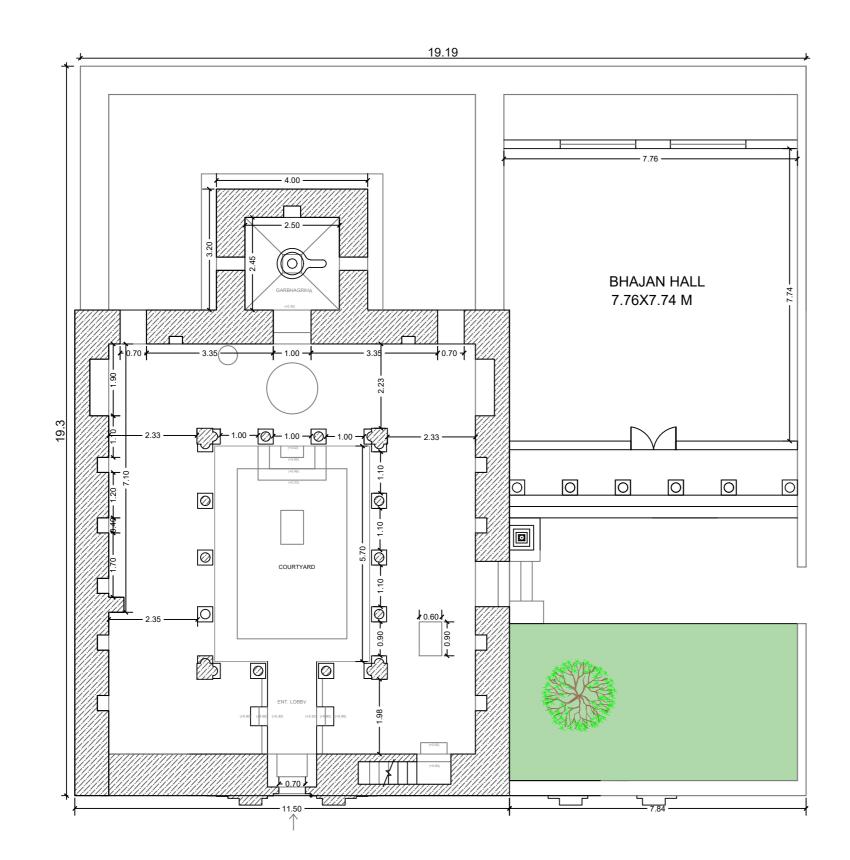

GROUND FLOOR PLAN

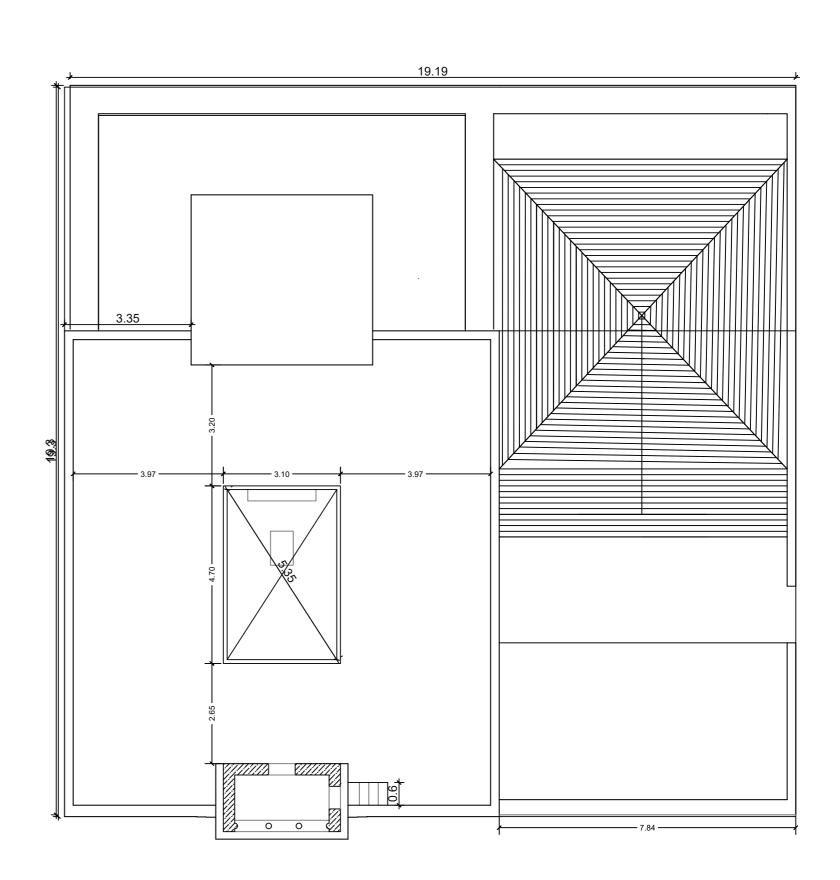

TERRACE FLOOR PLAN

# FLOOR PLANS

SIGN AND STAMP	SHEET NO	AKANKSHA JAGTAP	ROLL NO
		ARCHITECTURAL CONSERVATION	8
	SCALE 1:100	SSMS COA SOLAPUR	SEM VIII
	DATE	SSIVIS COA SOLAPUR	YEAR 2023-2024















# SECTIONS AND ELEVATION

		ROLL NO
	ARCHITECTURAL CONSERVATION	8
SCALE 1:100	SSMS COA SOLAPUR	SEM VIII
DATE		YEAR 2023-2024

### ARUGITE UTURAU UGNSERUATION

SIGN &STAMP

RAHUL RAJESH ZANWAR ROLL NO – 23 SUBJECT –ARCH. CONS. SEM- VIII YEAR - 2023-24 SSSM'S COA, SOLAPUR

#### **INDEX**

- ☐ INTRODUCTION
- ☐ HISTORY & BACKGROUND
- ☐ CONDITION MAPING
- ☐ MEASURE DRAWING
- ☐ IDENTIFICATION OF DEFECTS
- □ DESIGN SOLUTION
- ☐ DESIGN
- ☐ COMPARISAN OF BEFORE & AFTER

SIGN &STAMP

RAHUL RAJESH ZANWAR ROLL NO – 23 SUBJECT –ARCH. CONS. SEM- VIII YEAR - 2023-24 SSSM'S COA ,SOLAPUR

#### **INTRODUCTION**

☐ LOCATION : SHUKRAVAR PETH

SOLAPUR

☐ SECT: HINDU

☐ RENOVATION:

☐ CONSTRUCTION: 350 YEARS


AGO.

□ STYLE: MARATHA
ARCHITECTURAL


STYLE

☐ AUTHORITY: SHRI

SHEDDESHWAR DEVSTHAN

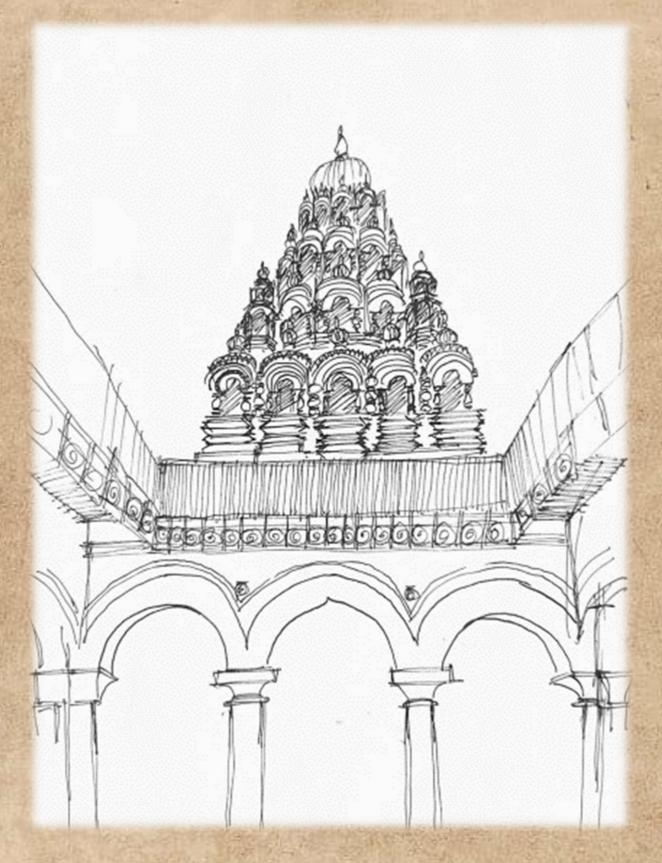



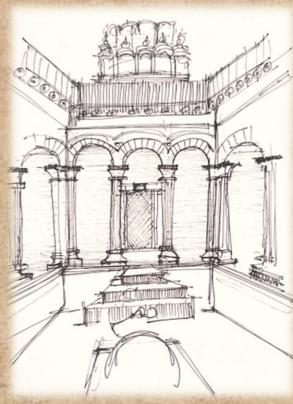

TRIPURANTAKESHWAR TEMPLE, SOLAPUR

SIGN &STAMP

RAHUL RAJESH ZANWAR ROLL NO – 23 SUBJECT – ARCH. CONS. SEM- VIII YEAR - 2023-24 SSSM'S COA, SOLAPUR



SOLAPUR IS BELIEVED TO BE DERIVED FROM THE COMBINATION OF TWO WORDS: SOLA / सोला IN MARATHI MEANS "SIXTEEN" AND "PURA / पुर" MEANS "VILLAGE"

THE PRESENT CITY OF SOLAPUR WAS CONSIDERED TO BE SPREAD OVER SIXTEEN VILLAGES VIZ. AADILPUR, AHMEDPUR, CHAPALDEV, FATEHPUR, JAMDARWADI,

KALAJAPUR, KHADARPUR, KHANDERVKIWADI, MUHAMMADPUR, RANAPUR, SANDALPUR, SHAIKPUR,

SOLAPUR, SONALLAGI, SONAPUR AND VAIDAKWADI AND ALL THESE VILLAGES ARE NOW MERGED WITH SOLAPUR

**MUNICIPAL CORPORATION** THE INSCRIPTIONS OF CHIEF DEITY OF SOLAPUR SHIVYOGI SHRI. SIDDHESHWAR OF THE TIME OF THE KALACHURI (BASAVAKALYAN) SUGGEST THAT THE TOWN WAS CALLED "SONNALAGE" WHICH CAME TO BE PRONOUNCED AS "SONNALAGI". A SANSKRIT INSCRIPTION DATED SHAKE 1238, AFTER THE DOWNFALL OF THE YADAVAS FOUND AT KAMATI IN MOHOL SHOWS THAT THE





R



TOWN WAS KNOWN AS SONALIPUR.



TRIPURANTAKESHWAR TEMPLE ONE OF THE 68 LINGAS. LING STHAPNA OF THIS TEMPLE IS DONE BY SHRI SHIDDESHWAR MAHARAJ. ESTABLISHMENT IS DONE AROUND 350 YEARS AGO.. THE SHIKHARA IS ALSO DEVELOPED AS SHIKHARA OF MALLIKARJUN TEMPLE. AS WELL AS THE LINGA IS ALSO SIMILAR AS MALLIKARJUN **TEMPLE** 

SOLAPUR IS A CITY WITH TRI-LINGUISTIC BLEND OF MARATHI, KANNADA AND TELUGU LANGUAGE MULTI-CULTURAL FEATURES. MOST OF THE PEOPLE FOLLOW MARATHI CULTURE AND TRADITION. IT ALSO HAS CULTURAL IMPACT OF L NEIGHBOURING STATES KARNATAKA AND TELANGANA. SIDDHESHWAR TEMPLE IN SOLAPUR IS DEDICATED TO LORD SIDDHARAMA. MANY SERVICES LIKE ABHISHEK, RUDRABHISHEK ARE PERFORMED IN THE TEMPLE. GADDA YATRA IS A POPULAR EVENT CELEBRATED IN THIS TEMPLE. THIS YATRA IS A 15-DAY GRAND EVENT CELEBRATED FROM SHAKAMBARI POORNIMA (FULI MOON IN MONTH OF JAN.) TILL THE AMAVASYA (NO MOON DAY) THE SIDDHESHWAR YATRA HAS BEEN CELEBRATED FOR 900 YEARS. LEGEND HAS IT THAT A POTTER GIRL WANTED TO MARRY SIDDHARAMA; SIDDHARAMA REJECTED HER WISH AND ADVISED HER TO MARRY YOGADANDA. YOGADANDA IS BELIEVED TO HAVE BEEN INTRODUCED BY LORD SREESAIL MALLANNA. IN THIS YATRA, BAMBOO STICKS ARE DECORATED LIKE BRIDE AND GROOM . THESE BAMBOO STICKS ARE LOCALLY CALLED NANDIDHVAJ. A HUGE CROWD GATHERS ON THIS YATRA TO CELEBRATE THIS GRAND EVENT. DISPLAY OF FIREWORKS ON THE FORTH DAY OF THE YATRA IS A MAJOR ATTRACTION.

SIGN &STAMP

RAHUL RAJESH ZANWAR ROLL NO - 23 SUBJECT -ARCH. CONS. SEM- VIII YEAR - 2023-24 SSSM'S COA.SOLAPUR

TRIPURANTAKESHWAR TEMPLE, SOLAPUR

#### **OBSERVATION OF PRESENT CONDITION**







TRMPLE PREMISES

**SITE PLAN** 



**ROAD SCROUNGING VIEW** 

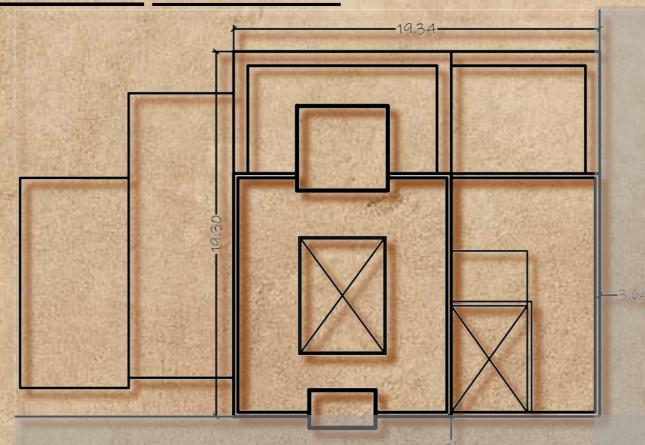

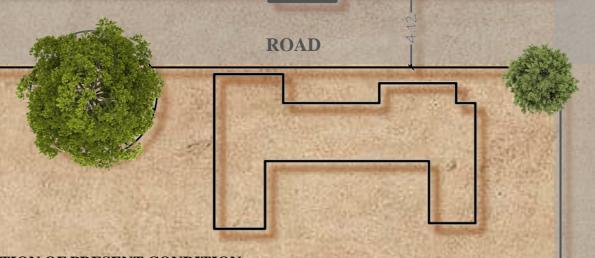

#### **OBSERVATION OF PRESENT CONDITION.**

- IT IS TYPICALLY TEMPLE OF SHAIVA TRADITION IN THE MARATHA ARCHITECTURAL STYLE FAÇADE AND SHIKHARA.
- IT IS BUILD WITH STONE FAÇADE AND SHAHBADI STONE AND RUBBLE STONE IS USED FOR FLOORING.
- IN THE GARBHAGRIHA, THERE IS A SHIV LING SCULPTURE ON THE GROUND FLOOR AS THE MAIN DEITY.
- THERE IS A NANDI SCULPTURE IN THE CENTRE OF THE COURTYARD, AND THE OTHER ONE IS ON THE RIGHT HAND SIDE OF THE TEMPLE NEAR STAIRCASE.



**NEIGHBORHOOD** 



**RESIDENTS ENTRY** 

SIGN &STAMP

RAHUL RAJESH ZANWAR ROLL NO – 23 SUBJECT -ARCH. CONS. SEM- VIII YEAR - 2023-24 SSSM'S COA, SOLAPUR

TRIPURANTAKESHWAR TEMPLE, SOLAPUR

# **OBSERVATION OF PRESENT CONDITION GROUND FLOOR PLAN GARBHAGRIHAA** NANDI 💉 CUT OUTS ON WALL RESIDENCE ()GARBHAGRIHA **CHINNESHWAR LING** AXES TO RESIDENCE **COURTYARD** FROM TEMPLE **STAIRCASE RESIDENTS ENTRY ENTRY TEMPLE RNTEY GATE**

TRIPURANTAKESHWAR TEMPLE, SOLAPUR


SIGN &STAMP


# **OBSERVATION OF PRESENT CONDITION FIRST FLOOR PLAN** ROOF ABOVE RESIDENCE SHIKHARA COURTYARD ROOF ABOVE RESIDENCE **ELEMENT ABOVE ENTRY GATE**

TRIPURANTAKESHWAR TEMPLE, SOLAPUR

SIGN &STAMP

#### **OBSERVATION OF PRESENT CONDITION**

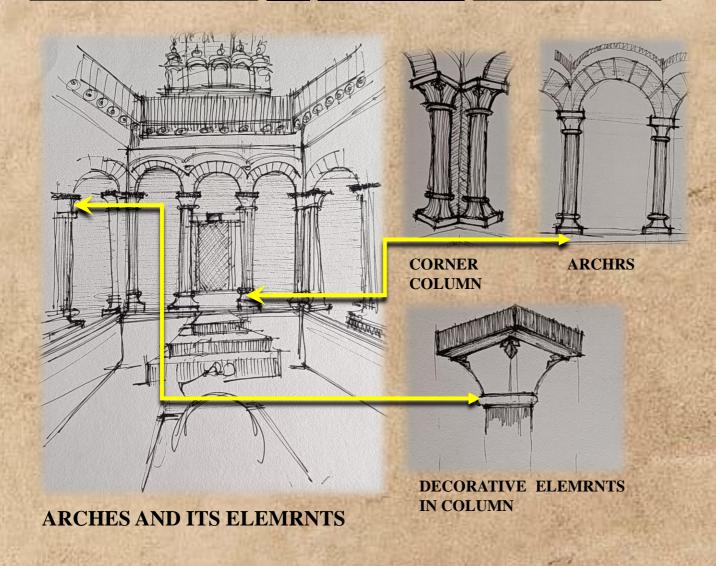

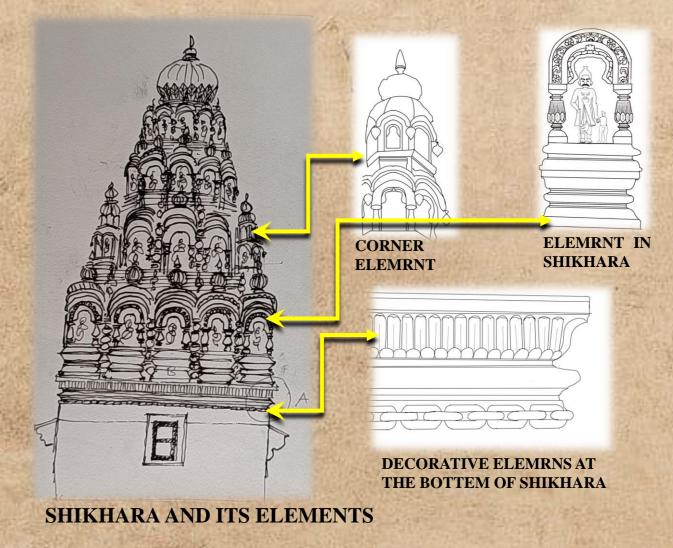



ELEMENTS AT CANTILIVER PORTATION



**ENTRY GATE** 

ENTRY GATE IS DOCORATED WITH ARCH AND FLAWERS. AND THE LEVELS OF SURFACE ARE CHANGED



**SLAB** 

HORIZONTAL AND VERTIVAL GURDERS ARE USED AS SUPPORT AND SHAHABAD TILRS ARE LAYED ON IT THEN SLAB IS CASTED


TRIPURANTAKESHWAR TEMPLE, SOLAPUR

SIGN &STAMP

# **MEASURE DRAWINGS** 4 M LANE SITE PLAN KEY PLAN RAHUL RAJESH ZANWAR SIGN &STAMP

TRIPURANTAKESHWAR TEMPLE, SOLAPUR


ROLL NO - 23 SUBJECT -ARCH. CONSERVATION SEM- VIII YEAR 2023-24 SSSM'S COA ,SOLAPUR

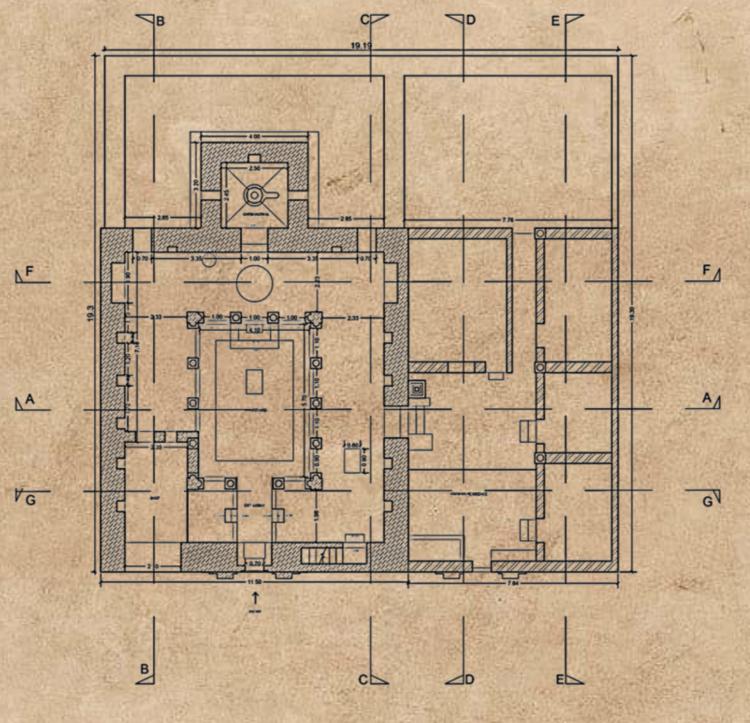

**GROUND FLOOR PLAN** 


TRIPURANTAKESHWAR TEMPLE, SOLAPUR

SIGN &STAMP

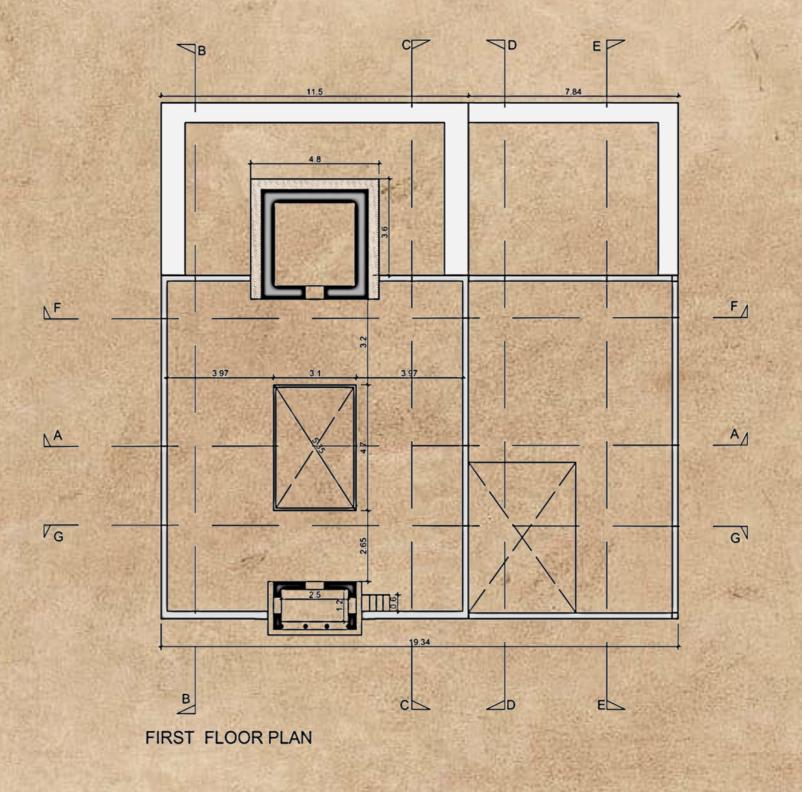

TRIPURANTAKESHWAR TEMPLE, SOLAPUR


SIGN &STAMP

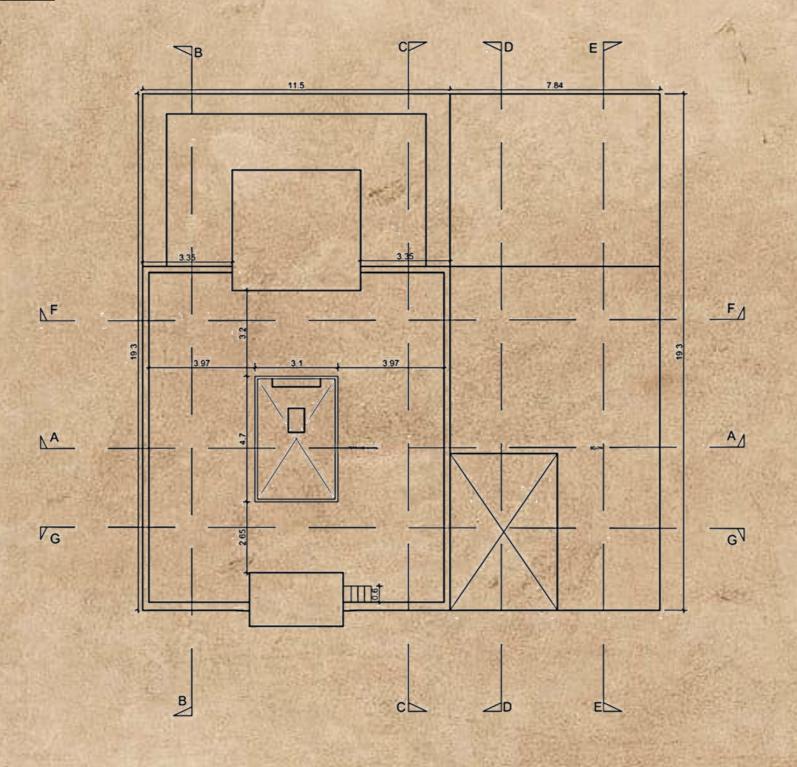

TERRACE FLOOR PLAN

TRIPURANTAKESHWAR TEMPLE, SOLAPUR


SIGN &STAMP

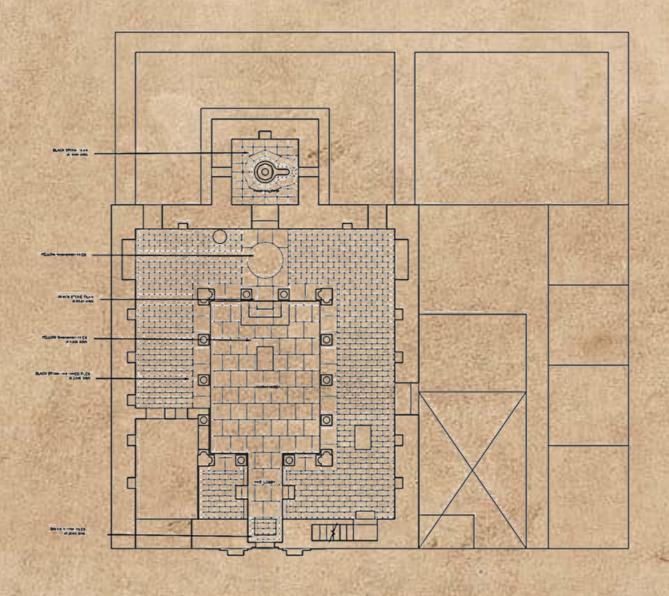



FLOORING PLAN

TRIPURANTAKESHWAR TEMPLE, SOLAPUR

SIGN &STAMP

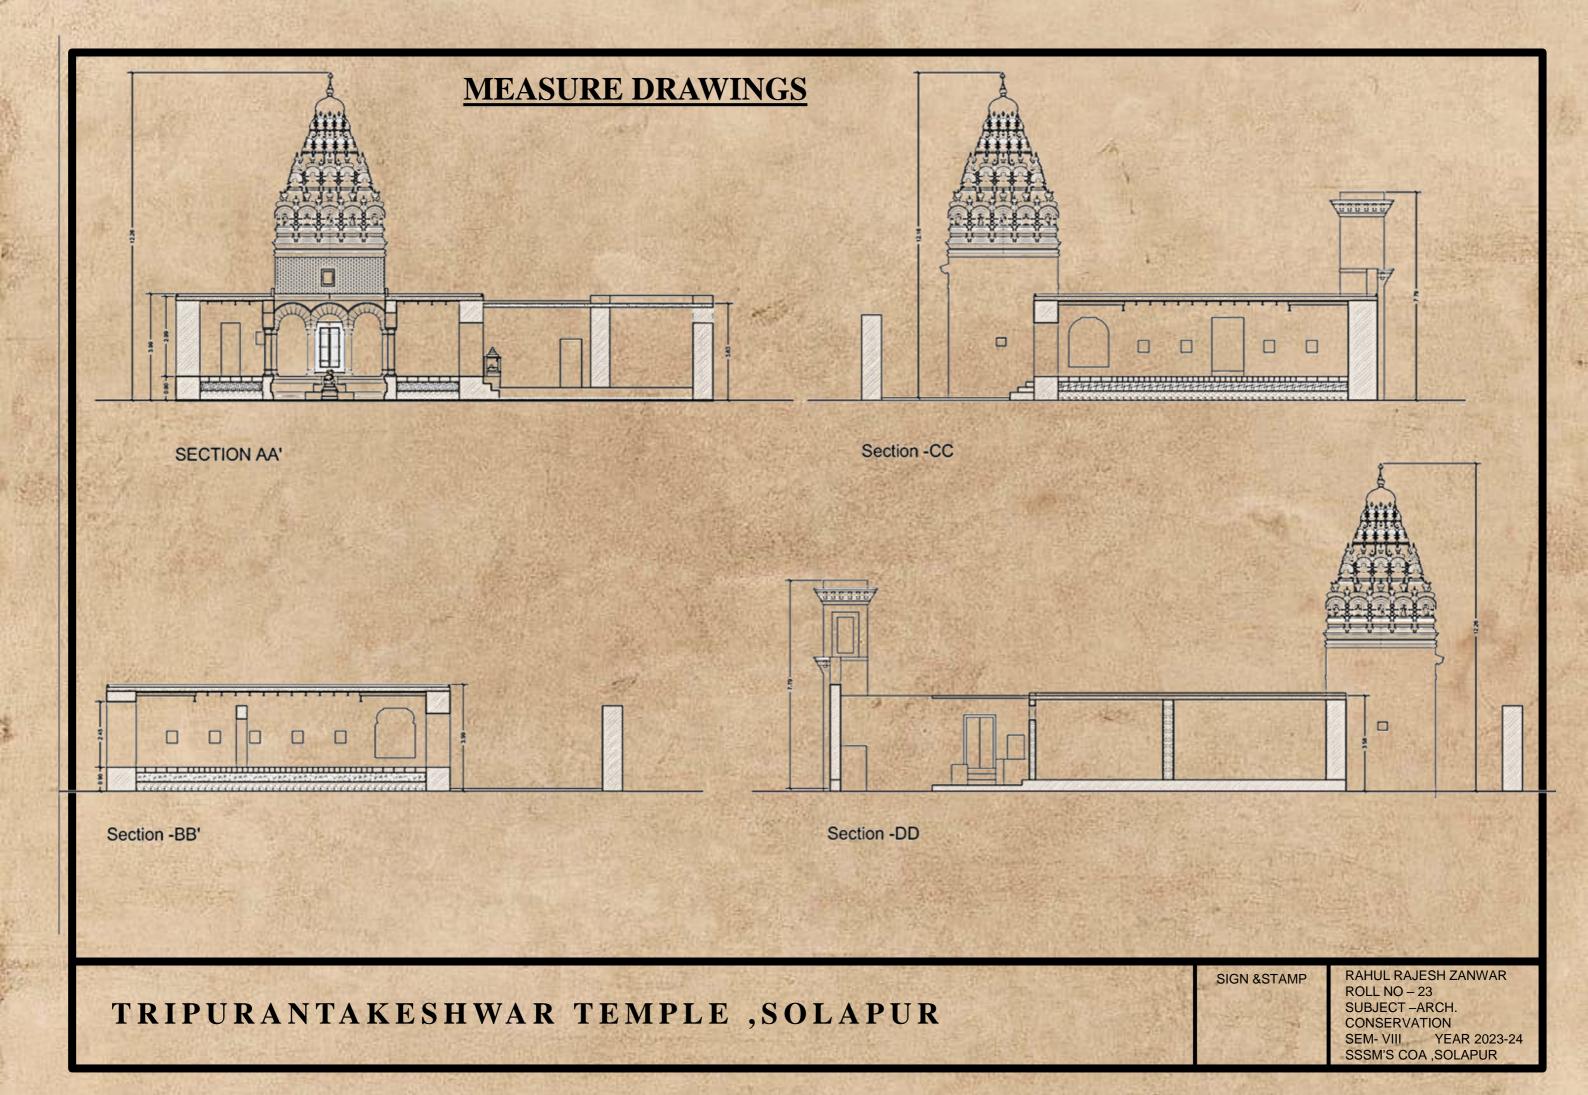

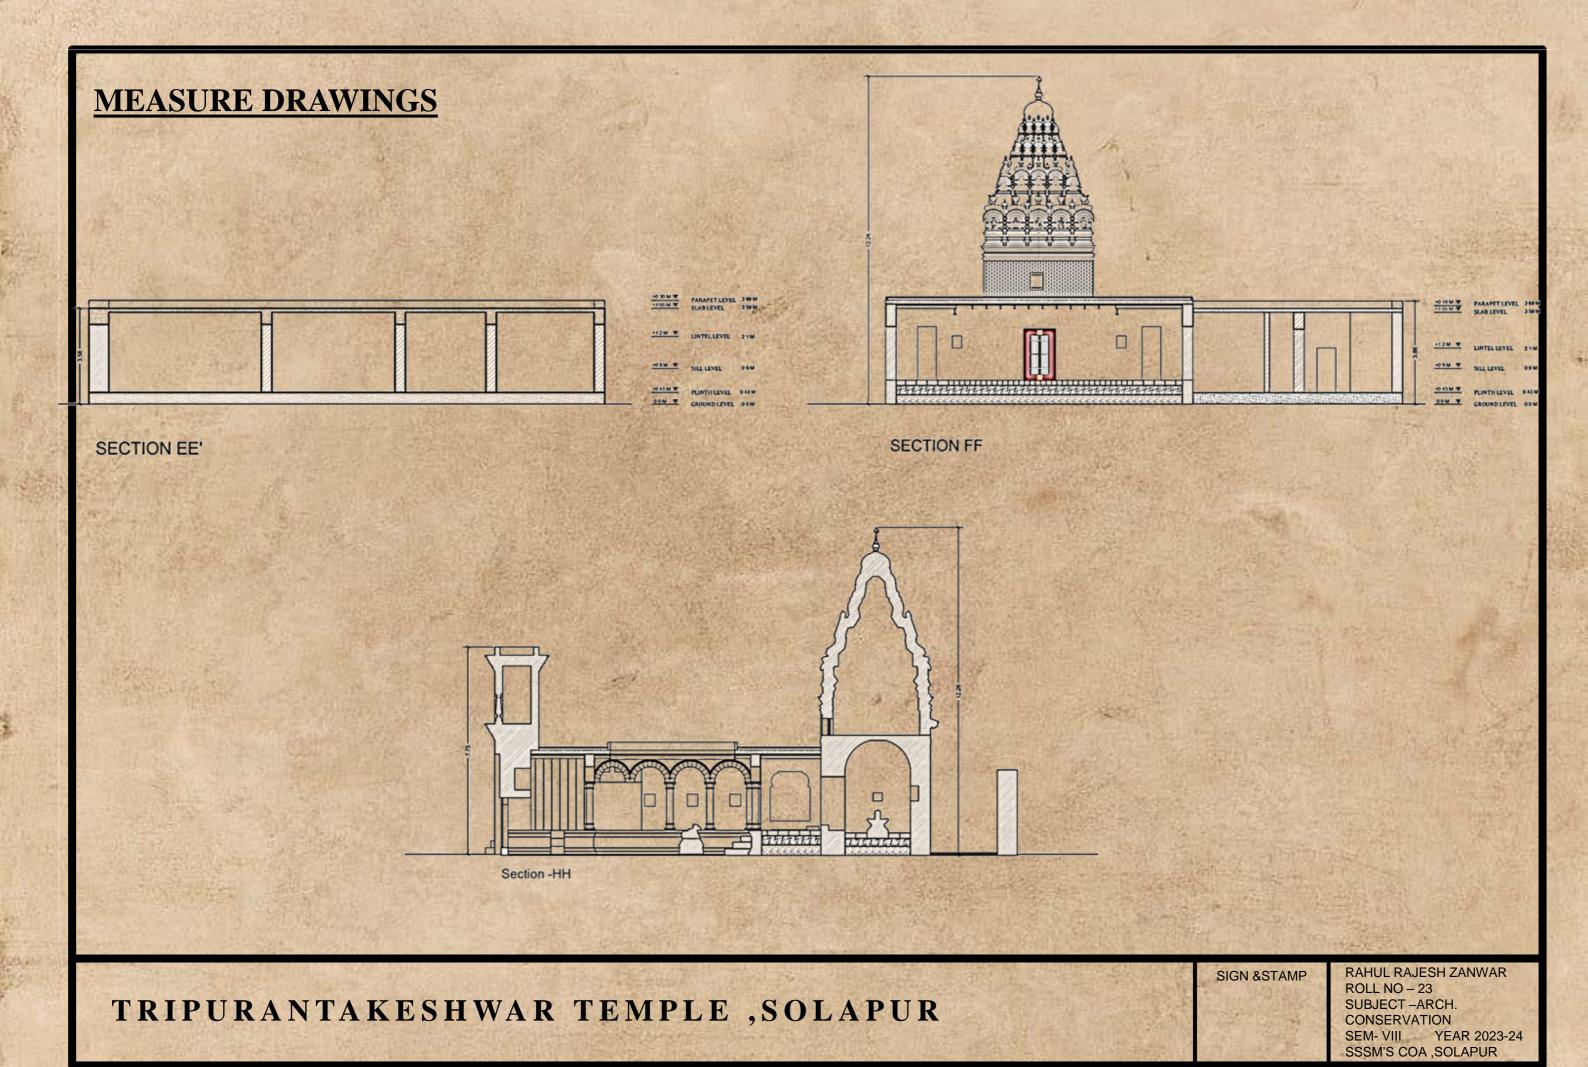

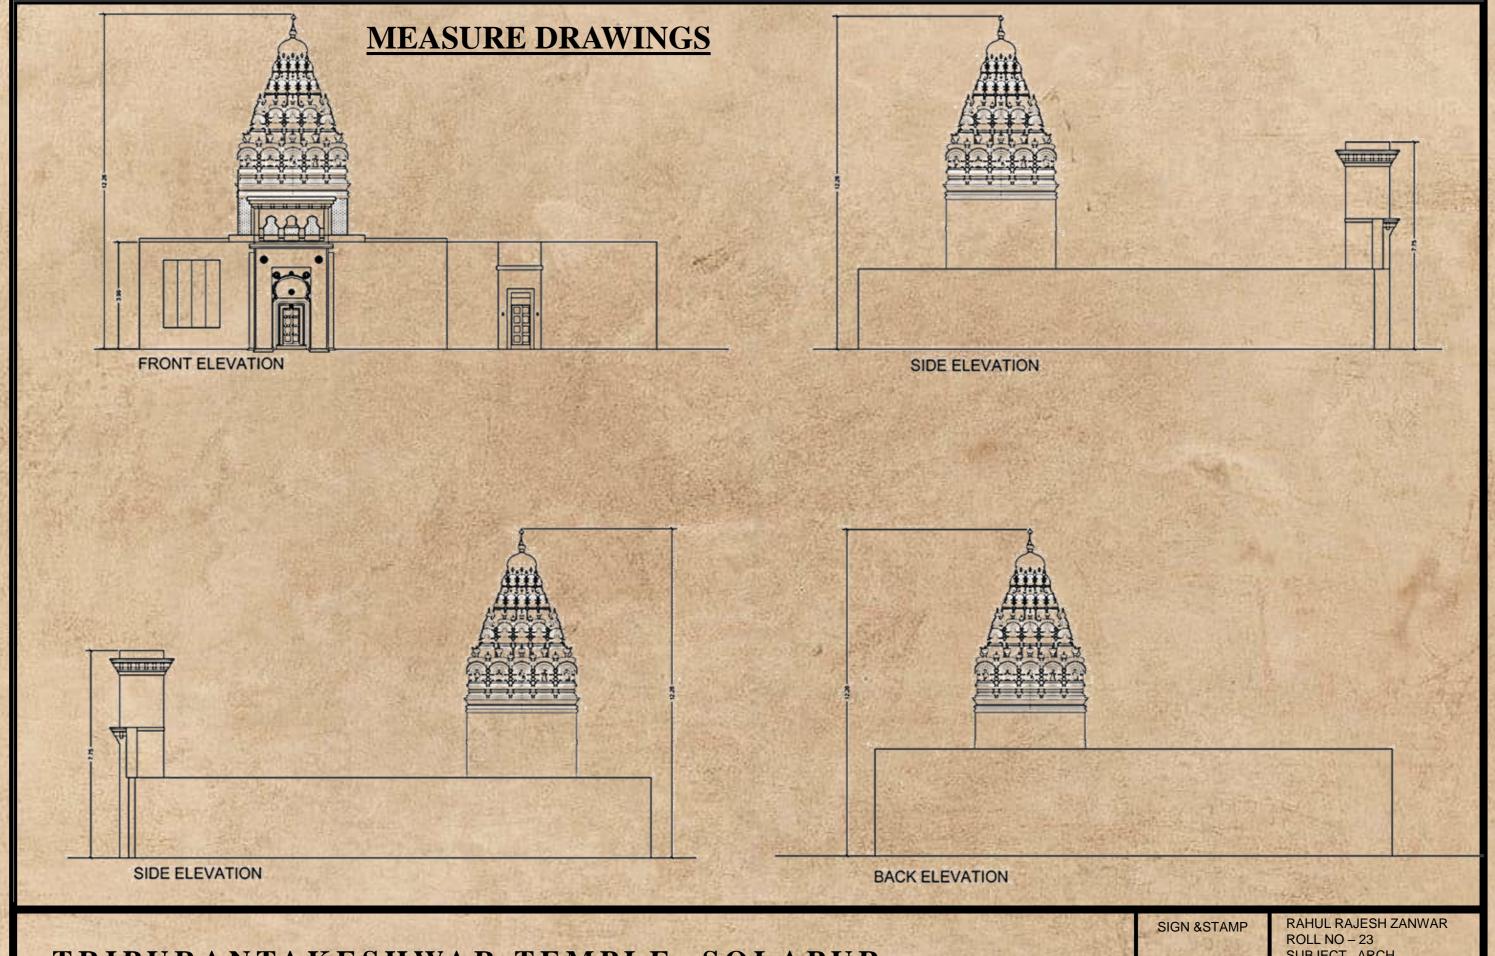


TRIPURANTAKESHWAR TEMPLE, SOLAPUR







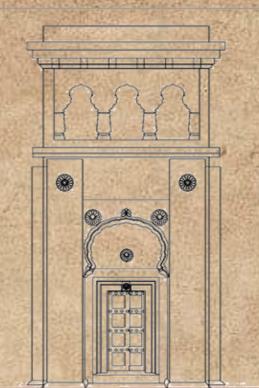

ENTRY GATE


ELEVATION

TRIPURANTAKESHWAR TEMPLE, SOLAPUR

SIGN &STAMP

#### CHINNESHWAR LING

#### **MEASURE DRAWINGS**

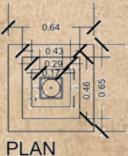











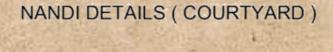

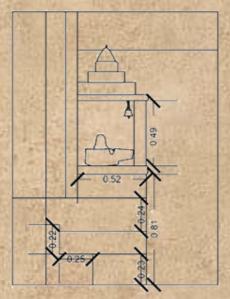













PLAN

SIDE **ELEVATION** 

FRONT **ELEVATION** 

BACK **ELEVATION** 

**FRONT ELEVATION** 







NANDI DETAILS (SIDE)









PLAN

BACK **ELEVATION** 


**FRONT ELEVATION** 

SIDE **ELEVATION** 

SIDE ELEVATION

TRIPURANTAKESHWAR TEMPLE, SOLAPUR

SIGN &STAMP

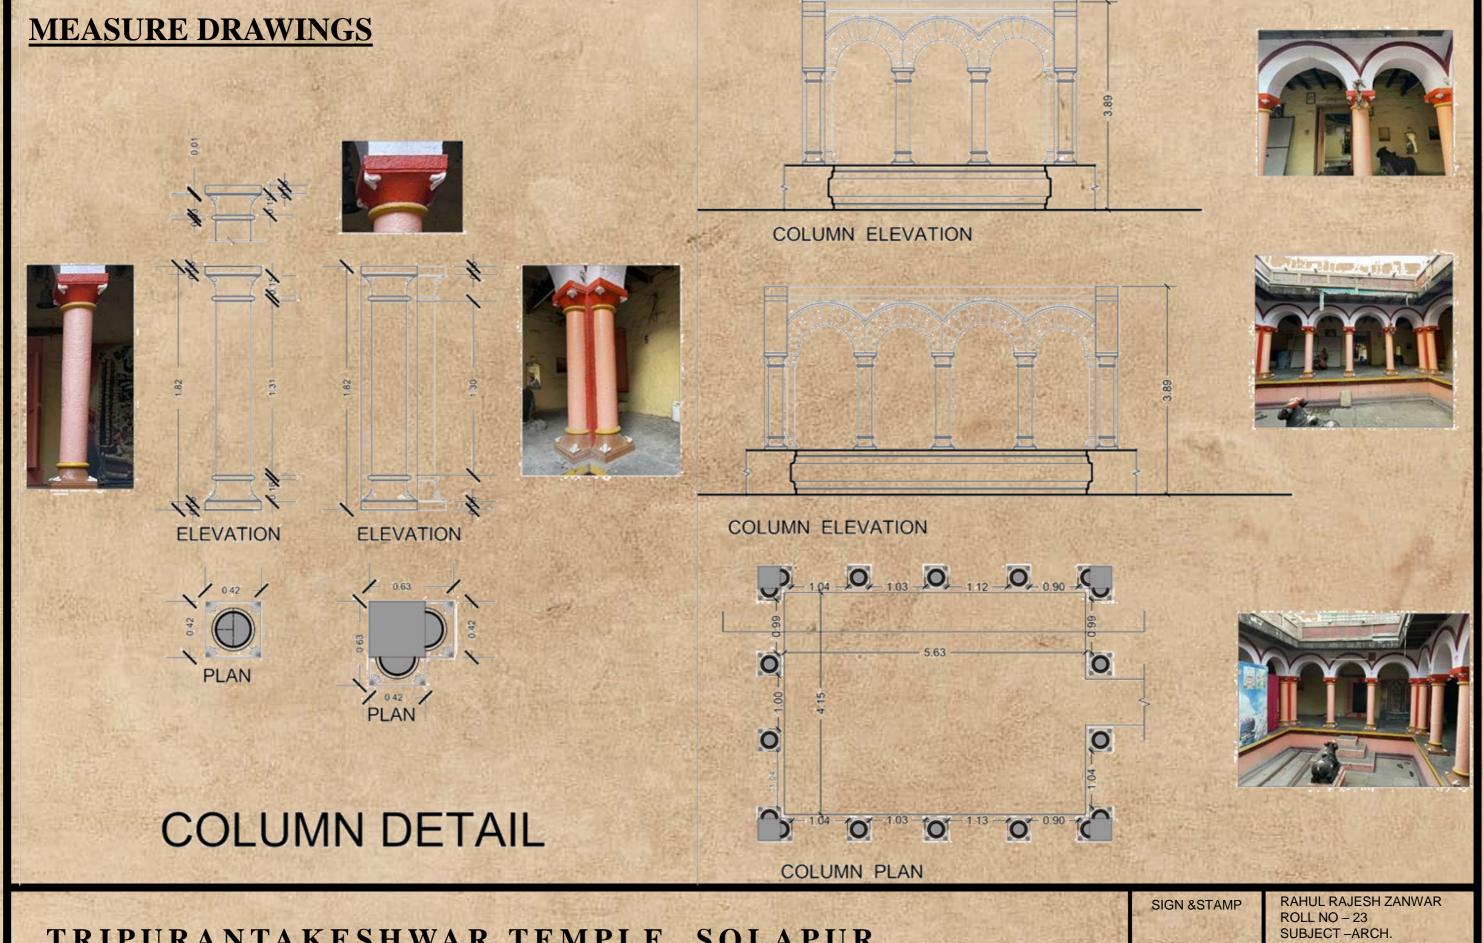

TRIPURANTAKESHWAR TEMPLE, SOLAPUR

CONSERVATION SEM- VIII YEAR 2023-24 SSSM'S COA, SOLAPUR

#### **DEFECTS**

DEFECTS CAN VARY DEPENDING ON THE MATERIALS USED, THE BUILDING TECHNIQUES, AND THE ENVIRONMENTAL CONDITIONS THE TEMPLE HAS BEEN EXPOSED TO OVER TIME

#### **STRUCTURAL DAMAGE**




GERDER GOT OLD BY THE TIME RUSTING IS STARTED SO HAVE TO BE REPLACED OR REPAIR



EXTRA MATERIAL SHOULD REMOVE AND SHOUD GIVE PROPER FINIDHING FROM INSIDE



JOINTS IN THE CEILING GET WEAK AND AT SOME PART TILES ARE MISSING SO NEED TO BE REPAIRED

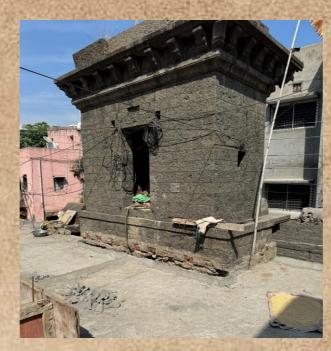

DAMEGE AT THE BOTTEN OF STRUCTURE SO TO BE REPAIR



DETORIATION OF STRUCTURE IS STARTED SO TO BE REPAIRED



NOT GOING WITH THE ELEVATION SO TO BE CHANGE IN RESTORATION AND GIVE AXIS FROM INTERNAL SIDE

SIGN &STAMP

RAHUL RAJESH ZANWAR ROLL NO – 23 SUBJECT –ARCH. CONS. SEM- VIII YEAR - 2023-24 SSSM'S COA ,SOLAPUR

TRIPURANTAKESHWAR TEMPLE, SOLAPUR

#### **DEFECTS**





RESIDENTIAL BUILDING IS NOT WELMAINTAINED SO TO BE CONVERT IN HABITABLE SPACE SA IT IS HAND OVER TO SHRI SHEDDESHWAR DEVSTHAN





AS SHOP IS THERE IT IS NOT GOING WITH THE STRUCTURAL SYMMETRY SO TO BE DEMOLISH AND TRY TO MAKE THE STRUCTURE SYMMETRIC





NOT PROPER COVERING TO THR STAIRCASE SO IN RAINEY SEASON RAIN WATER COMES IN SO TO BE PROPERLY COVERED







COLOUR IS VANISHING SO TO BE PROPERLY RECOLOUR AND EXISTING GOLD ELEMENT TO BE RETORE


TRIPURANTAKESHWAR TEMPLE, SOLAPUR

SIGN &STAMP

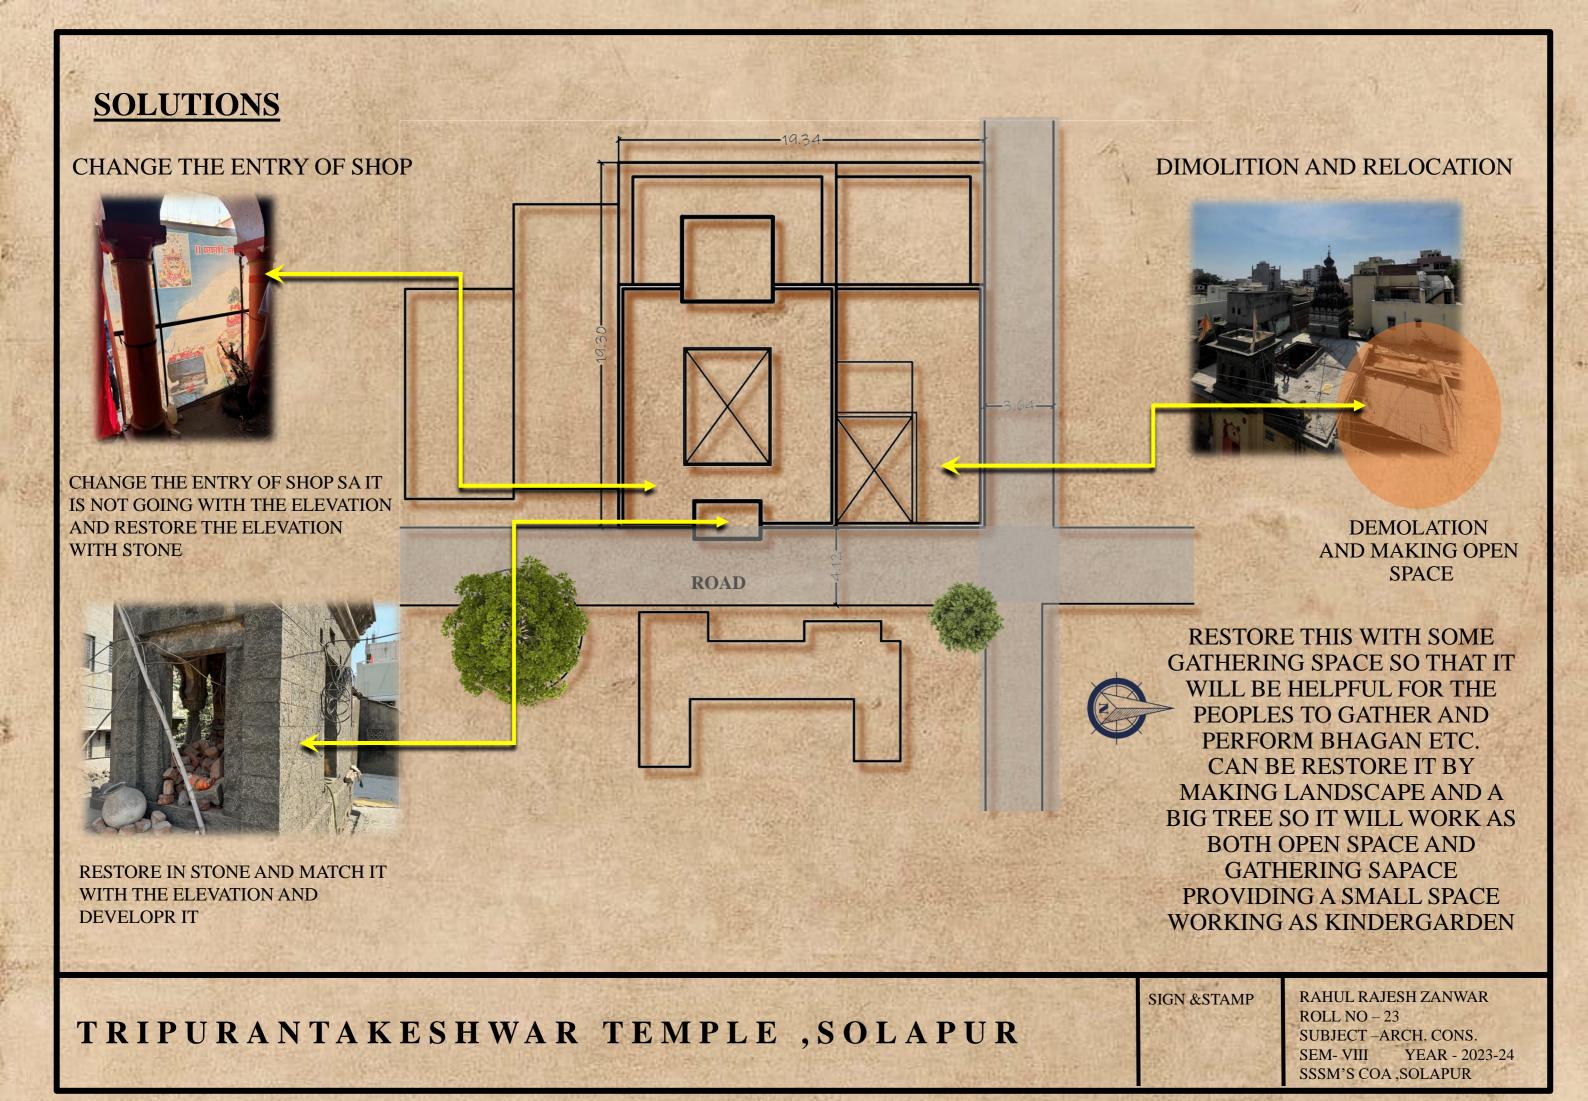

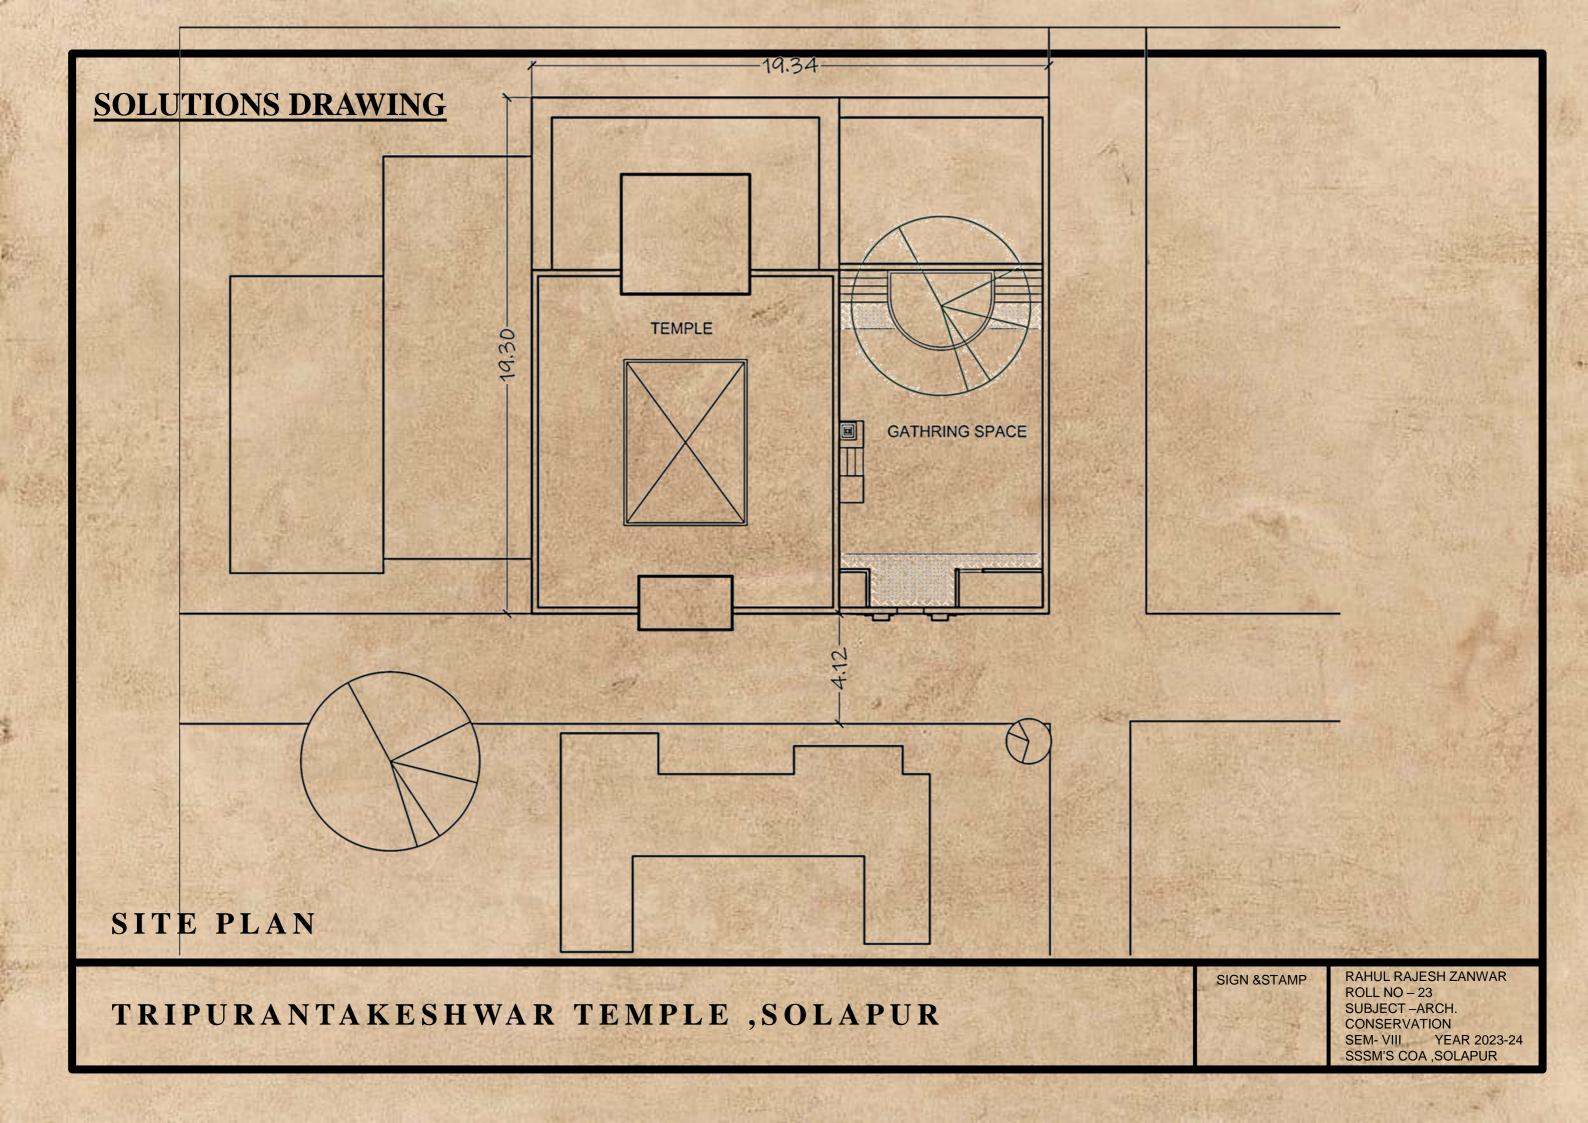

#### **SOLUTIONS DRAWING**

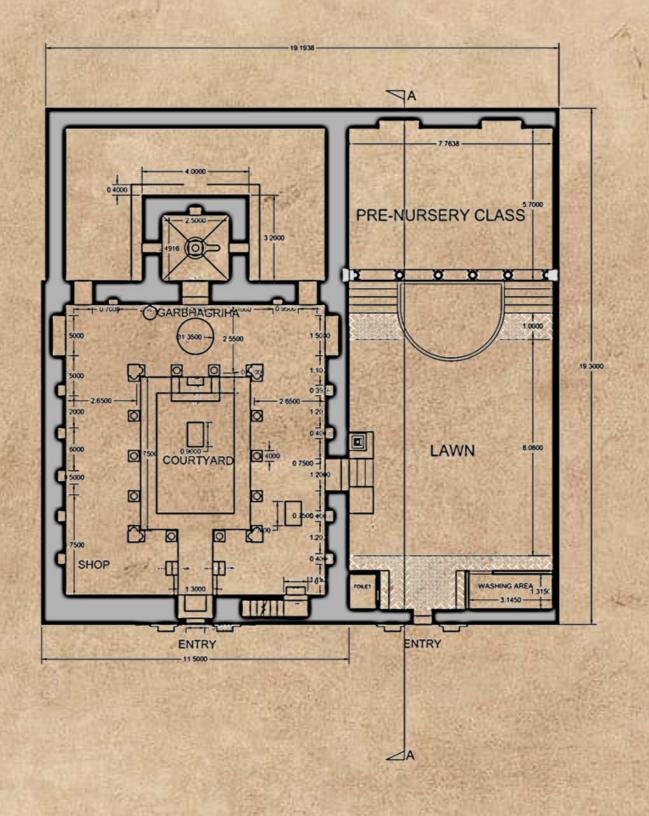


FLOOR PLAN

TRIPURANTAKESHWAR TEMPLE, SOLAPUR

SIGN &STAMP


#### **SOLUTIONS DRAWING**

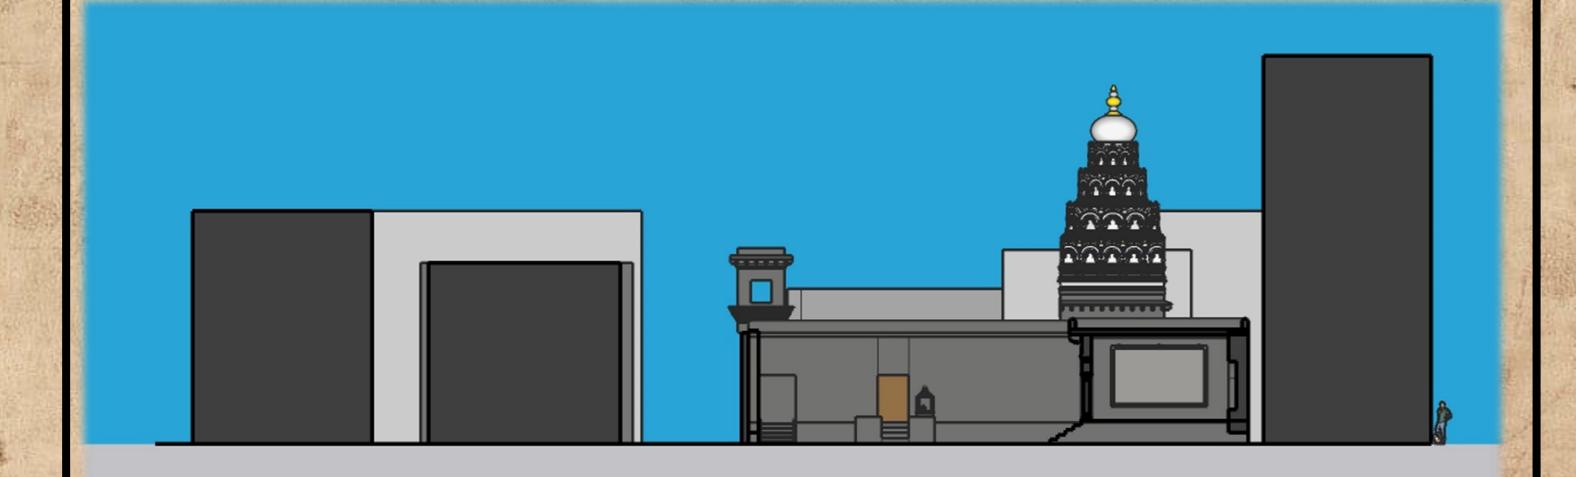

SECTION AA

TRIPURANTAKESHWAR TEMPLE, SOLAPUR

SIGN &STAMP

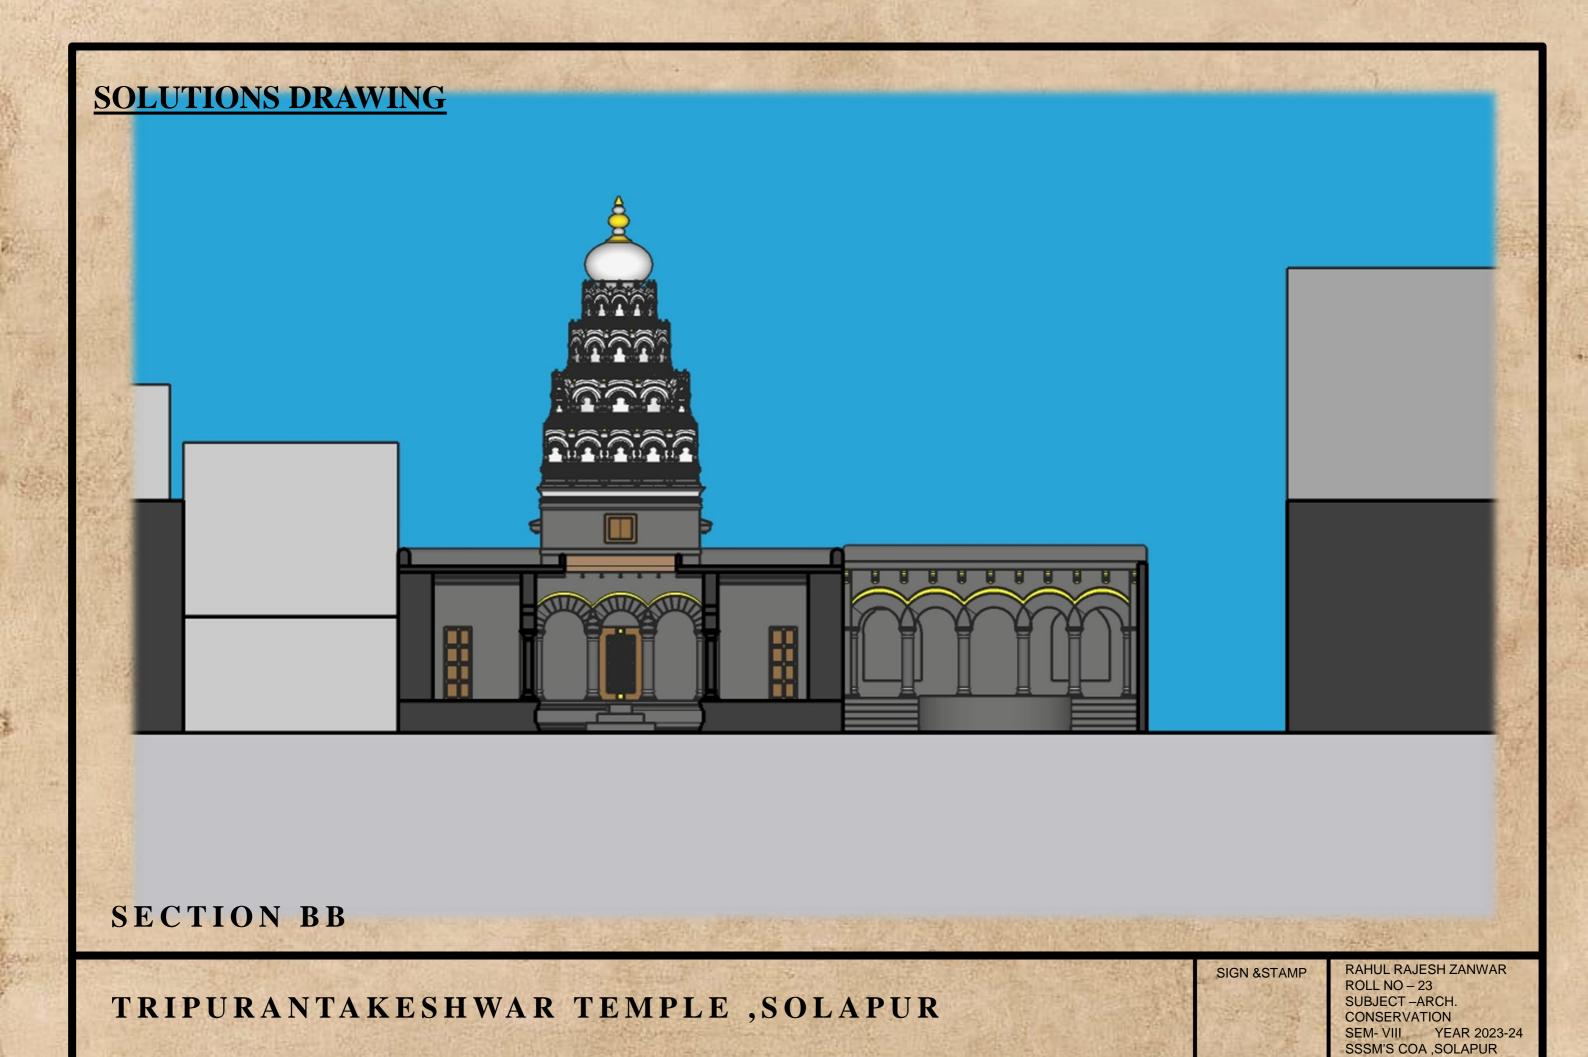

## **BEFORE & AFTER**

**BEFORE** 



BEFORE

**AFTER** 

















TRIPURANTAKESHWAR TEMPLE, SOLAPUR

SIGN &STAMP

## **BEFORE & AFTER**

**BEFORE** 



BEFORE

**AFTER** 

















TRIPURANTAKESHWAR TEMPLE, SOLAPUR

SIGN &STAMP



**WALK THROUGH** 

TRIPURANTAKESHWAR TEMPLE, SOLAPUR

SIGN &STAMP

THANK HOU